
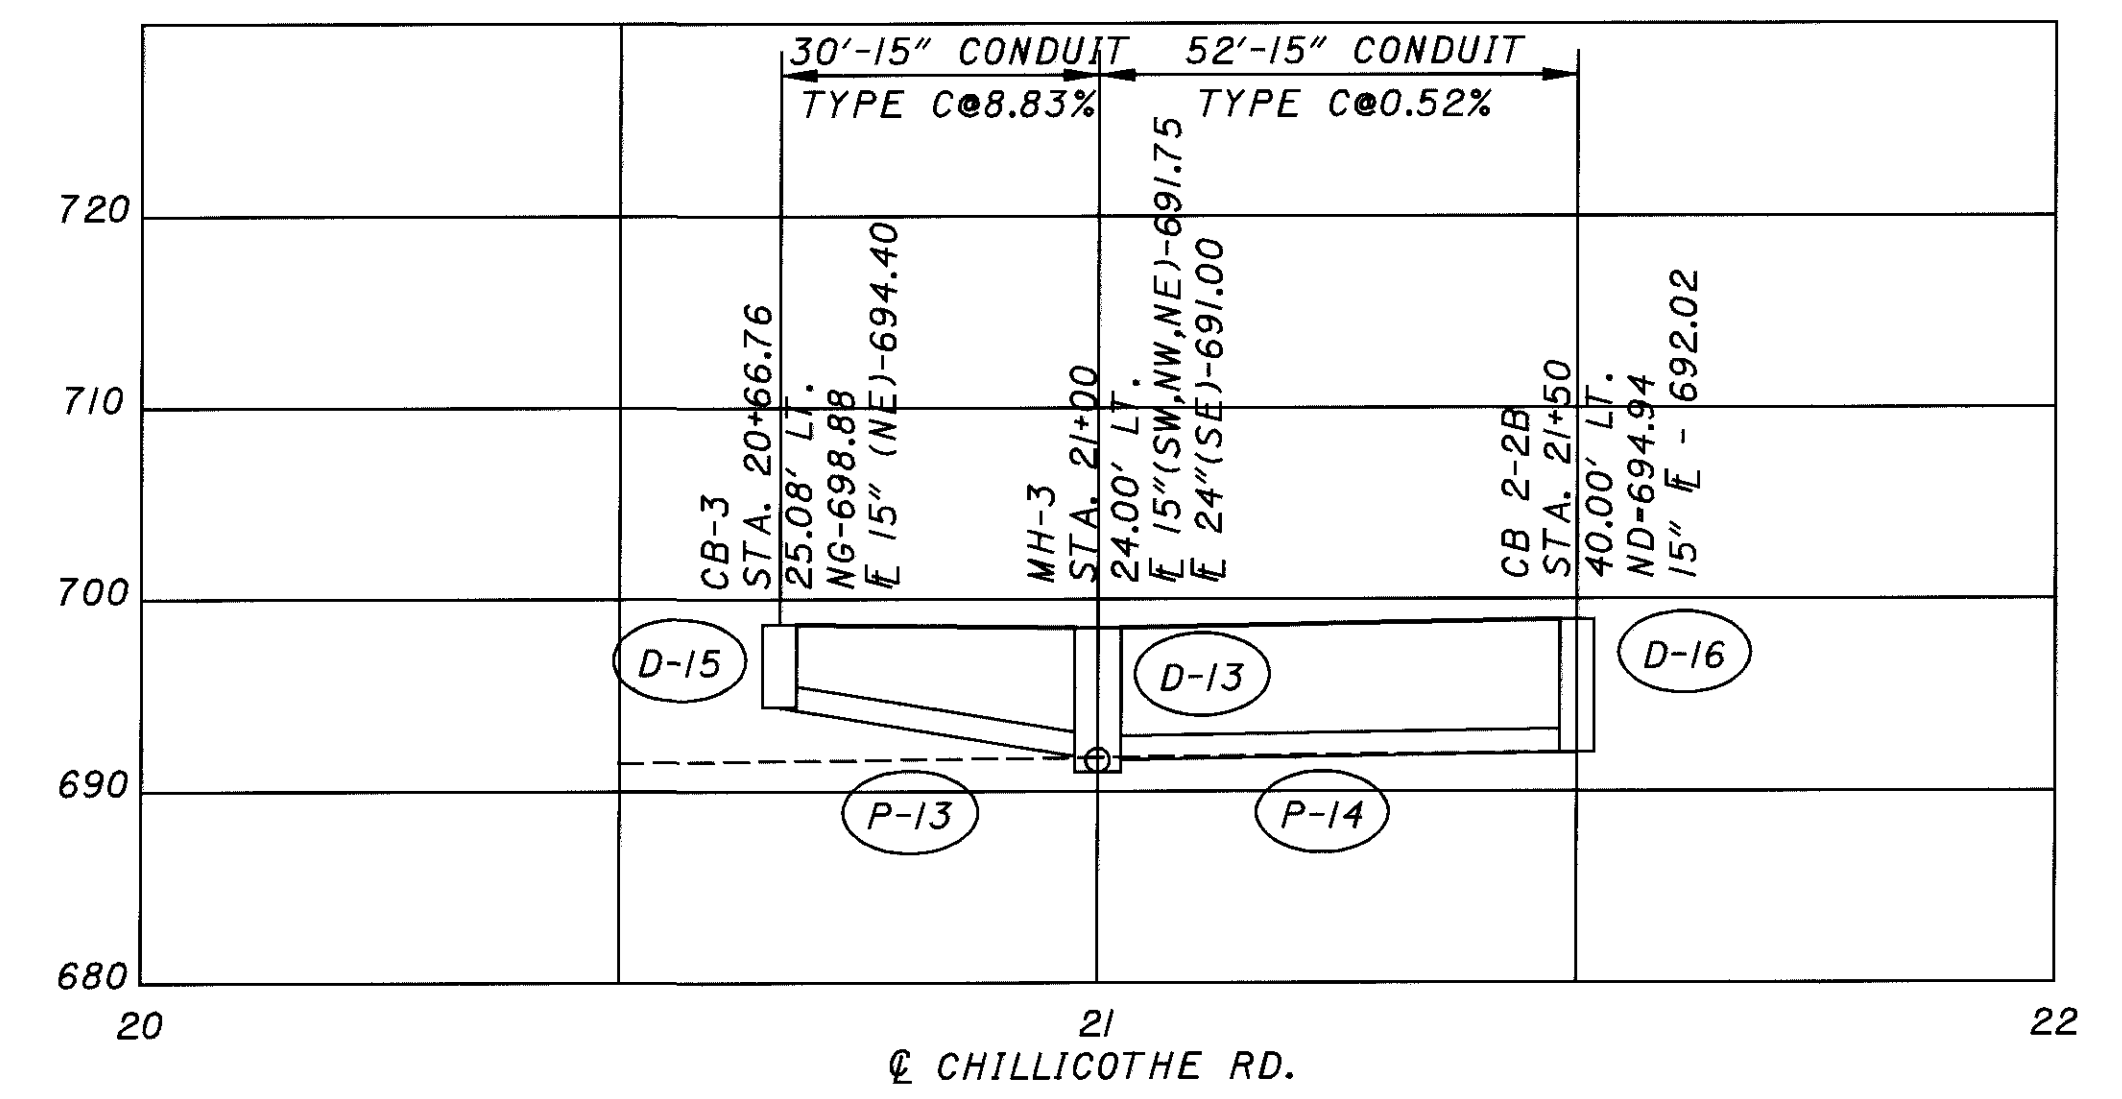
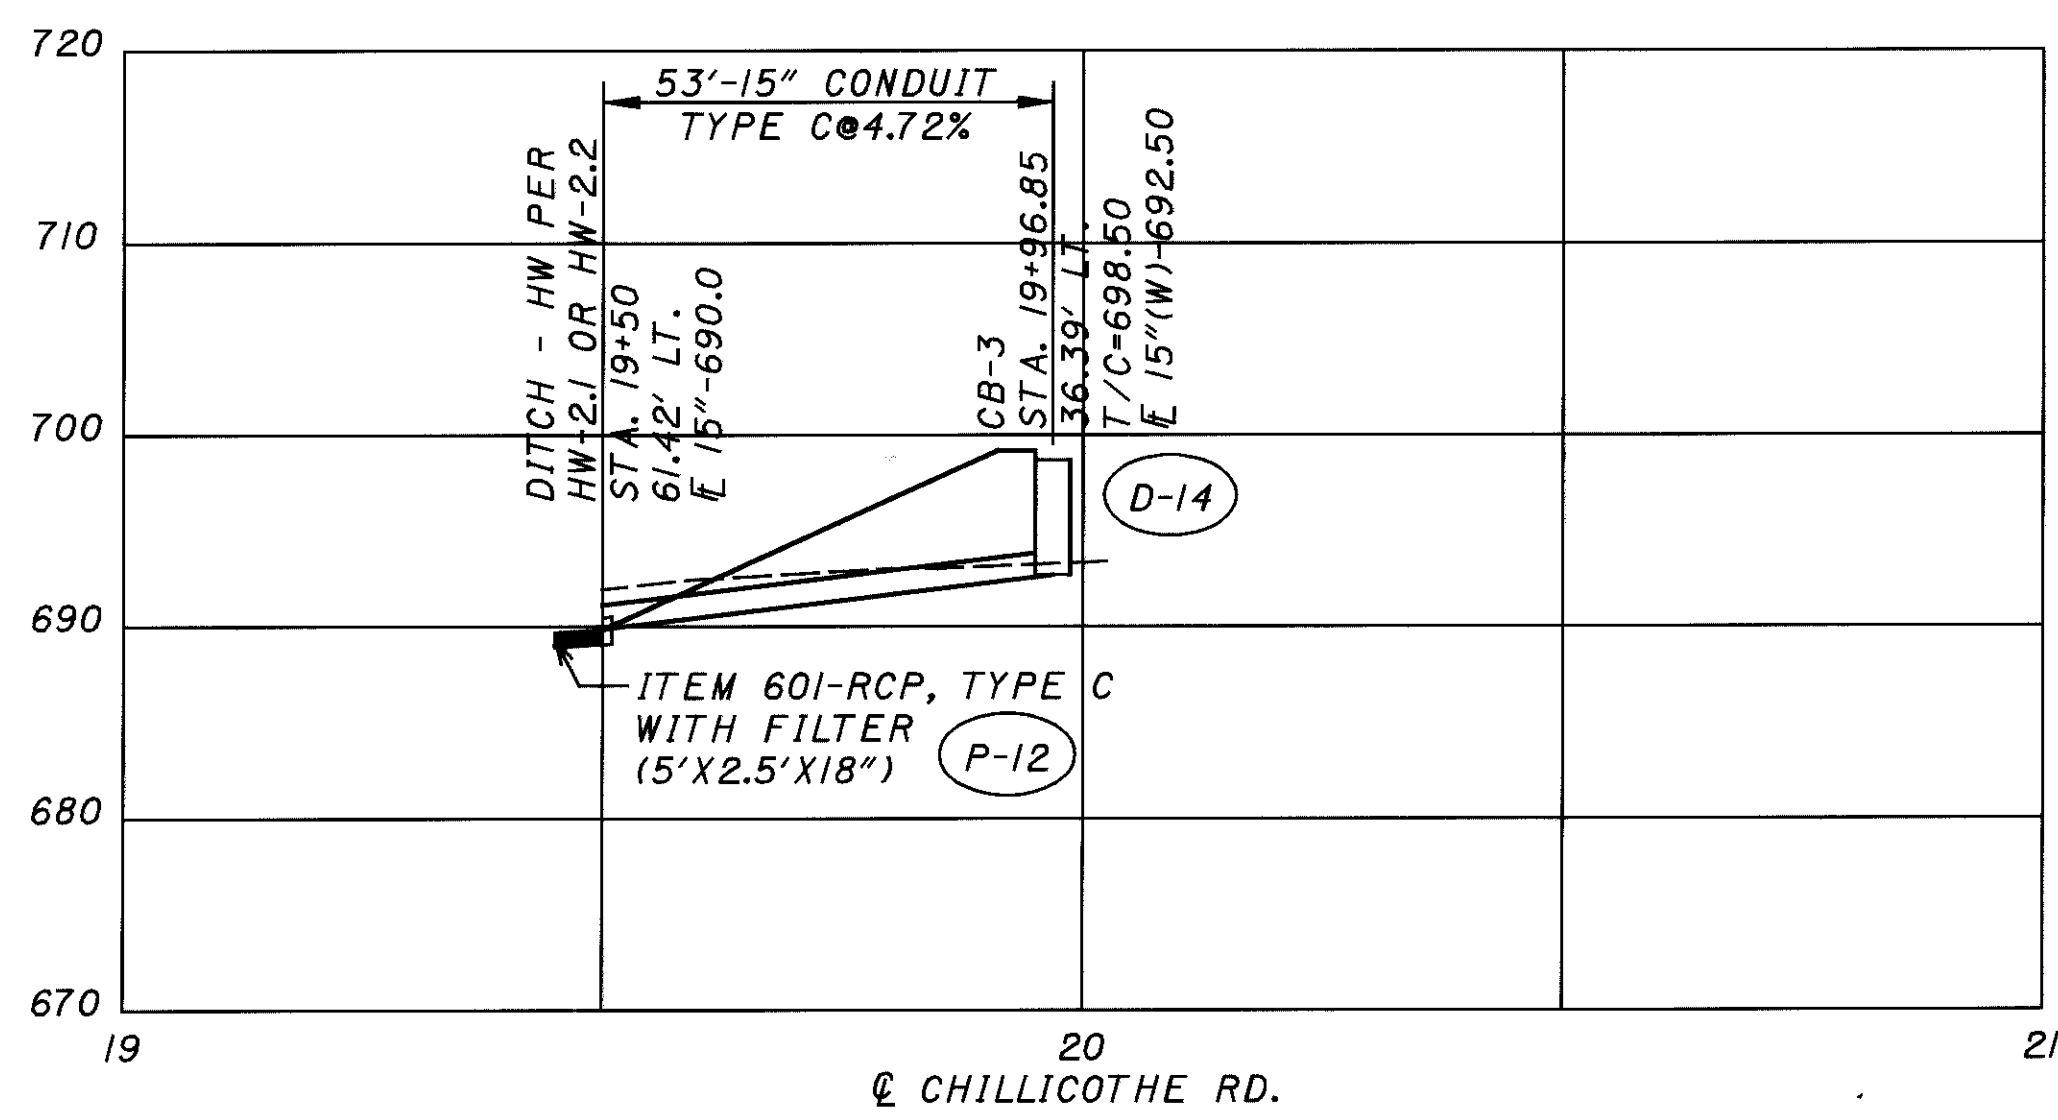
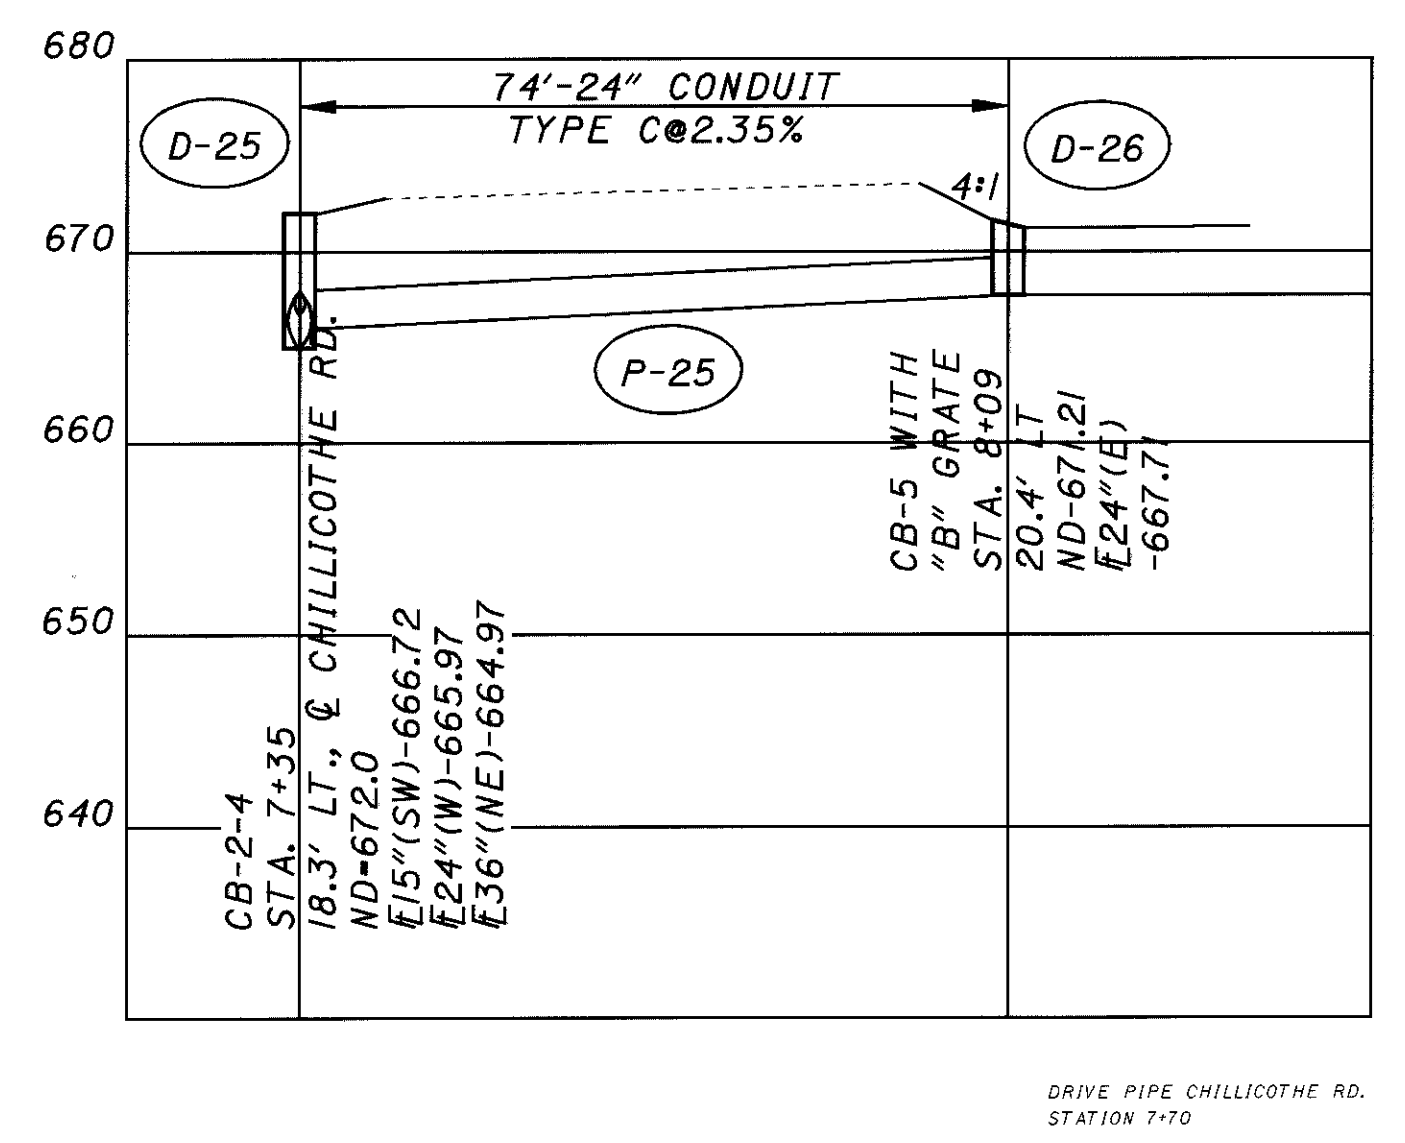
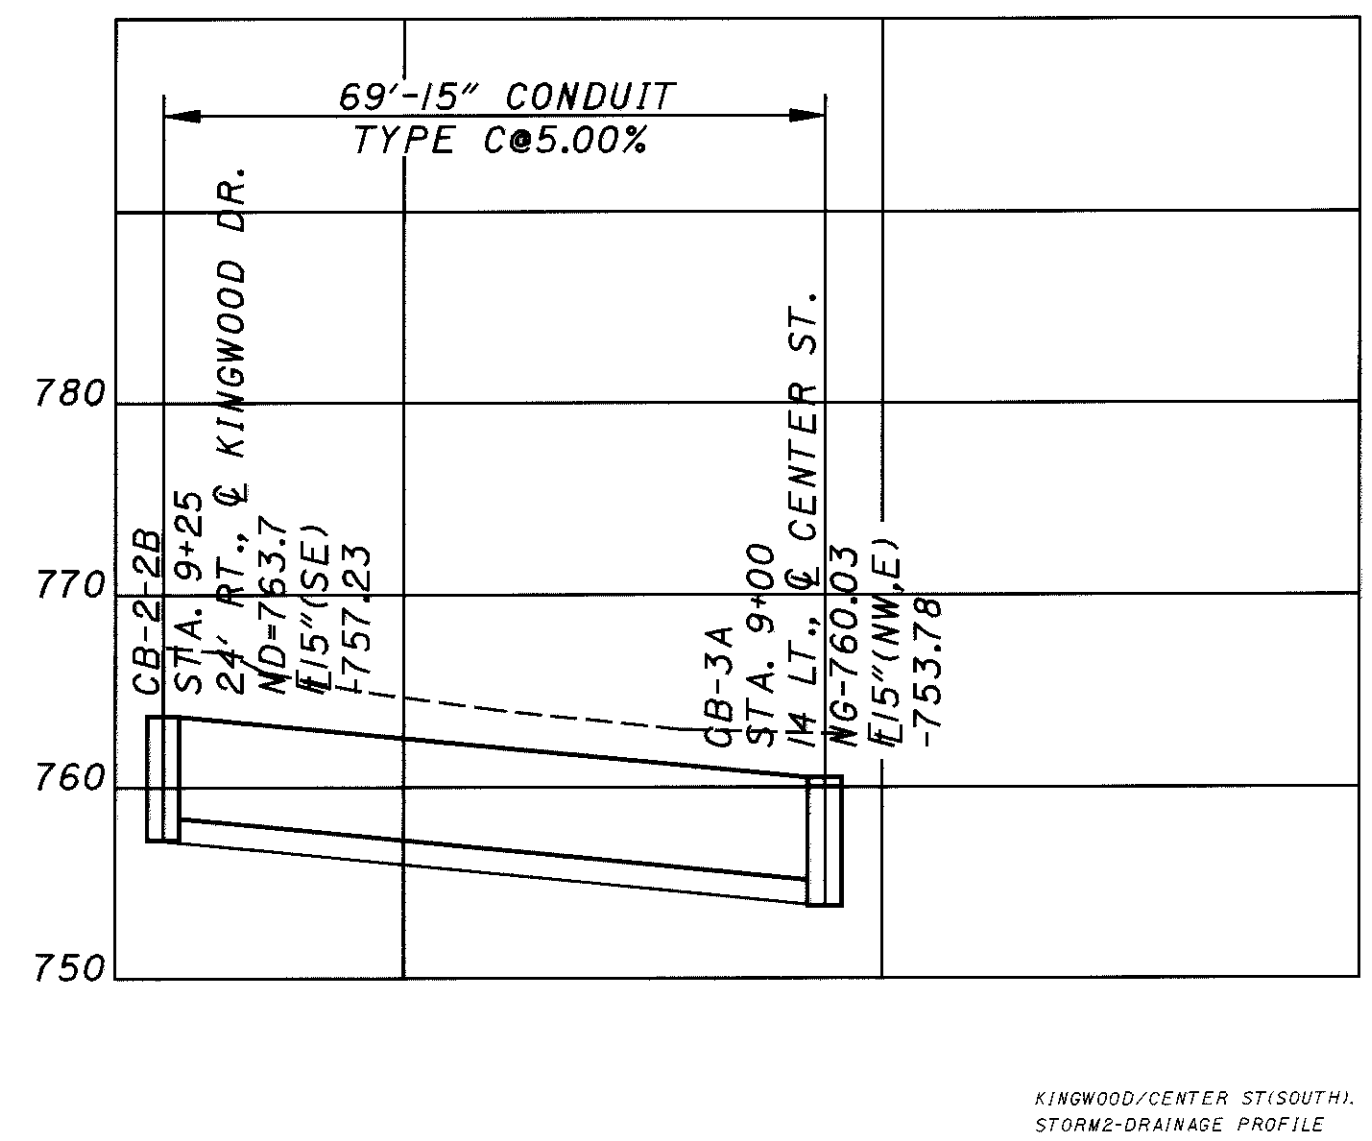
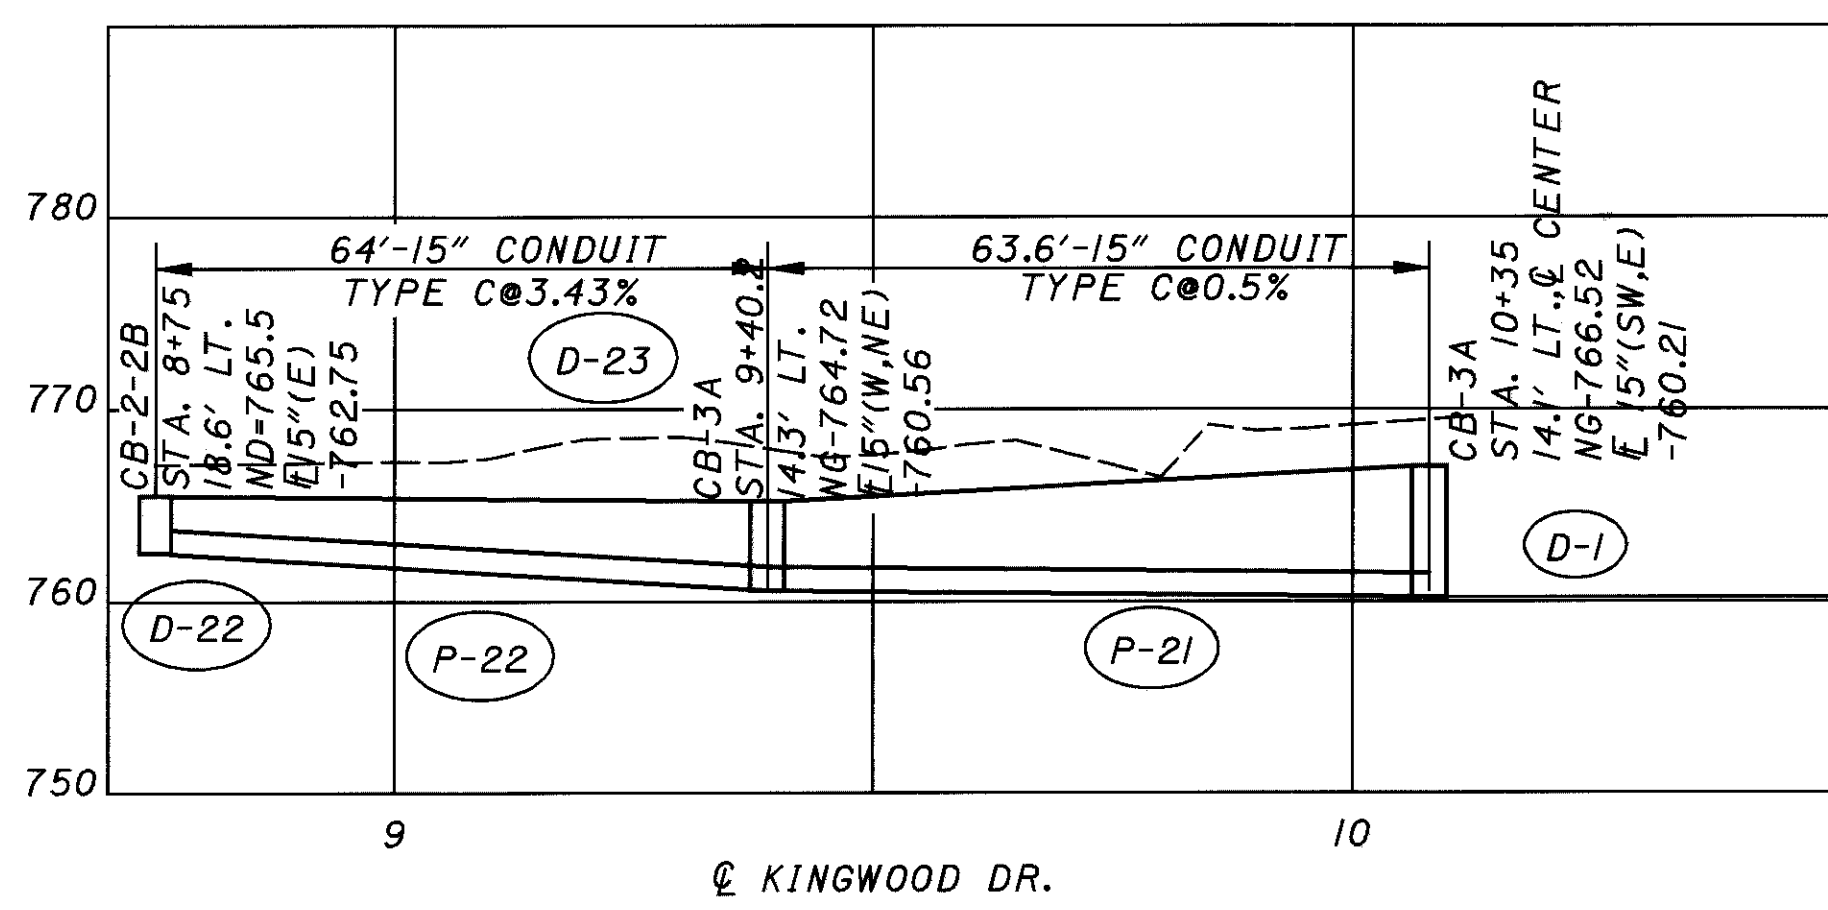
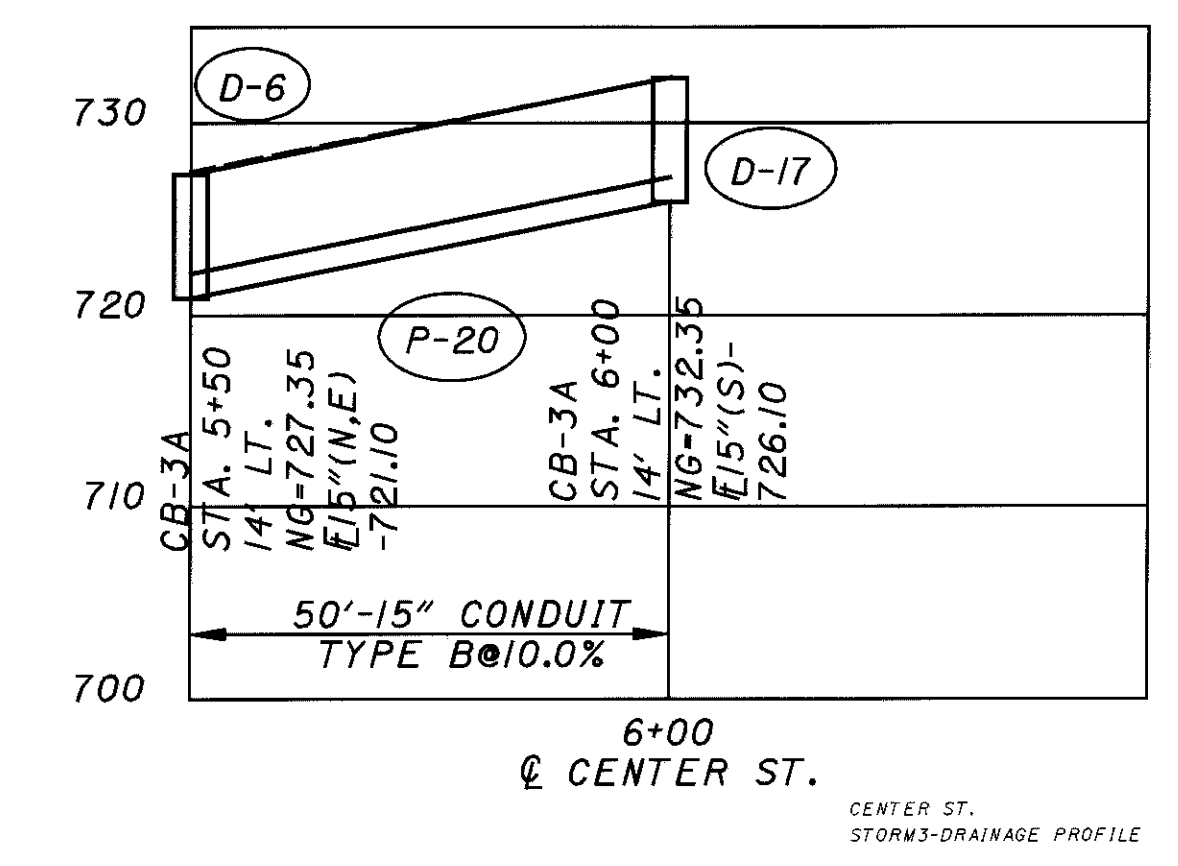


I:\PROJECTS\12790\gpopak\12790DFA.dgn 06-NOV-2000 1:46PM jgr.movse

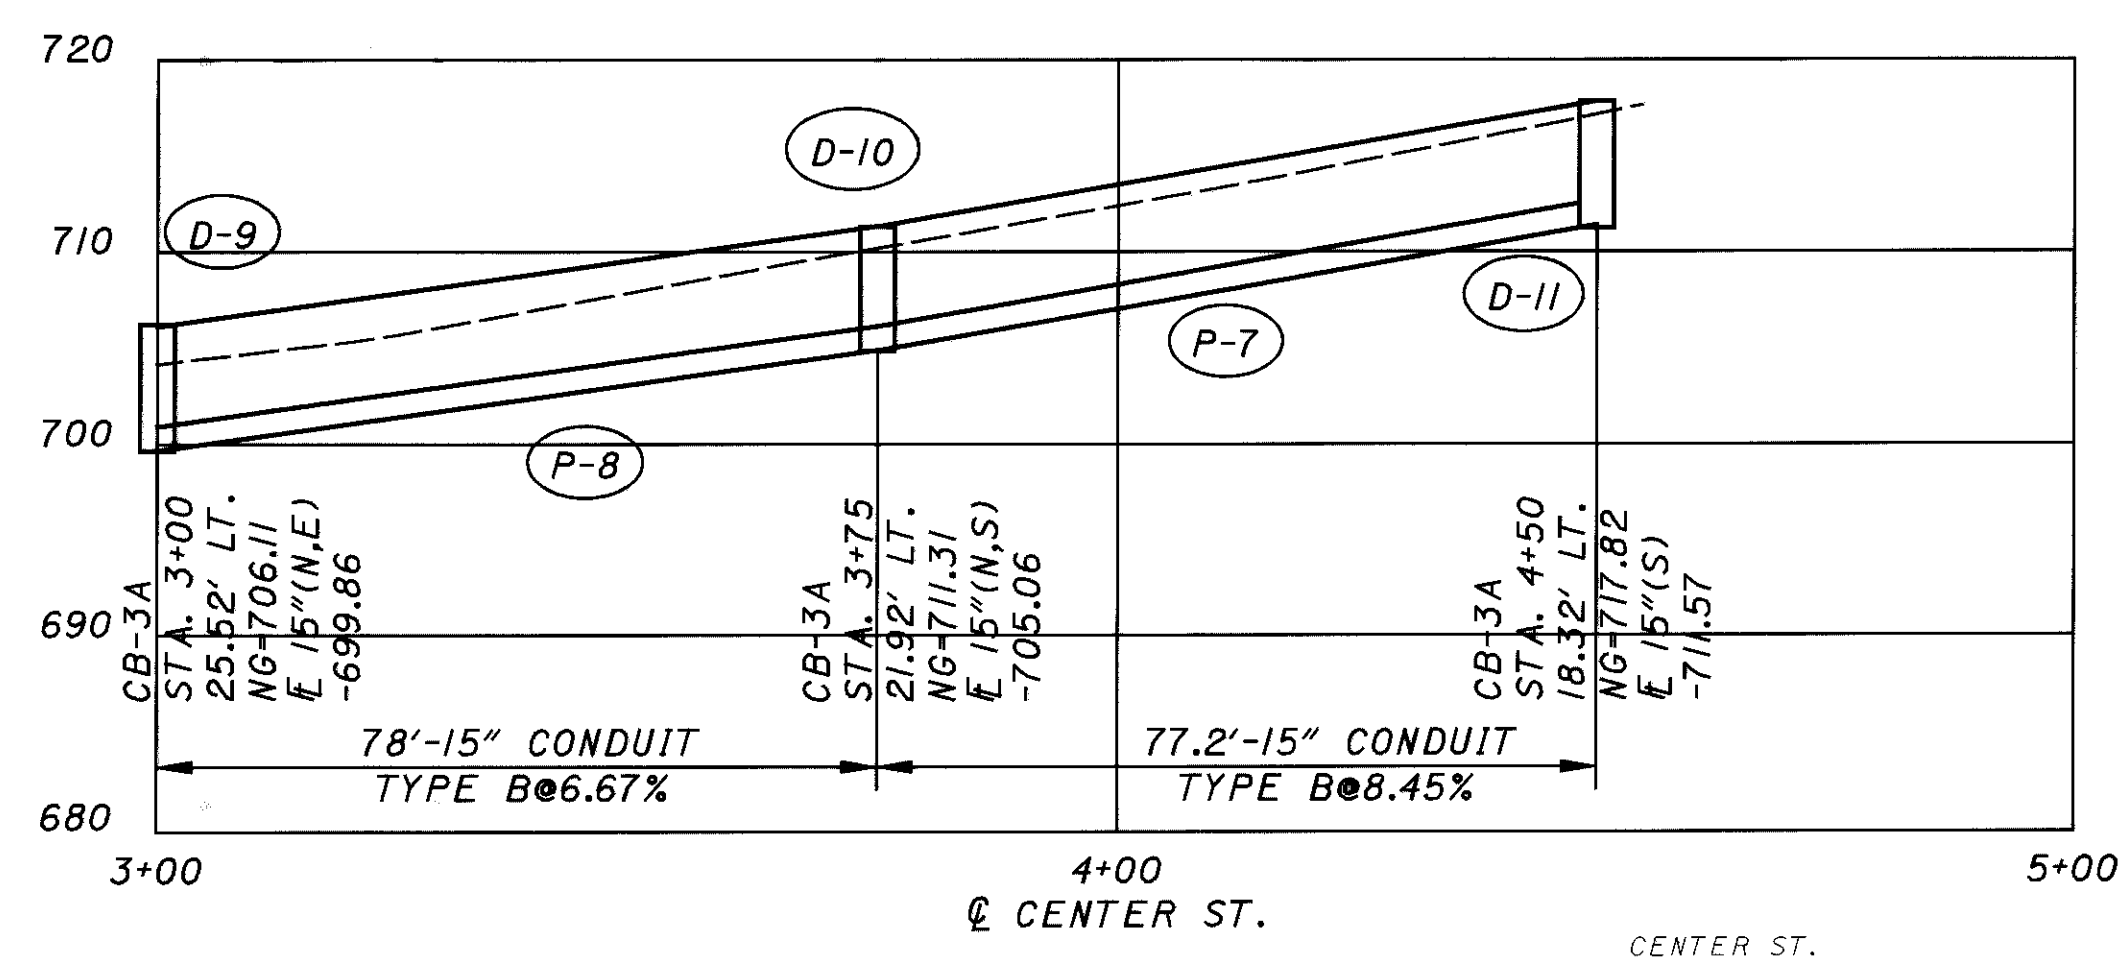

CALCULATED
JEL
CHECKED
DRL

DRAINAGE PROFILES

LAK-615-1.26