
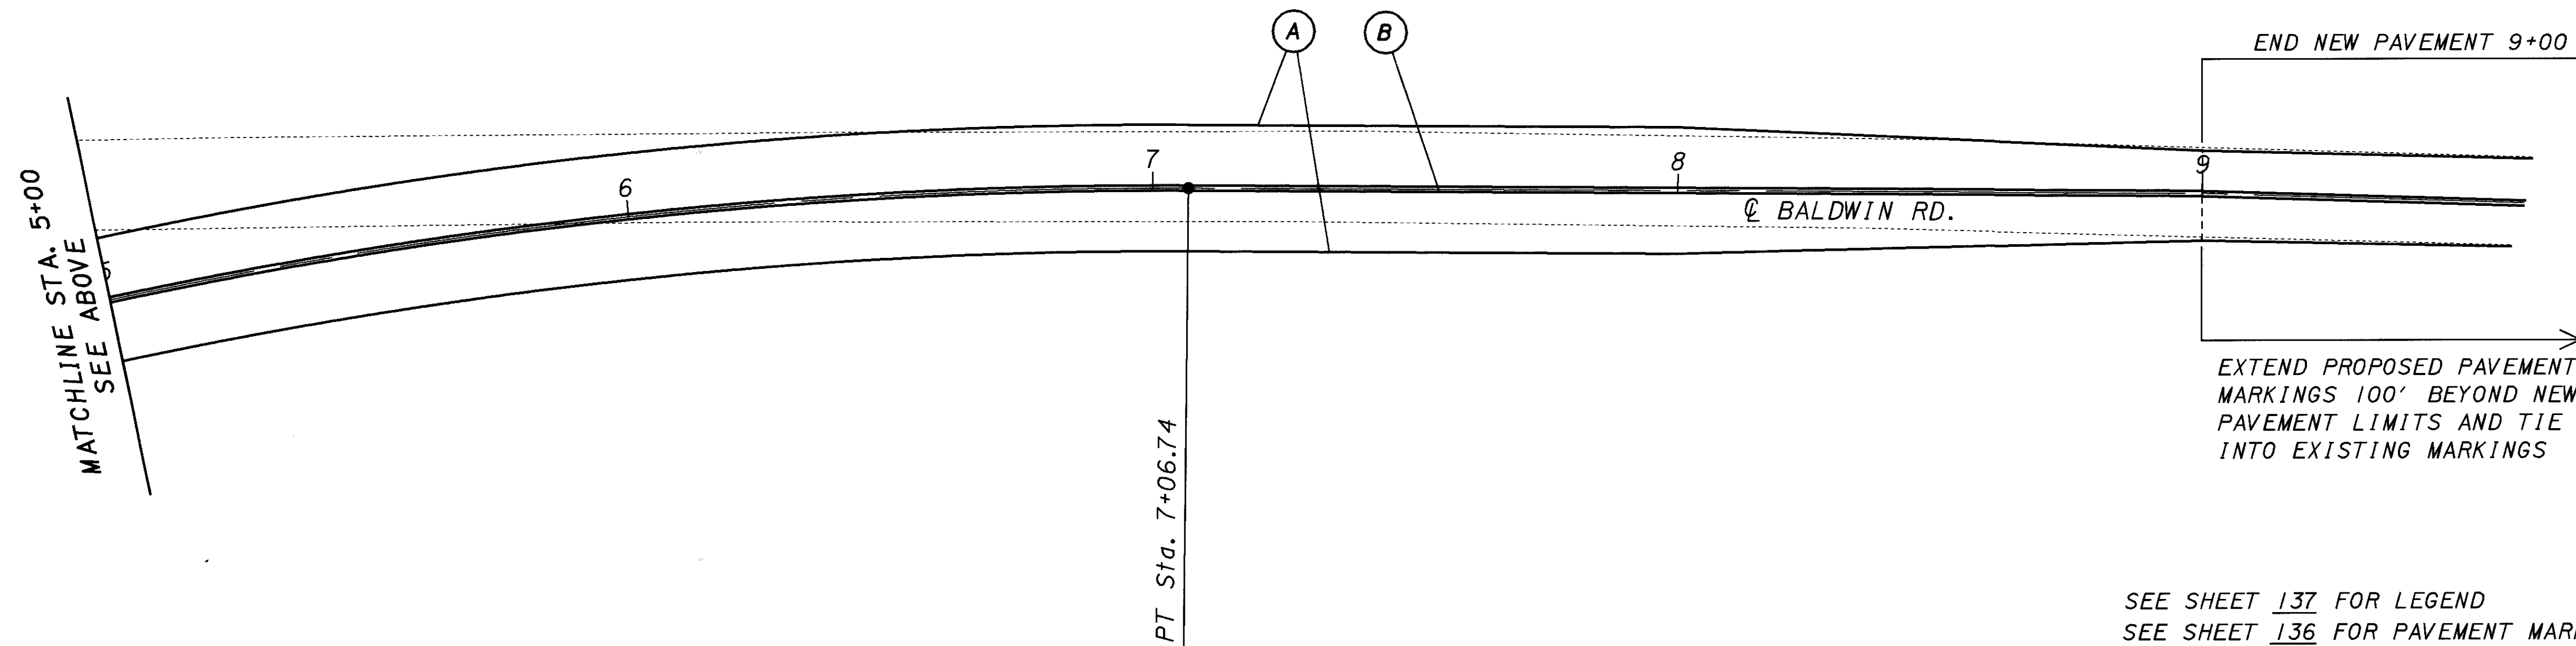


I:\PROJECTS\Fid2790\geopak\12790fpc.dgn 06-NOV-2000 2:09PM jgrmovse

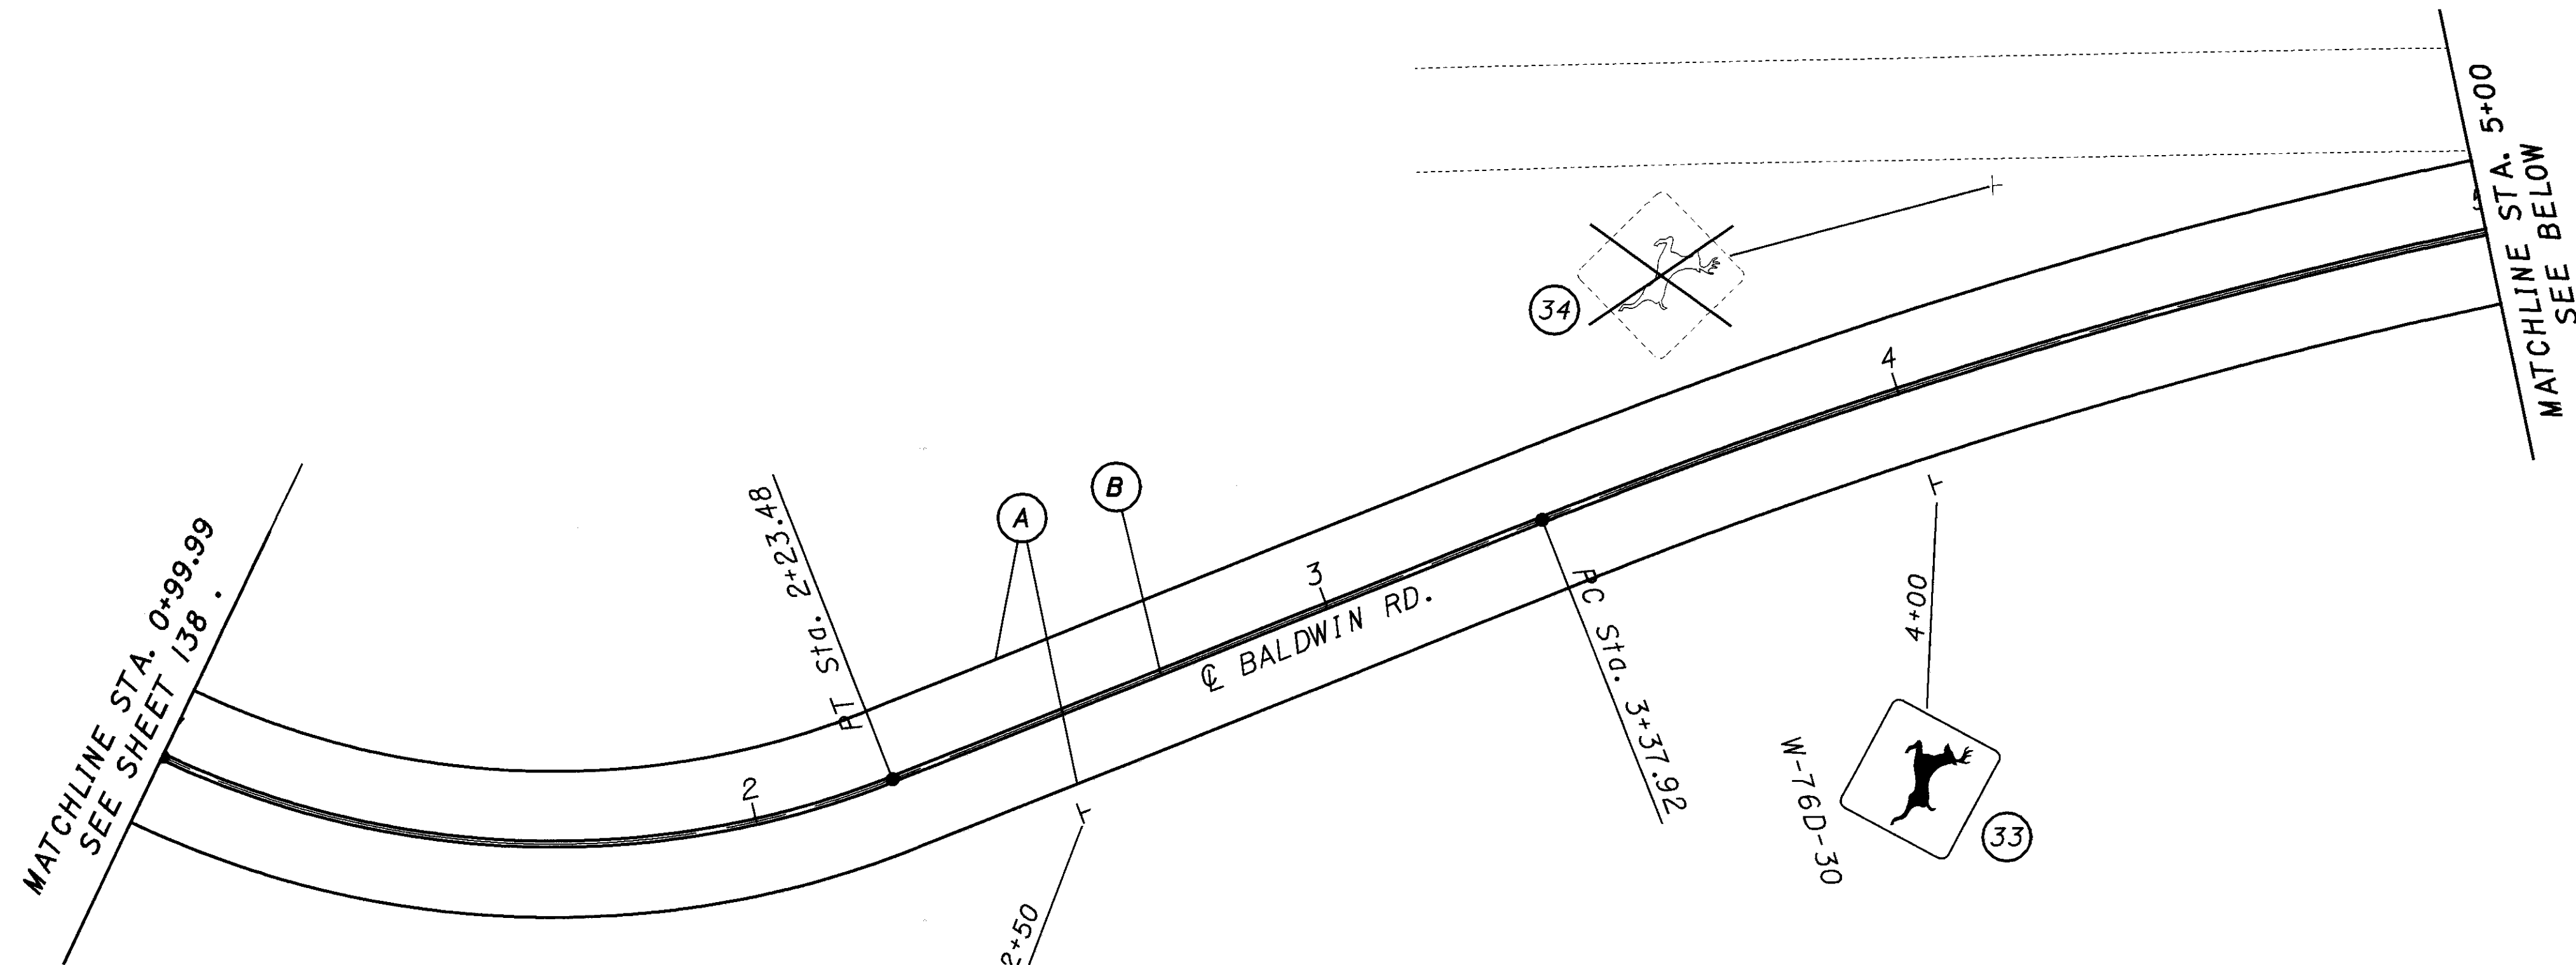

SEE SHEET 137 FOR LEGEND  
 SEE SHEET 136 FOR PAVEMENT MARKING SUB-SUMMARY  
 SEE SHEET 136 FOR GROUND MOUNTED SIGN SUB-SUMMARY

CALCULATED	
FLK	JEL
CHECKED	

**TRAFFIC CONTROL PLAN SHEET**  
**STA. 0+99.99 TO 9+00 (BALDWIN RD.)**

**LAK-615-1.26**