



# TYPICAL SECTIONS

NOT TO SCALE

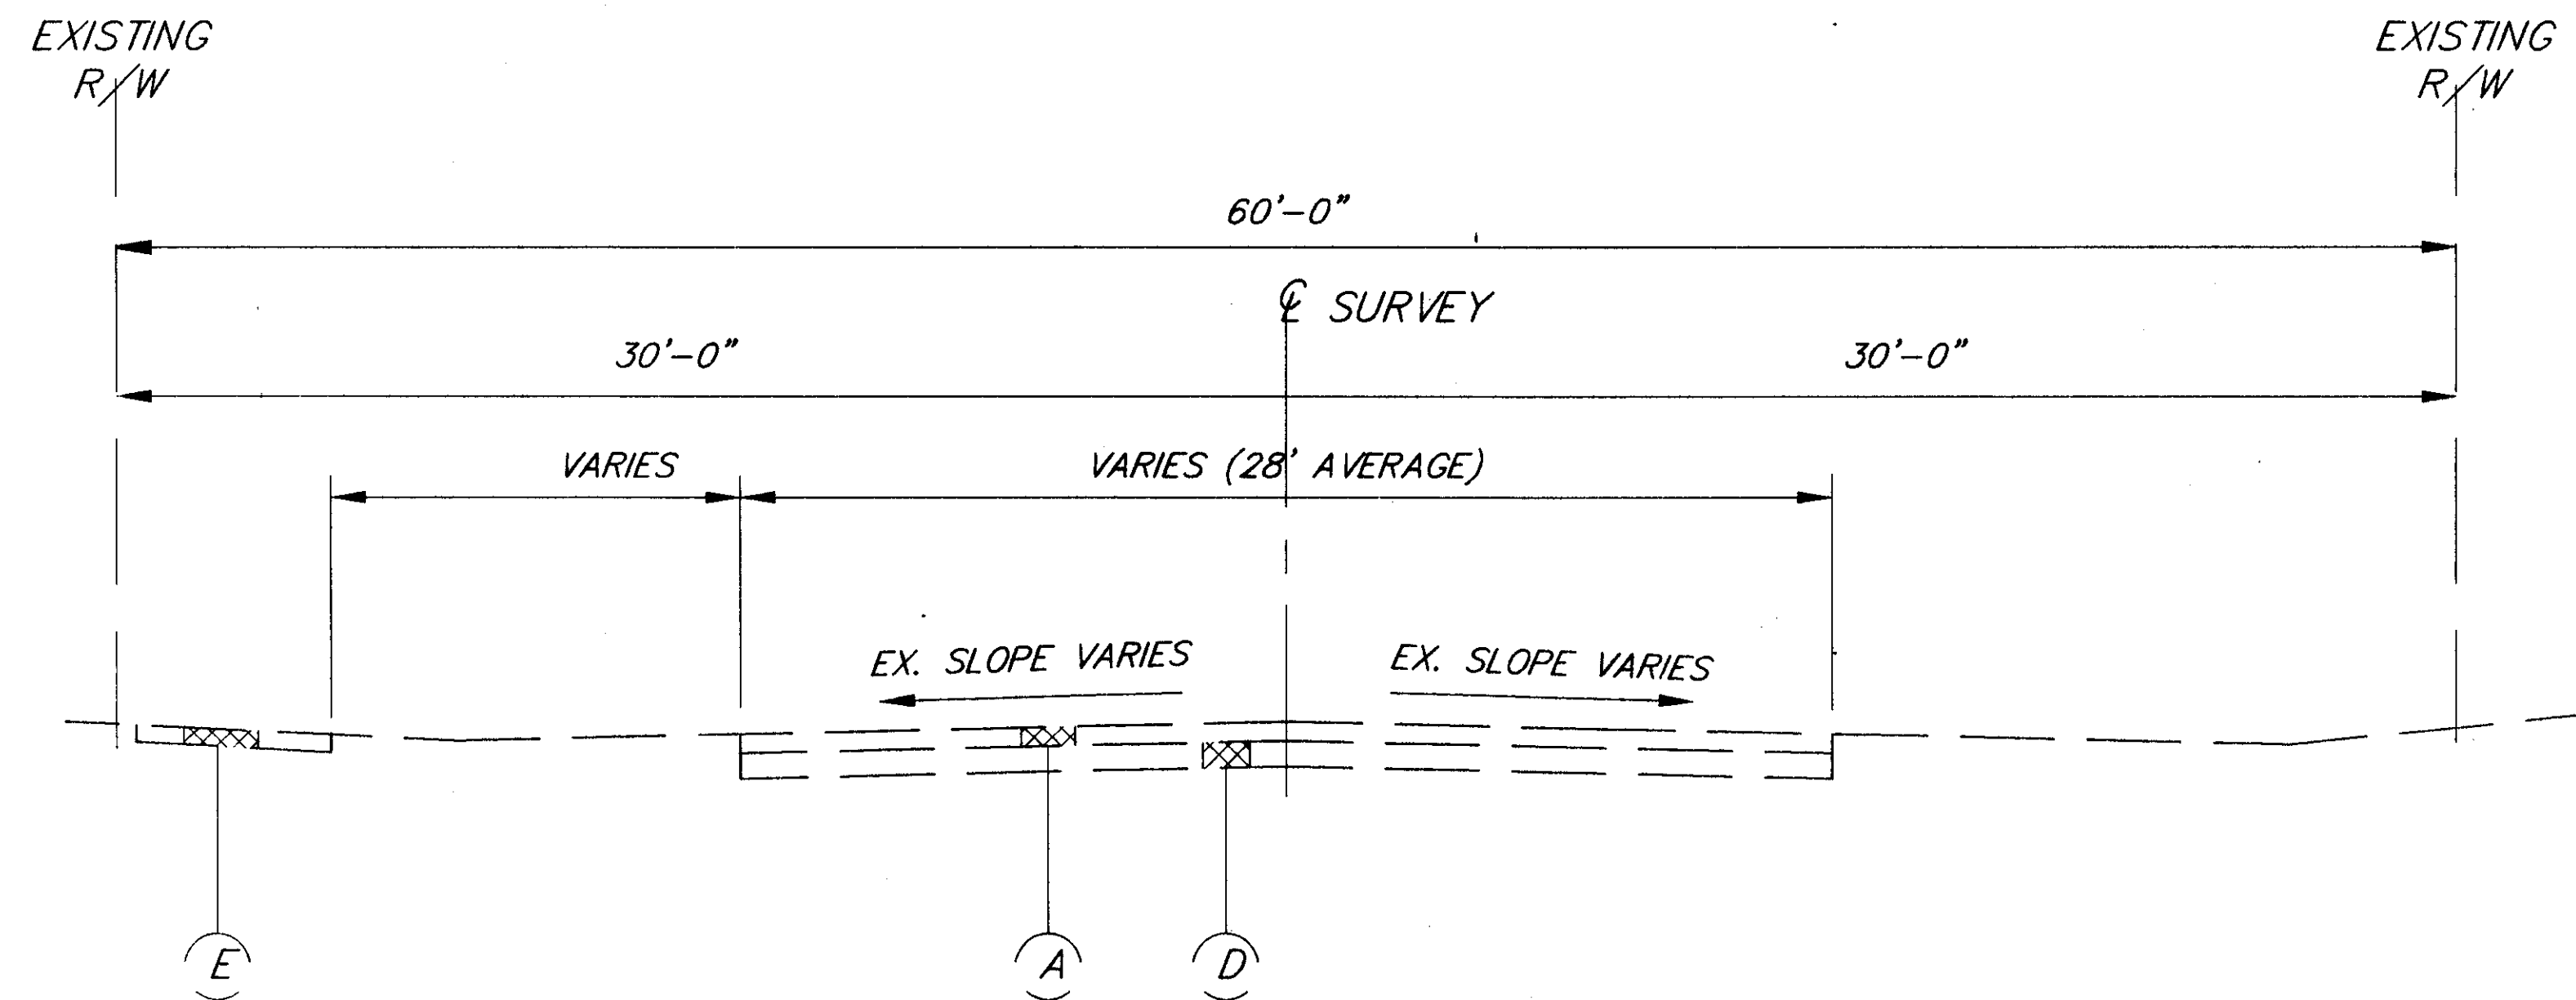

JOHNNYCAKE RIDGE ROAD - S.R. 84  
EXISTING TYPICAL SECTION

STA. 127+00 TO STA. 165+00

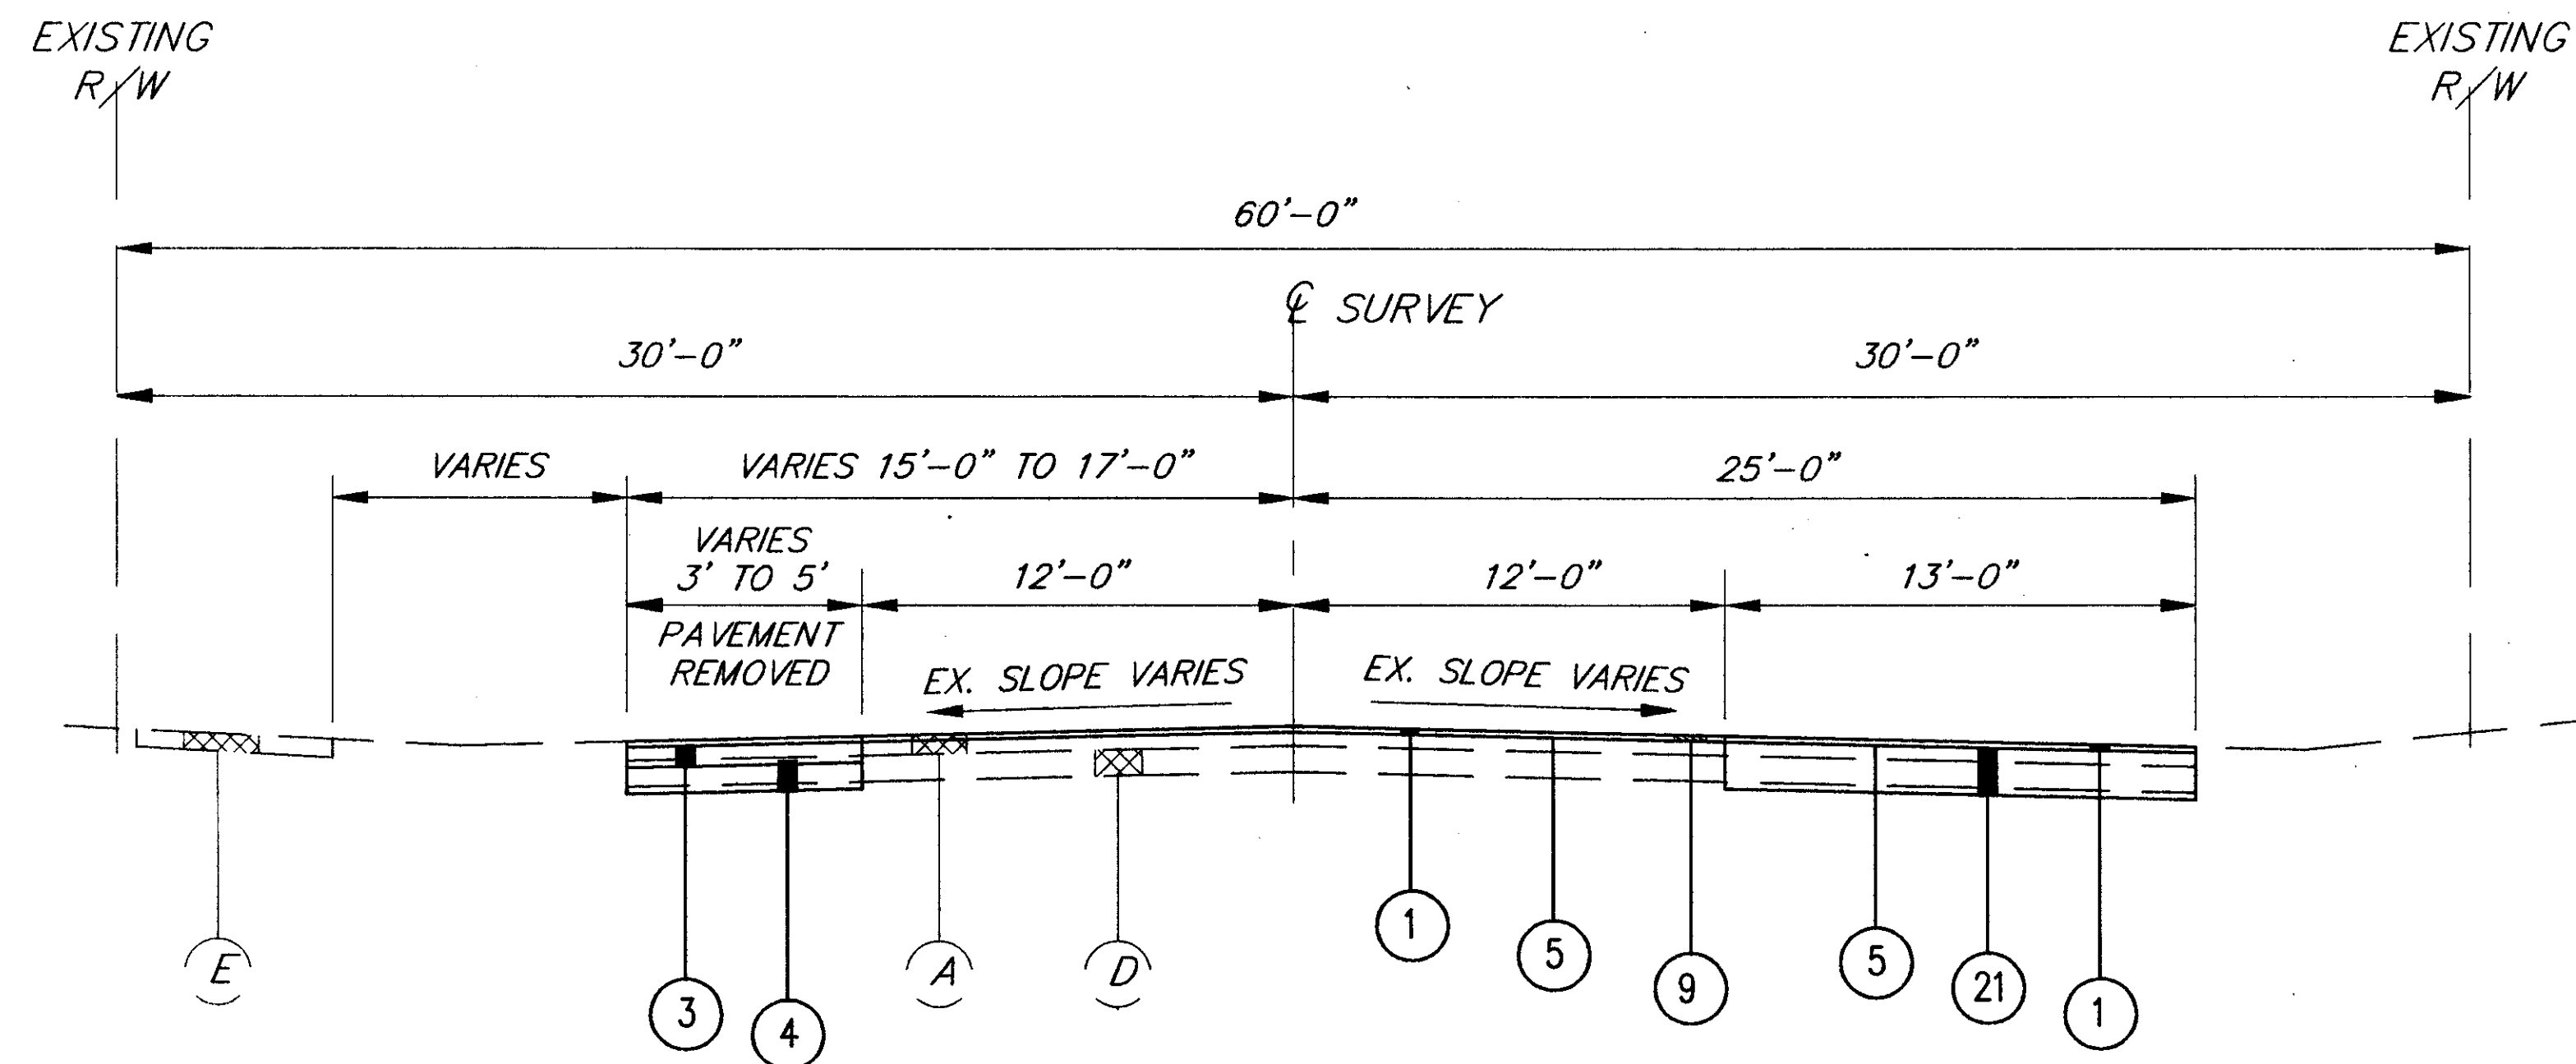

JOHNNYCAKE RIDGE ROAD - S.R. 84  
PROPOSED TYPICAL SECTION

STA. 159+50.00 TO STA. 162+24.00 = 274.00 LIN.FT.

## LEGEND

- (A) EXISTING 5" ASPHALT PAVEMENT
- (D) EXISTING 8" CONCRETE BASE
- (E) EXISTING CONCRETE WALK

- (3) ITEM 301 - 6 1/2" BITUMINOUS AGGREGATE BASE, PG64-22
- (4) ITEM 304 - 8" AGGREGATE BASE, AS PER PLAN
- (21) ITEM 255 - FULL DEPTH PAVEMENT REMOVAL & RIGID REPLACEMENT, CLASS - MS
- (1) ITEM 448 - 1 1/4" ASPHALT CONCRETE, SURFACE COURSE TYPE 1, PG 64-22
- (5) ITEM 407 - TACK COAT
- (9) ITEM 254 - 1 1/4" PAVEMENT PLANING, BITUMINOUS