



TYPICAL SECTIONS

NOT TO SCALE

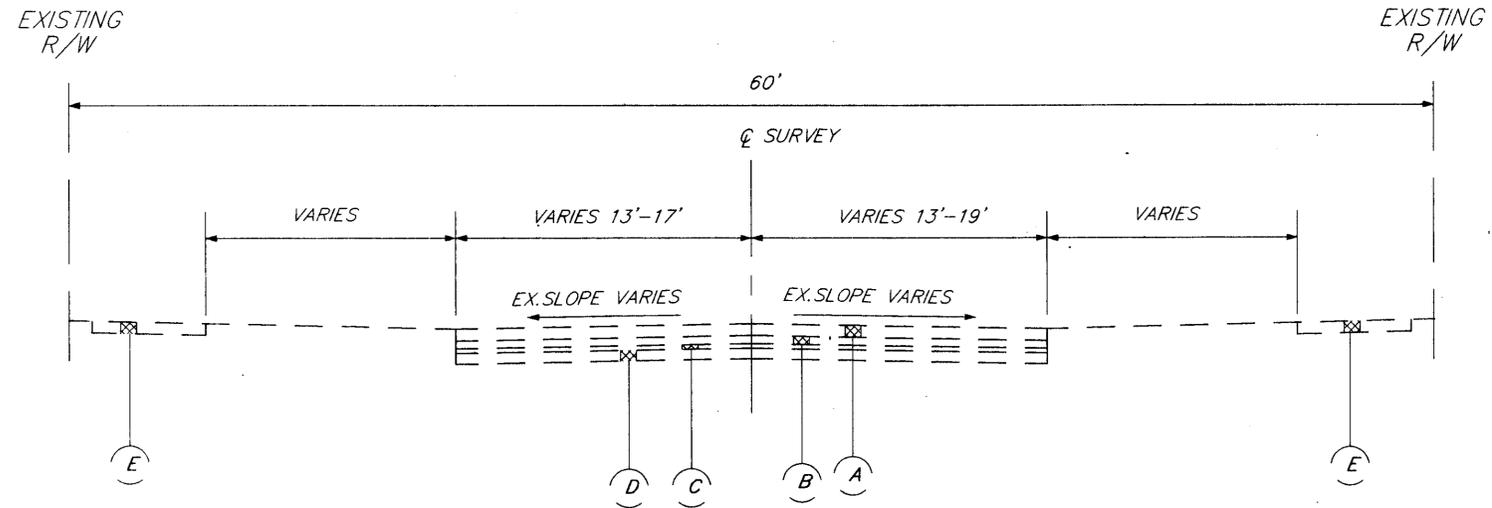

CENTER STREET
EXISTING TYPICAL SECTION
STA.5+00 TO STA.32+20

- LEGEND**
- (A) EXISTING 6" ASPHALT PAVEMENT
 - (B) EXISTING 4" BRICK LAYER
 - (C) EXISTING 1 1/2" SAND LAYER
 - (D) EXISTING 5" CONCRETE BASE
 - (E) EXISTING CONCRETE WALK
 - (F) EXISTING 9" CONCRETE BASE
 - (G) EXISTING CONCRETE CURB

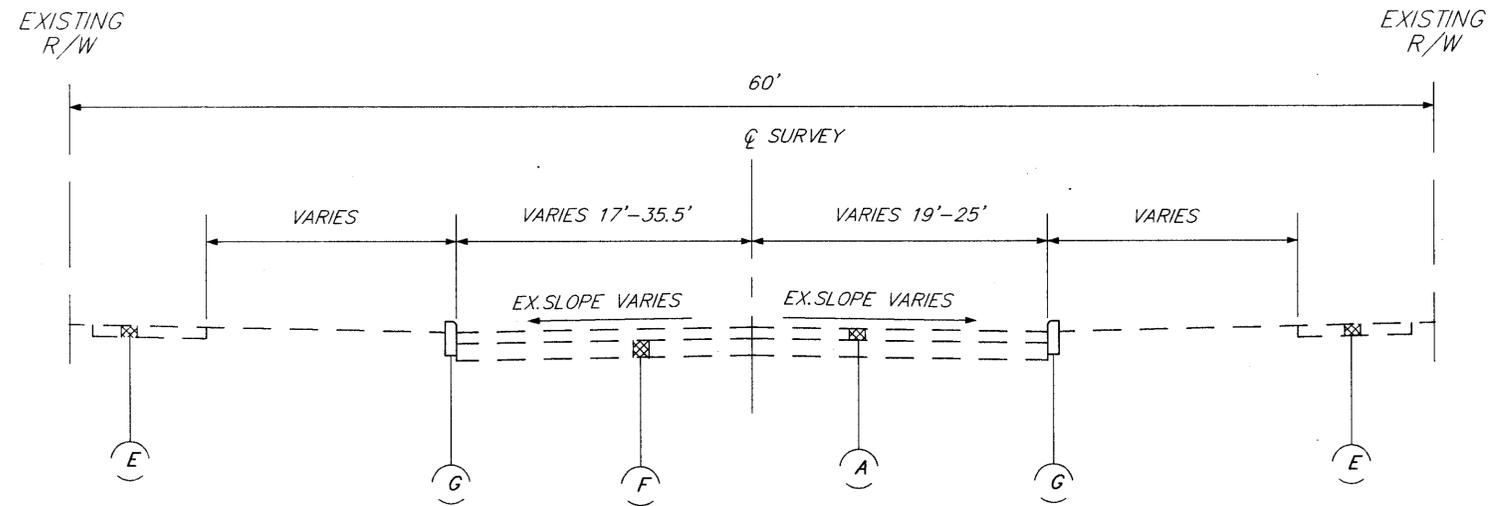

CENTER STREET
EXISTING TYPICAL SECTION
STA.32+20 TO STA.34+00