


# TYPICAL SECTIONS

NOT TO SCALE

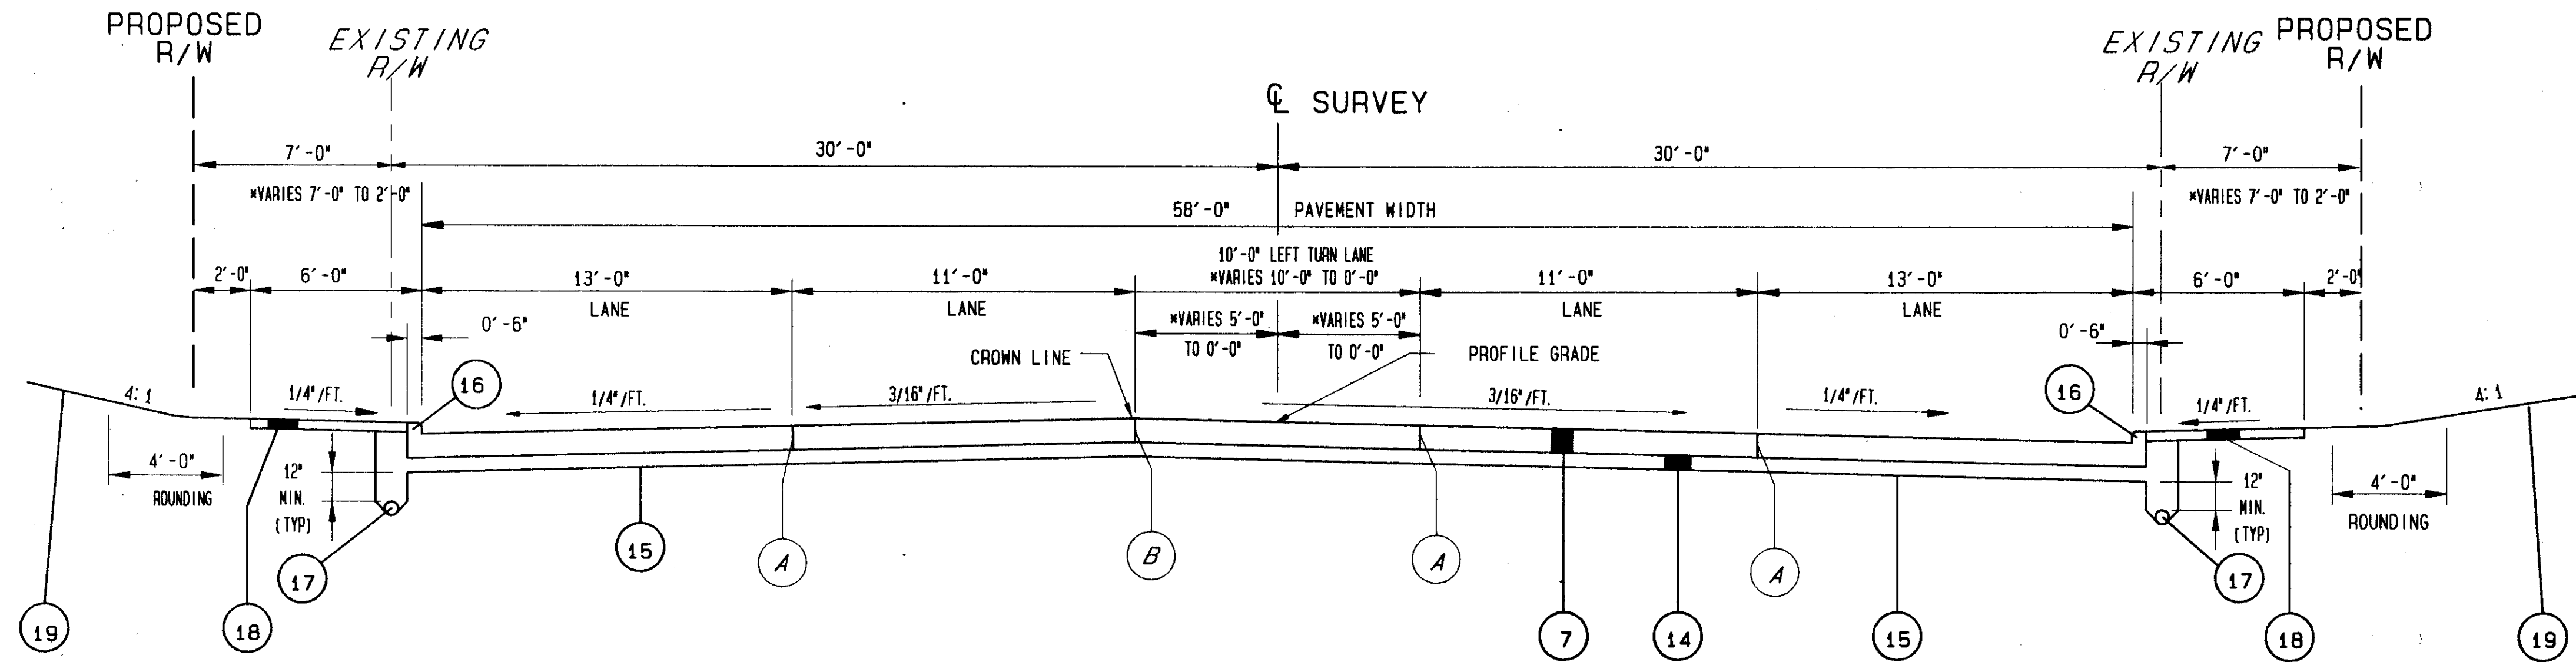

## 5 LANE SECTION

STA. 10+70.50 TO STA. 13+10.50 = 240.00 LIN. FT.  
 \* STA. 13+10.50 TO STA. 14+60.50 = 150.00 LIN. FT.  
 390.00 LIN. FT.

### LEGEND

- (7) ITEM 451 - 9" REINFORCED CONCRETE PAVEMENT
- (14) ITEM 304 - 6" AGGREGATE BASE, AS PER PLAN
- (15) ITEM 203 - SUBGRADE COMPACTION
- (16) ITEM 830 - CURB, TYPE 2-A
- (17) ITEM 605 - 6" SHALLOW PIPE UNDERDRAIN WITH FABRIC WRAP, AS PER PLAN
- (18) ITEM 608 - 4" CONCRETE WALK
- (19) ITEM 660 - SODDING UNSTAKED
- (A) LONGITUDINAL PAVEMENT JOINTS
- (B) LONGITUDINAL PAVEMENT JOINTS WITHOUT TIE BARS

90272 MON 12/28/95 02:27 AM PAM FILES: TYP4.PLT