



TYPICAL SECTIONS

TYPE 404.

NOT TO SCALE

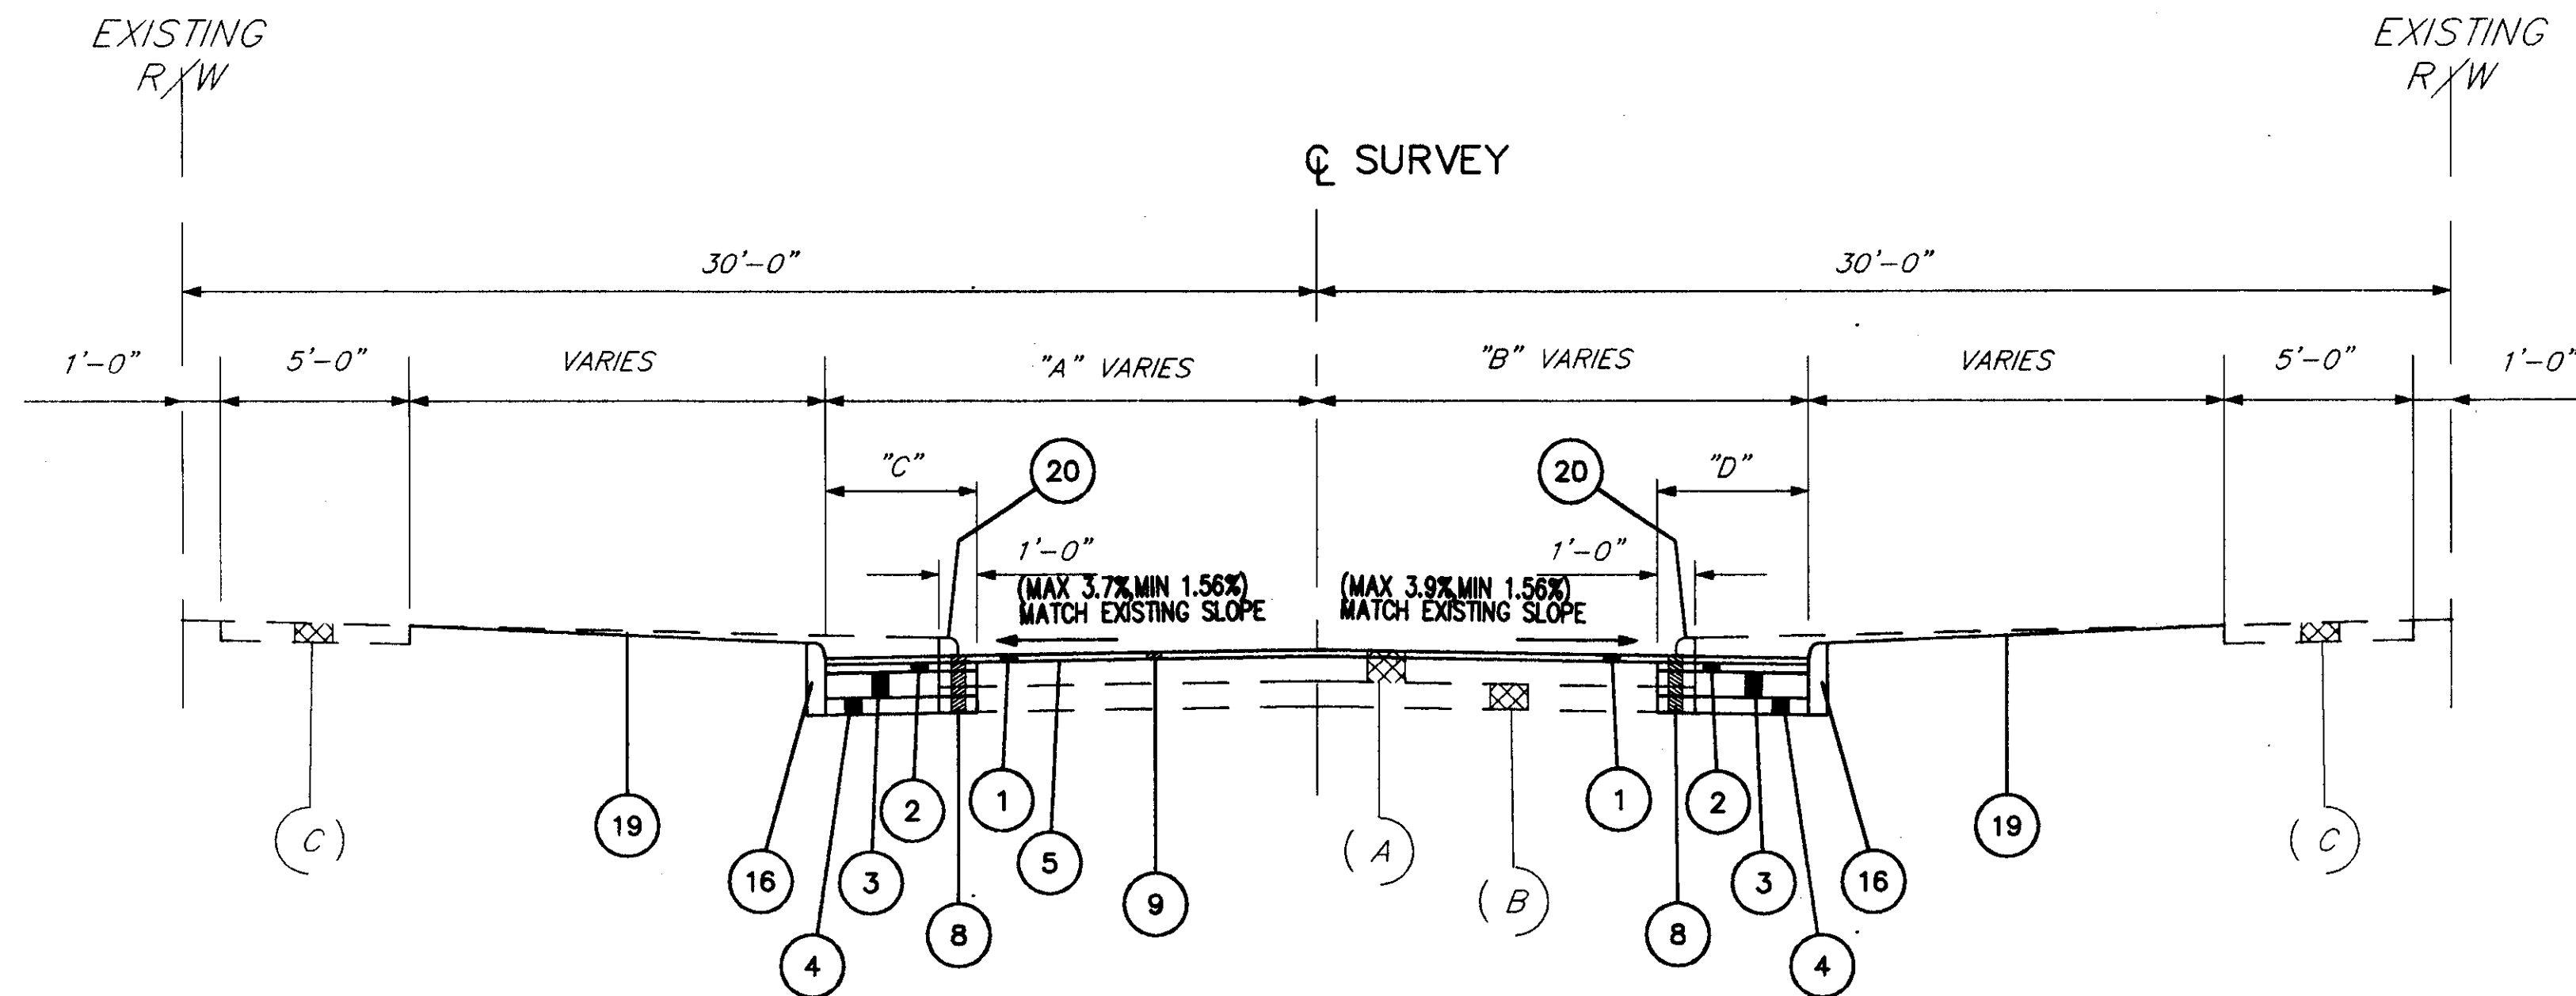

FORESTVIEW AVENUE STA. 11+40.00 TO STA. 12+40.00 = 100.00 LIN.FT.

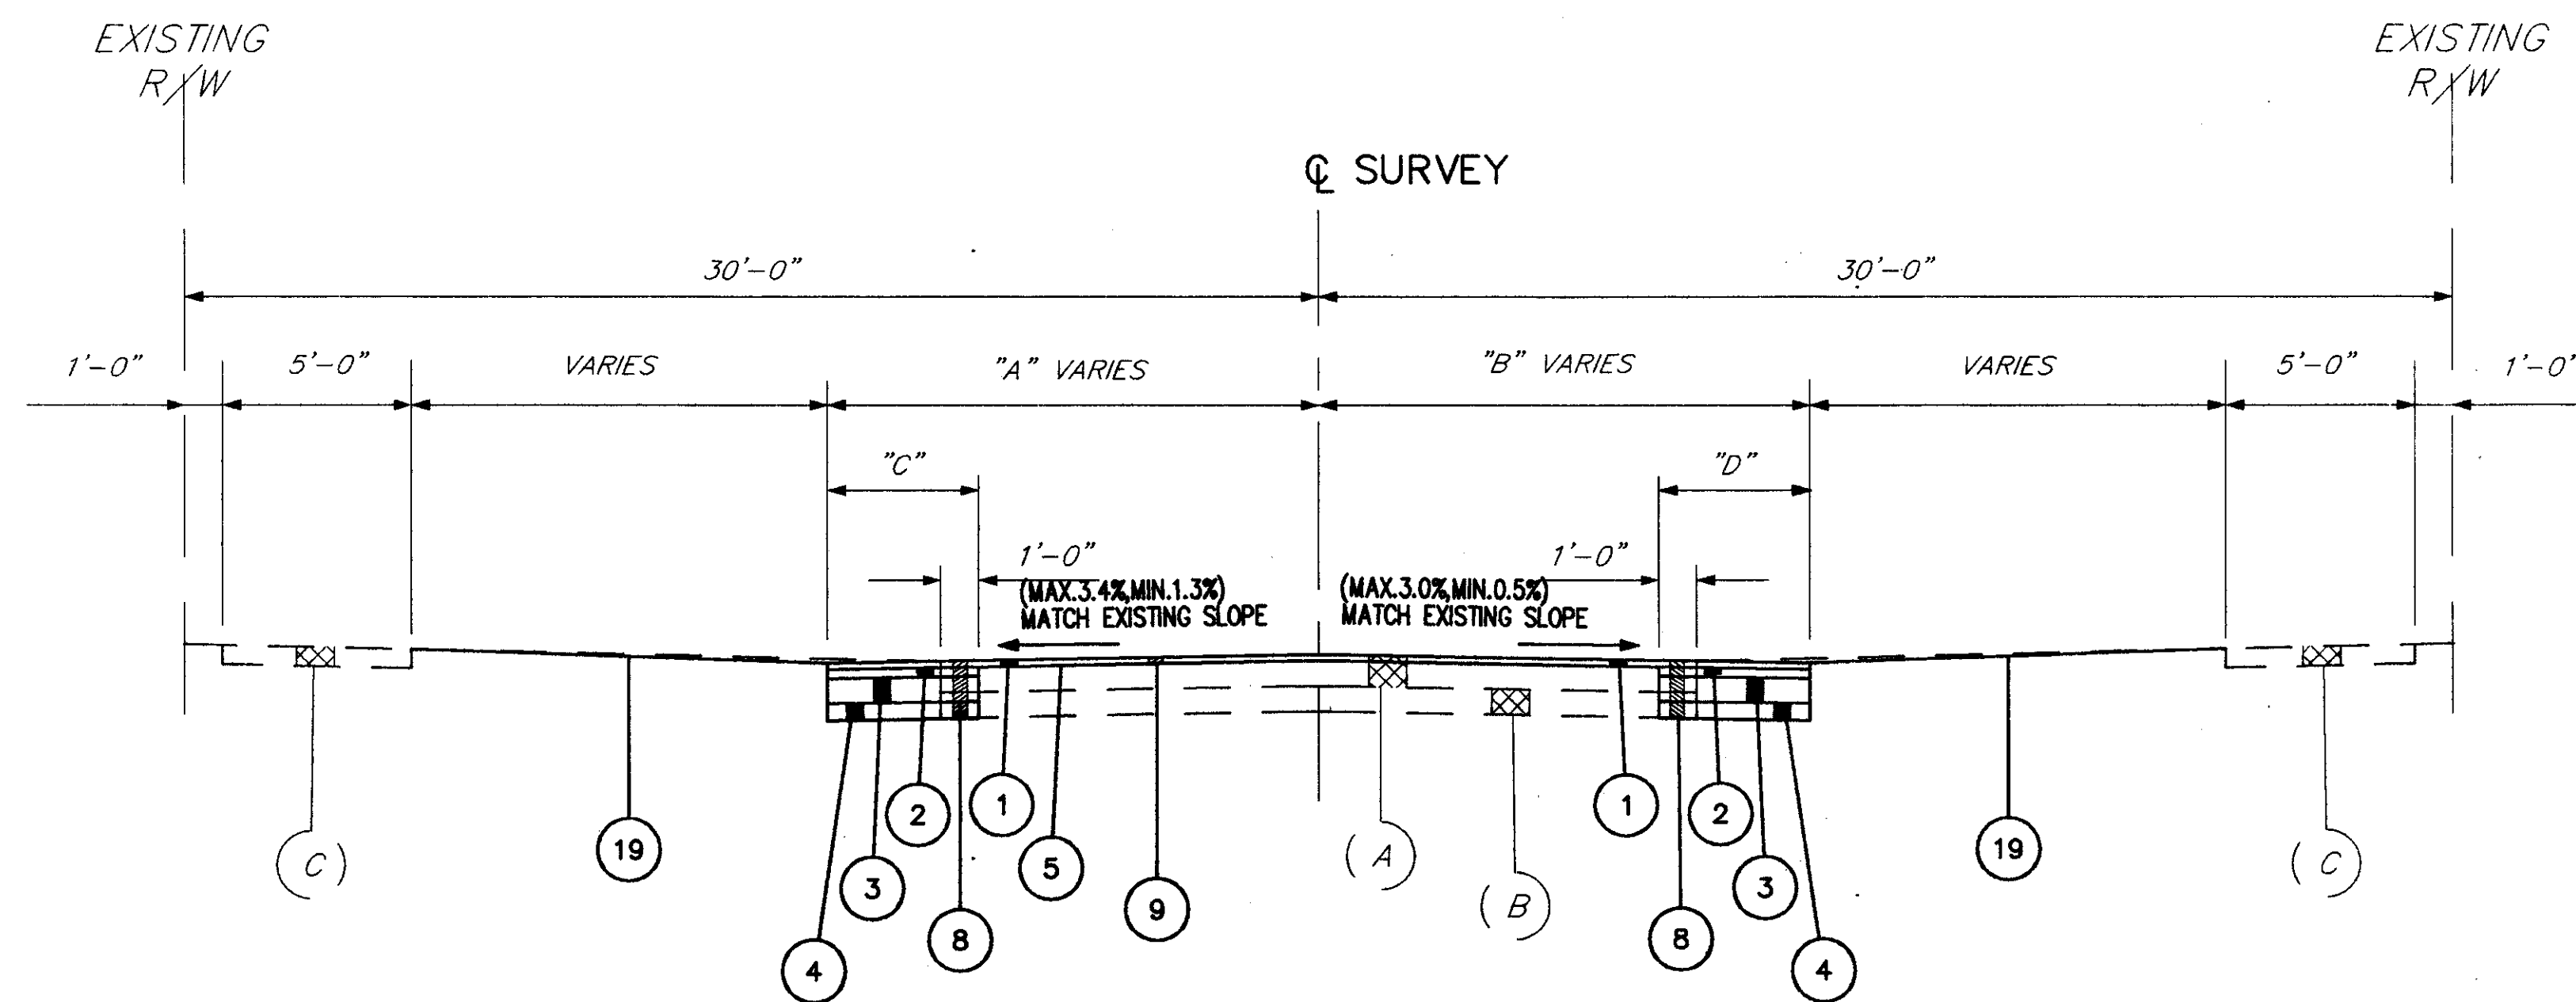

HALLNORTH DRIVE STA. 11+20.00 TO STA. 11+82.00 = 62.00 LIN.FT.
 GRENWAY DRIVE STA. 11+20.00 TO STA. 11+95.00 = 75.00 LIN.FT.
 ESTHER STREET STA. 11+20.00 TO STA. 11+78.00 = 58.00 LIN.FT.
 195.00 LIN.FT.

LEGEND

- ① ITEM 448 - 1 1/4" ASPHALT CONCRETE, SURFACE COURSE, TYPE 1, PG64-22
- ② ITEM 448 - 1 3/4" ASPHALT CONCRETE, INTERMEDIATE COURSE, TYPE 2, PG64-22
- ③ ITEM 301 - 5" BITUMINOUS AGGREGATE BASE, PG64-22
- ④ ITEM 304 - 4" AGGREGATE BASE, AS PER PLAN
- ⑤ ITEM 407 - TACK COAT
- ⑧ ITEM 203 - EXCAVATION NOT INCLUDING EMBANKMENT CONSTRUCTION
- ⑨ ITEM 254 - 1 1/4" PAVEMENT PLANING, BITUMINOUS
- ⑩ ITEM 830 - CURB, TYPE 6
- ⑪ ITEM 660 - SODDING, UNSTAKED
- ⑫ ITEM 202 - CURB REMOVED
- (A) EXISTING BITUMINOUS PAVEMENT (6.25" AVERAGE)
- (B) EXISTING GRAVEL BASE
- (C) EXISTING CONCRETE WALK

	"A" VARIES	"B" VARIES
FORESTVIEW AVENUE	15.00' TO 11.11'	15.00' TO 10.69'
HALLNORTH DRIVE	12.00' TO 9.51'	12.00' TO 11.11'
GRENWAY DRIVE	12.00' TO 8.50'	12.00' TO 11.50'
ESTHER STREET	12.00' TO 9.66'	12.00' TO 10.22'

	"C" VARIES	"D" VARIES
FORESTVIEW AVENUE	4.89' TO 1.00'	5.31' TO 1.00'
HALLNORTH DRIVE	3.49' TO 1.00'	1.89' TO 1.00'
GRENWAY DRIVE	4.50' TO 1.00'	1.50' TO 1.00'
ESTHER STREET	3.34' TO 1.00'	2.78' TO 1.00'