


TYPICAL SECTIONS

TYPE 451
NOT TO SCALE

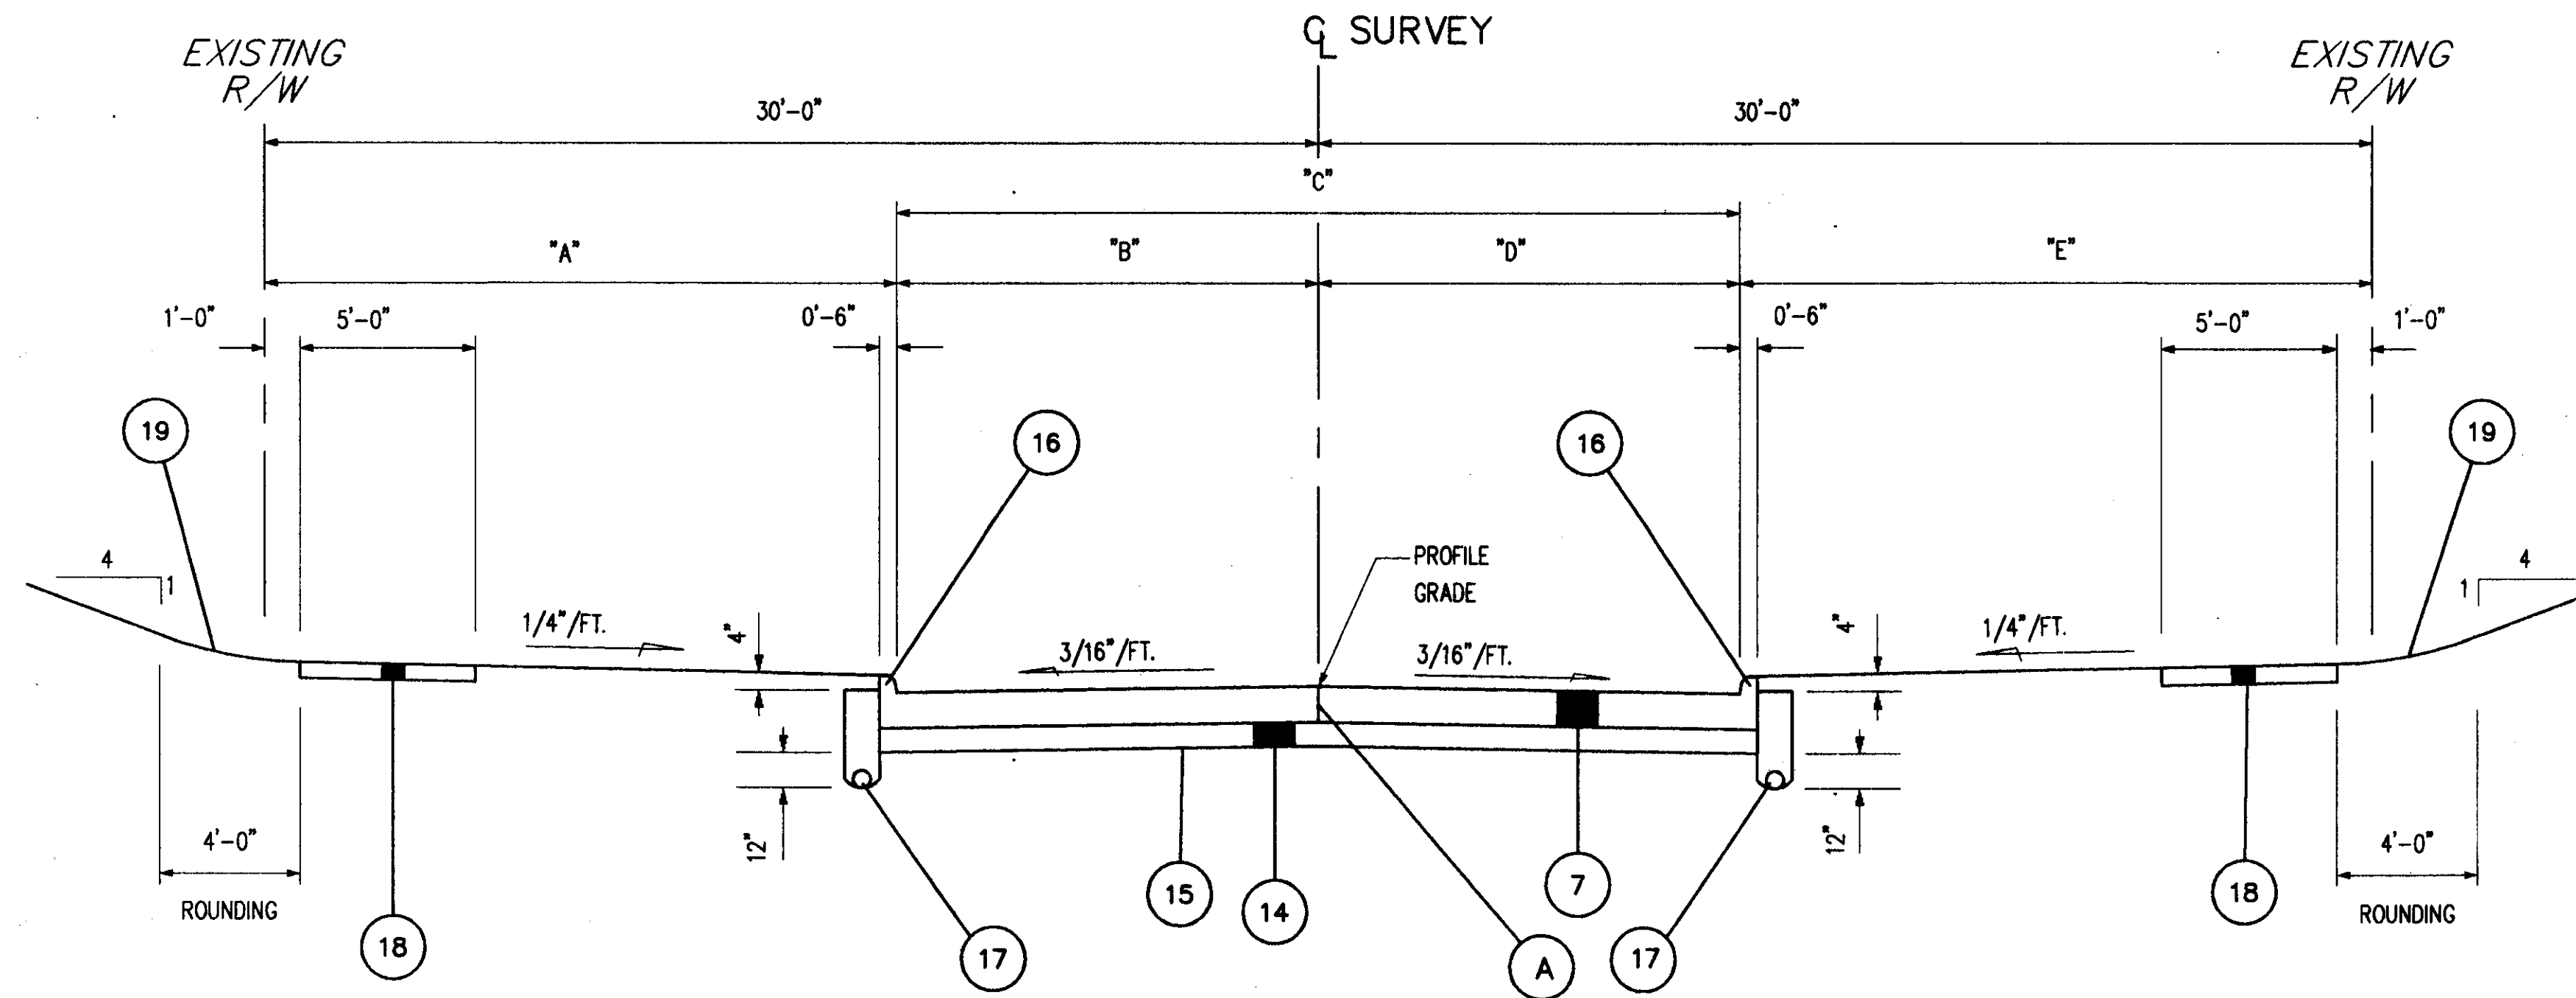

2 LANE SECTION
SIDE STREET

- LEGEND
- 7 ITEM 451 - 9" REINFORCED CONCRETE PAVEMENT
 - 14 ITEM 304 - 6" AGGREGATE BASE, AS PER PLAN
 - 15 ITEM 203 - SUBGRADE COMPACTION
 - 16 ITEM 830 - CURB, TYPE 2-A
 - 17 ITEM 605 - 6" SHALLOW PIPE UNDERDRAIN WITH FABRIC WRAP, AS PER PLAN
 - 18 ITEM 608 - 4" CONCRETE WALK
 - 19 ITEM 660 - SODDING, UNSTAKED
 - A LONGITUDINAL PAVEMENT JOINT

| | "A" | "B" | "C" | "D" | "E" | SIDEWALK |
|-------------------|-----|-----|-----|-----|-----|-----------|
| SEATON PLACE | 18' | 12' | 24' | 12' | 18' | LT. |
| FORESTVIEW AVENUE | 15' | 15' | 30' | 15' | 15' | RT. & LT. |
| HALLNORTH DRIVE | 18' | 12' | 24' | 12' | 18' | RT. & LT. |
| GRENWAY DRIVE | 18' | 12' | 24' | 12' | 18' | RT. & LT. |
| ESTHER STREET | 18' | 12' | 24' | 12' | 18' | RT. & LT. |
| | | | | | | |

| | |
|--|------------------|
| SEATON PLACE STA. 10+24.00 TO STA. 11+00.00 | = 76.00 LIN.FT. |
| FORESTVIEW AVENUE STA. 10+24.00 TO STA. 11+40.00 | = 116.00 LIN.FT. |
| HALLNORTH DRIVE STA. 10+24.00 TO STA. 11+20.00 | = 96.00 LIN.FT. |
| GRENWAY AVENUE STA. 10+24.00 TO STA. 11+20.00 | = 96.00 LIN.FT. |
| ESTHER STREET STA. 10+24.00 TO STA. 11+20.00 | = 96.00 LIN.FT. |
| | <hr/> |
| | 480.00 LIN.FT. |

FOR PAVEMENT QUANTITIES SEE SHEET 35
FOR SIDEWALK QUANTITIES SEE SHEET 38
FOR CURB QUANTITIES SEE SHEET 37
FOR SODDING QUANTITIES SEE SHEET 51