


MAINTENANCE OF TRAFFIC TYPICAL SECTIONS


** PORTABLE CONCRETE BARRIER SHALL BE USED IN AREAS OF SUBGRADE REPLACEMENT WHERE THE DEPTH OF EXCAVATION WILL EXCEED 2 FEET. SEE SHEET No. 7 FOR THE SOFT SUBGRADE - UNDERCUT DETAIL. THE PORTABLE CONCRETE BARRIER SHALL EXCEED 25 FEET BEYOND THE LIMITS OF THE UNDERCUT AREA. A QUANTITY FOR PORTABLE CONCRETE BARRIER HAS BEEN INCLUDED UNDER THE SOFT SUBGRADE - 30" UNDERCUT GENERAL NOTE ON SHEET 12.

NOT TO SCALE

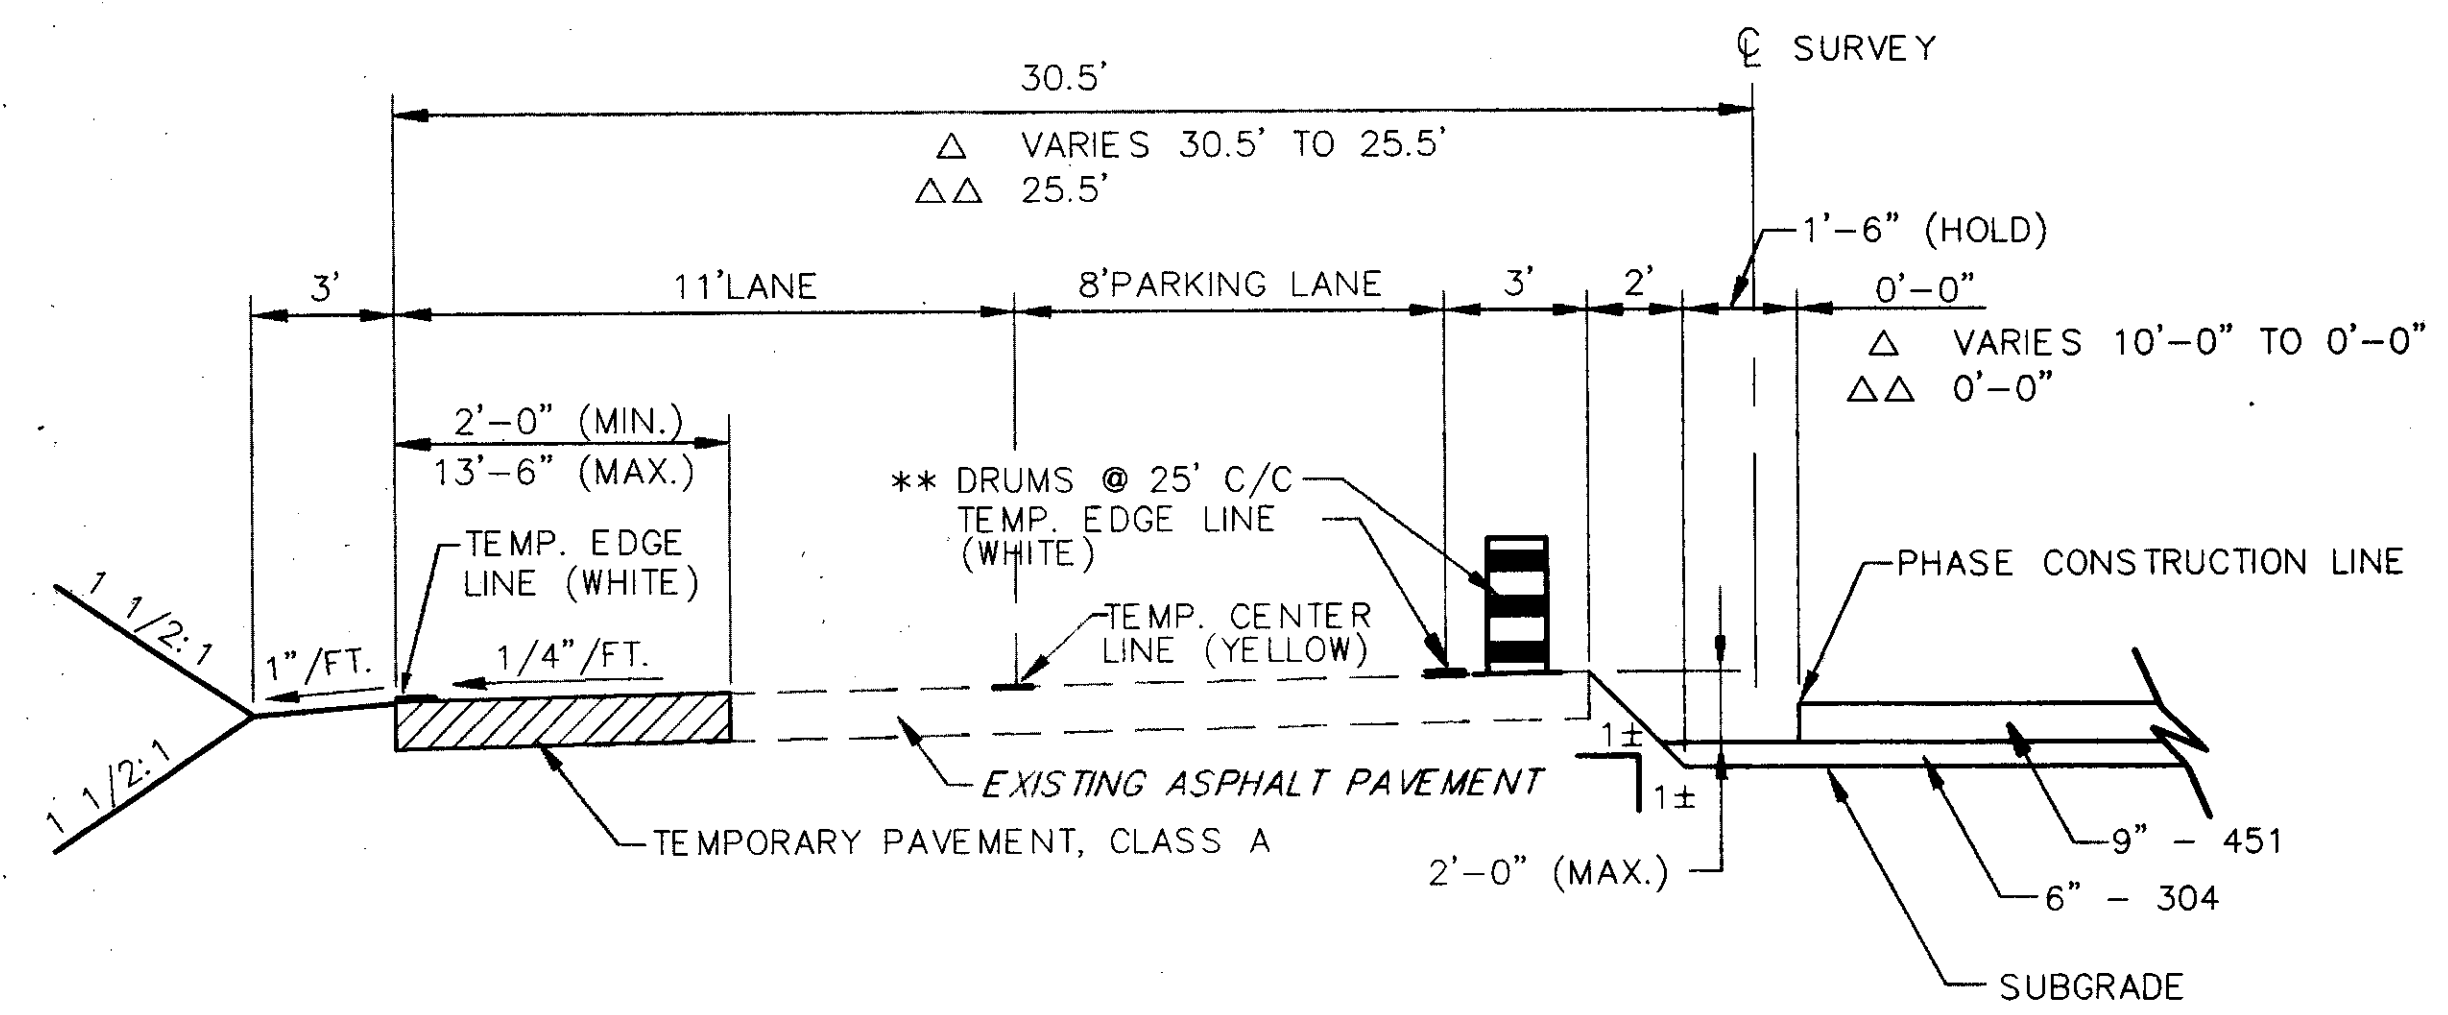

MAINTENANCE OF TRAFFIC TYPICAL SECTION "A"
(STATE ROUTE 615)
SECTION 2, PHASE A

STA. 10+70.50 TO STA. 13+10.50
 Δ STA. 13+10.50 TO STA. 14+60.50
 ΔΔ STA. 14+60.50 TO STA. 33+70.00

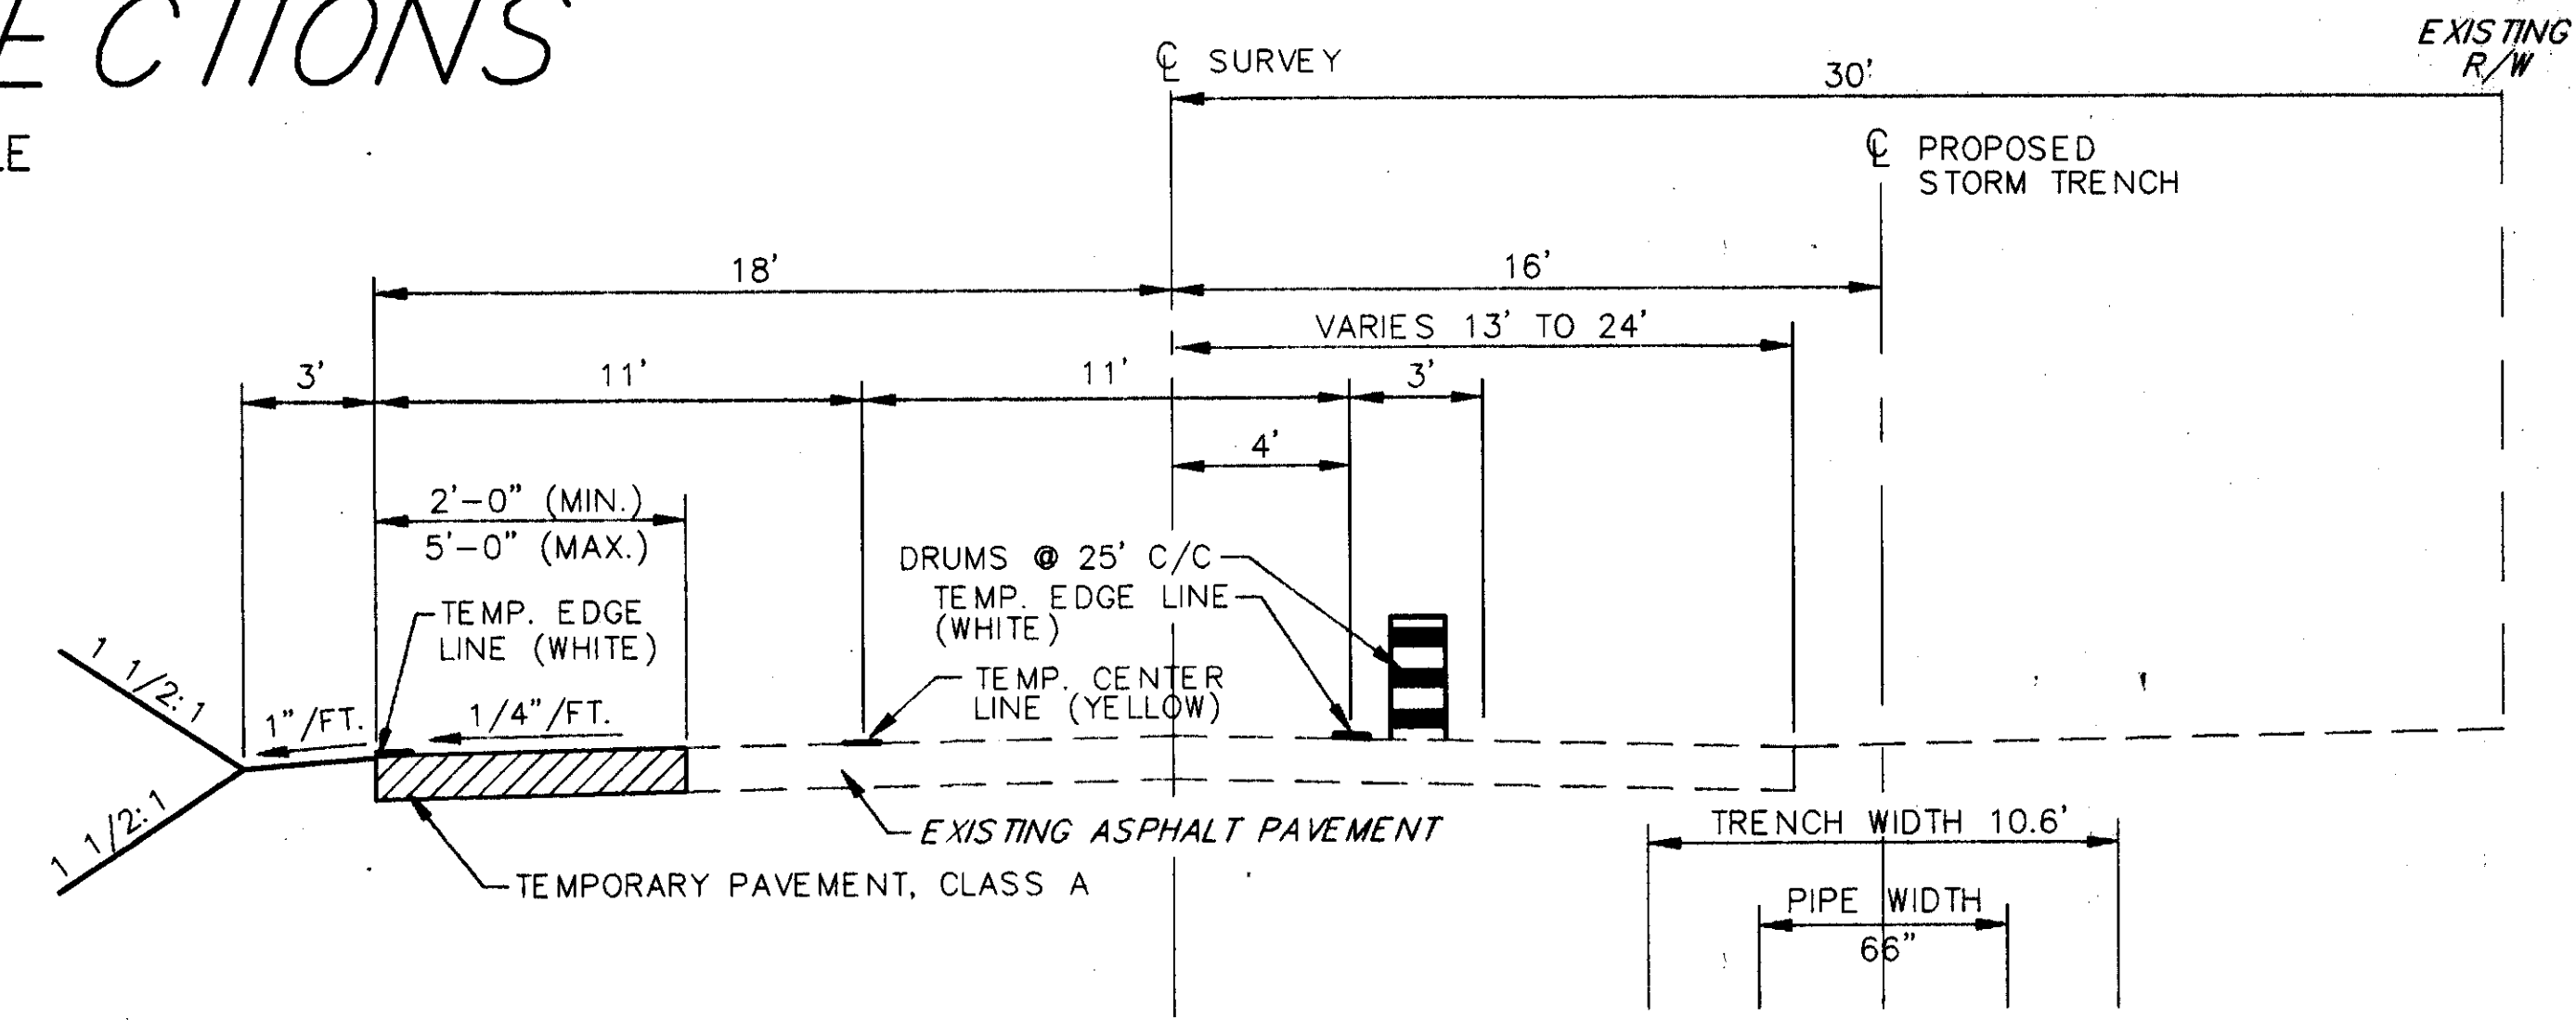


MAINTENANCE OF TRAFFIC TYPICAL SECTION "C"
(STATE ROUTE 84)
SECTION 1, PHASE A

STA. 132+87.00 TO STA. 162+90.00


FOR MAINTENANCE OF TRAFFIC GENERAL NOTES SEE SHEETS 15 & 16
 FOR SEQUENCE OF CONSTRUCTION NOTES SEE SHEET 16 & 17
 FOR MAINTENANCE OF TRAFFIC QUANTITIES SEE SHEET 18
 FOR ADDITIONAL MAINTENANCE OF TRAFFIC DETAILS SEE SHEETS 30 - 34

NOTE: NO TEMPORARY PAVEMENT SHALL BE INSTALLED IN AREAS OF EXISTING PAVEMENTS AT INTERSECTING SIDESTREETS.

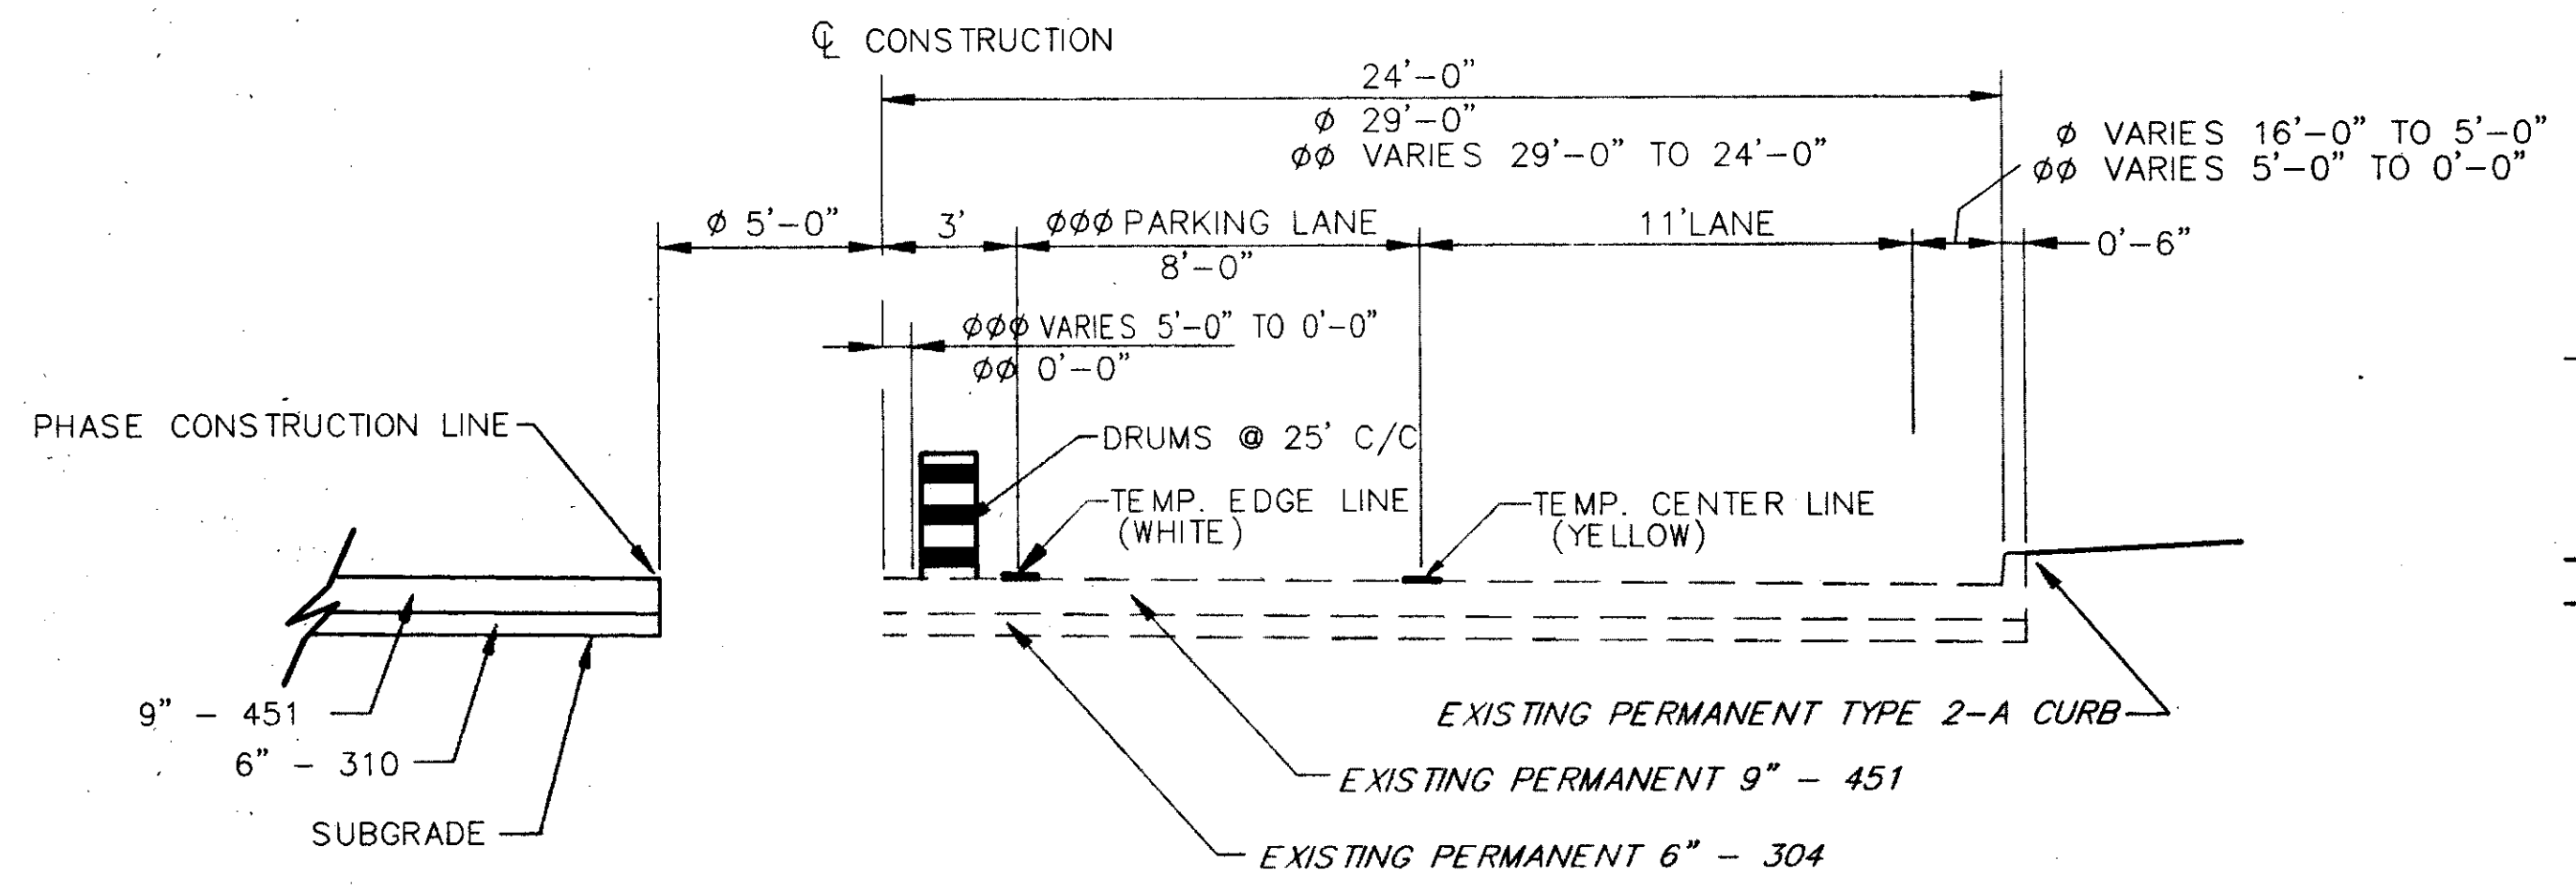

MAINTENANCE OF TRAFFIC TYPICAL SECTION "B"
(STATE ROUTE 615)
SECTION 2, PHASE B

φ STA. 10+70.50 TO STA. 13+10.50
 φφ STA. 13+10.50 TO STA. 14+60.50
 φφφ STA. 14+60.50 TO STA. 33+70.00

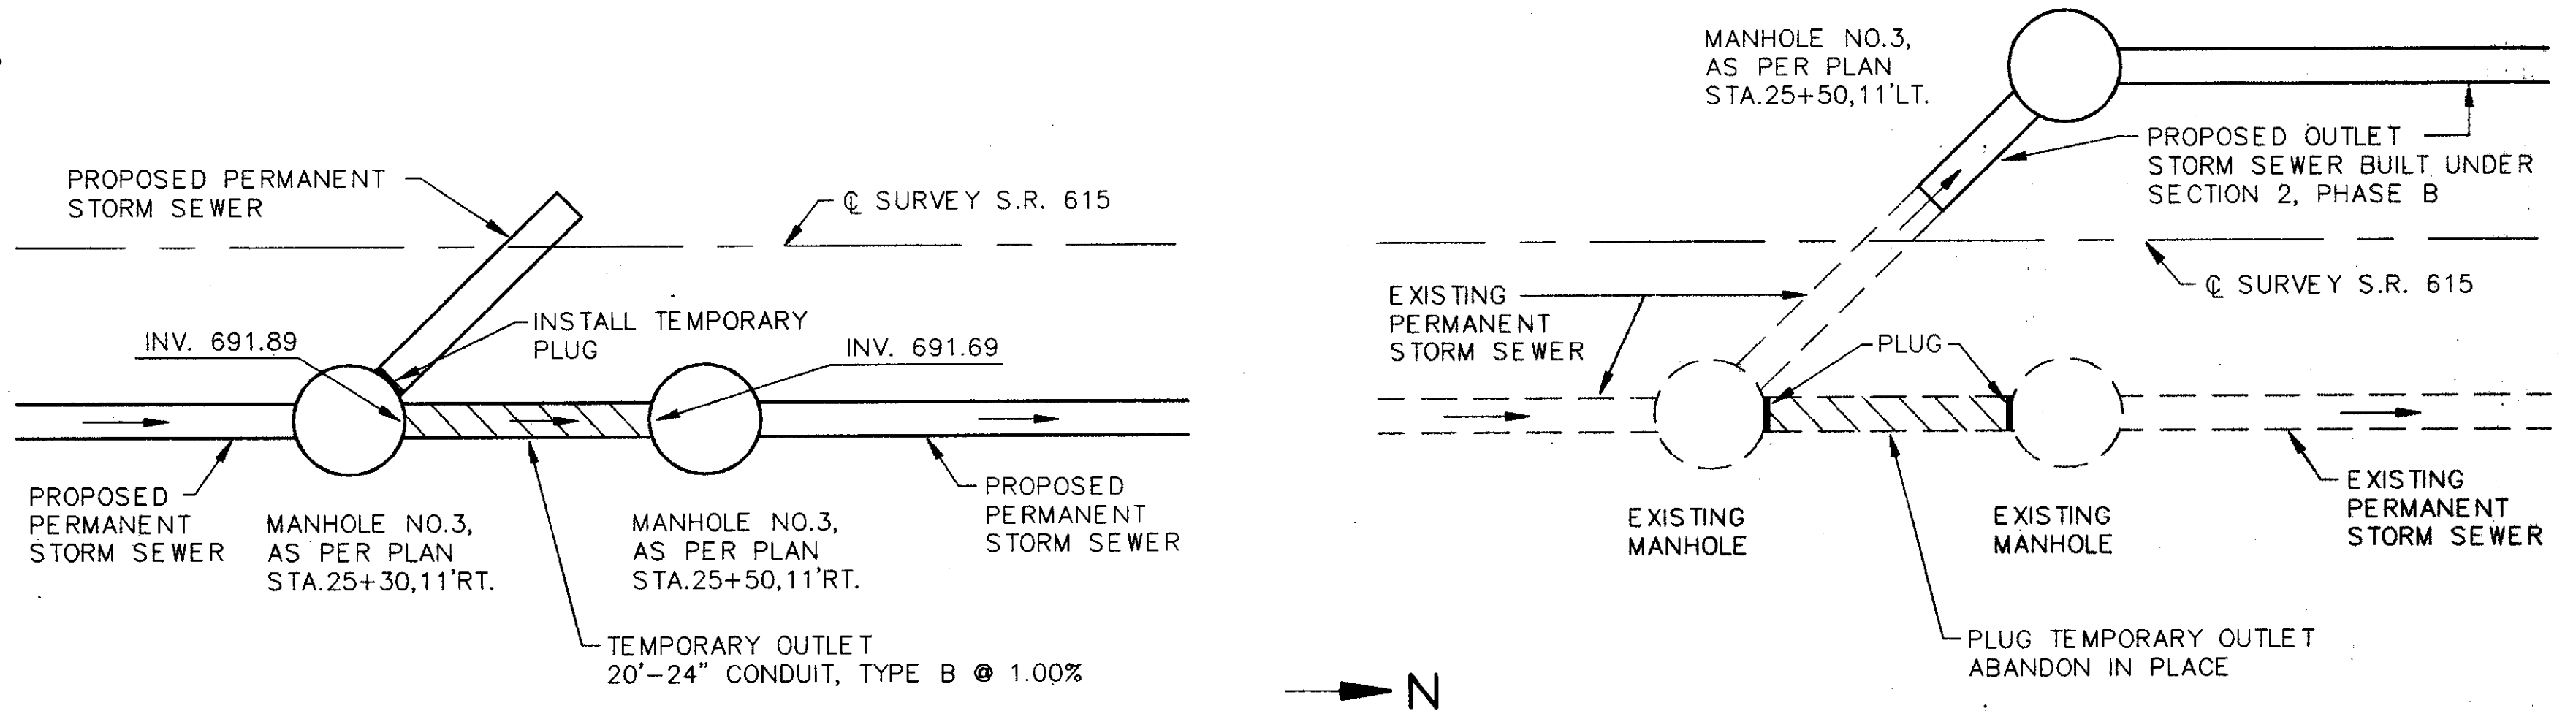

SECTION 2, PHASE A

SECTION 2, PHASE B

TEMPORARY OUTLET DETAIL

STA. 25++30 TO STA. 25++50

H:\CT\90272\CAD\MOTWP\DWG scale 1:4