



# MAINTENANCE OF TRAFFIC TYPICAL SECTIONS

NOT TO SCALE

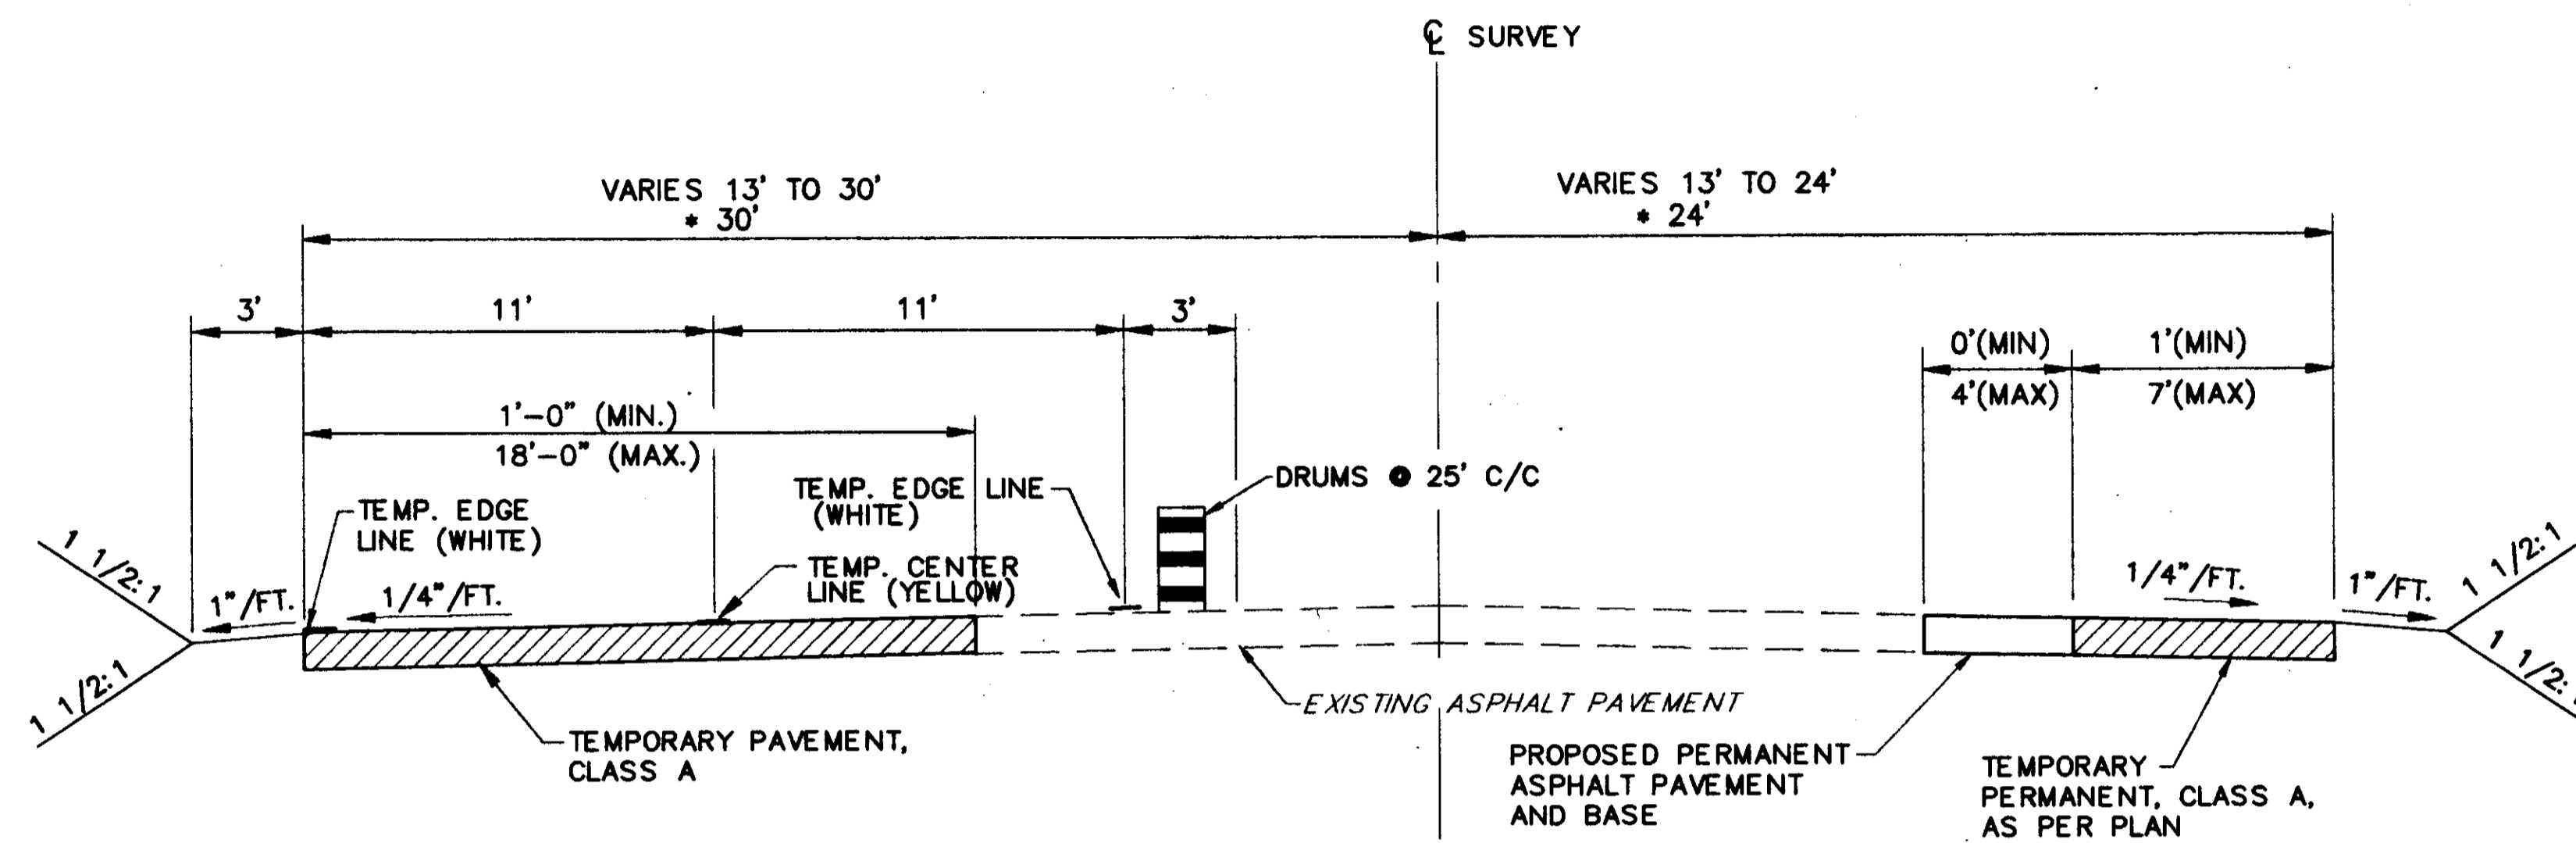

## MAINTENANCE OF TRAFFIC TYPICAL SECTION "D"

(STATE ROUTE 615)  
SECTION 2, PHASE A  
STA. 4+76 TO STA. 9+26  
\* STA. 9+26 TO STA. 10+00

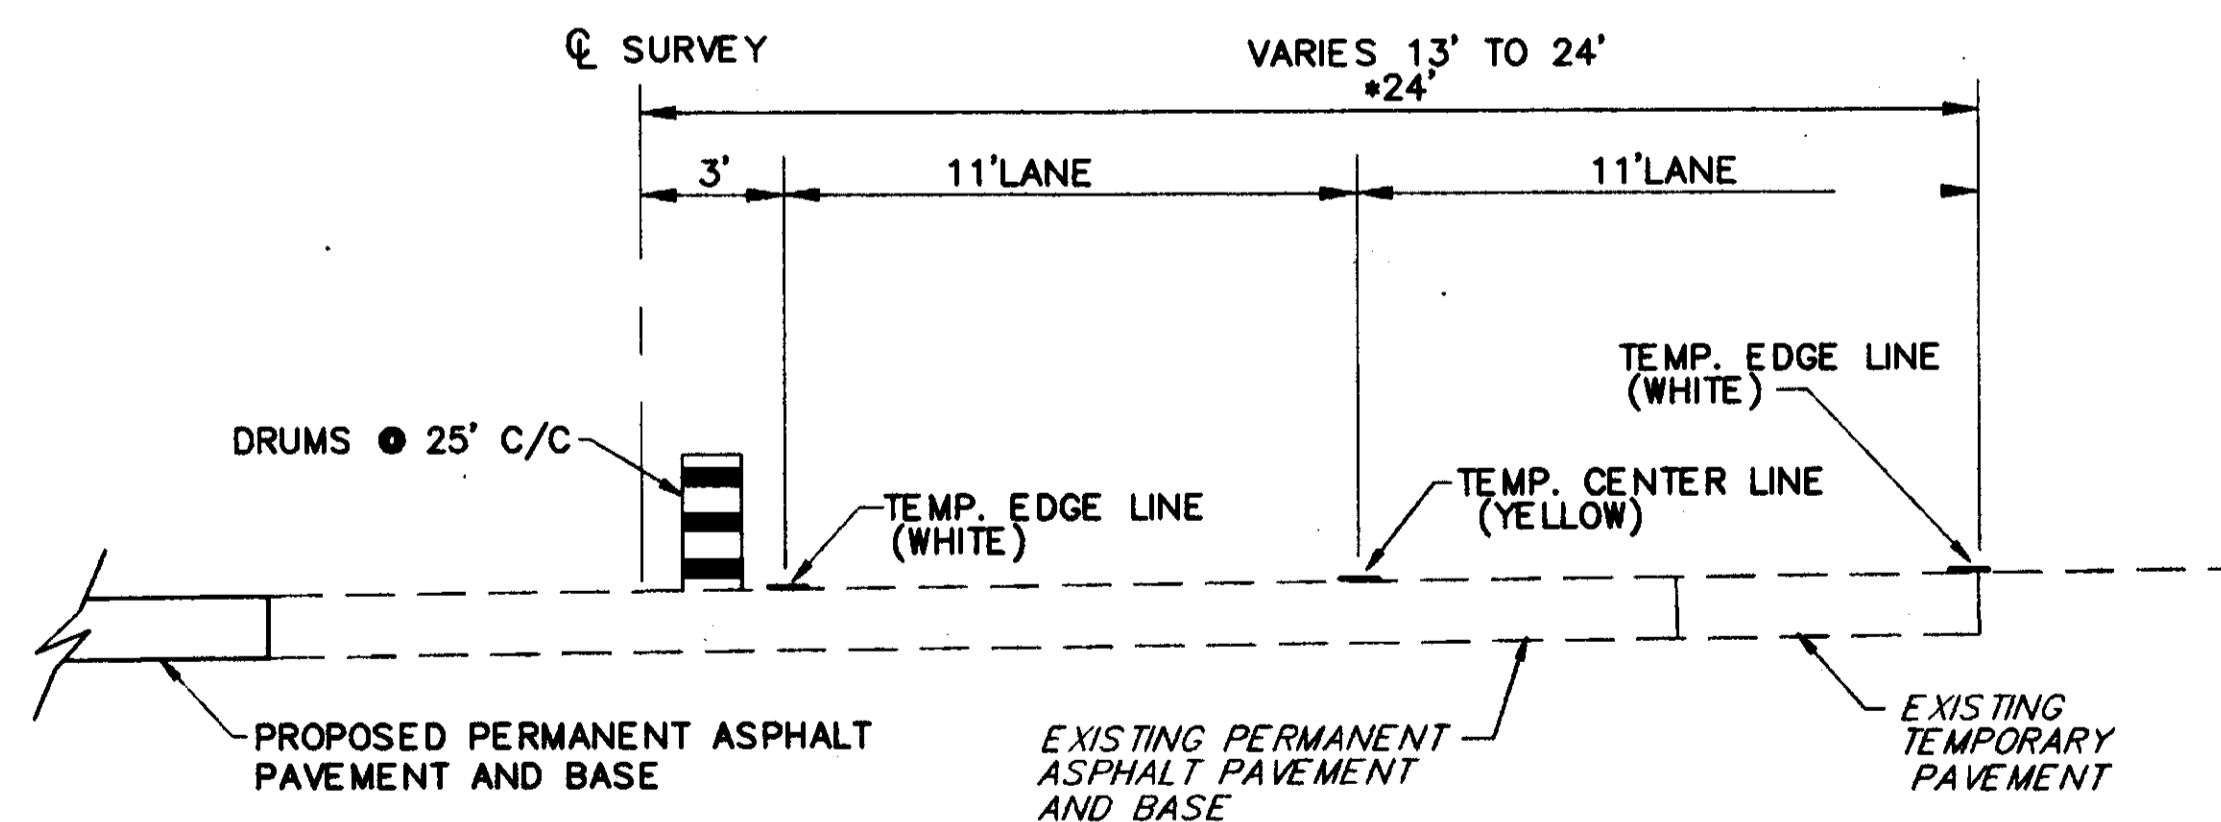

## MAINTENANCE OF TRAFFIC TYPICAL SECTION "E"

(STATE ROUTE 615)  
SECTION 2, PHASE B  
STA. 4+76 TO STA. 9+26  
\* STA. 9+26 TO STA. 10+00

MOTYP2.DWG scale 1:4