



# MAINTENANCE OF TRAFFIC

## SECTION 1, PHASE A

NOT TO SCALE

FOR MAINTENANCE OF TRAFFIC GENERAL NOTES SEE SHEETS 15 & 16  
FOR SEQUENCE OF CONSTRUCTION NOTES SEE SHEETS 16 & 17  
FOR MAINTENANCE OF TRAFFIC QUANTITIES SEE SHEET 18  
FOR MAINTENANCE OF TRAFFIC TYPICAL SECTIONS SEE SHEETS 19 & 20  
FOR ADDITIONAL MAINTENANCE OF TRAFFIC DETAILS SEE SHEETS 30 - 34

CALC. BY		LAK - 615 - 2.82	OHIO	22 199
DATE			FHWA REGION 5	
CHKD. BY				
DATE				

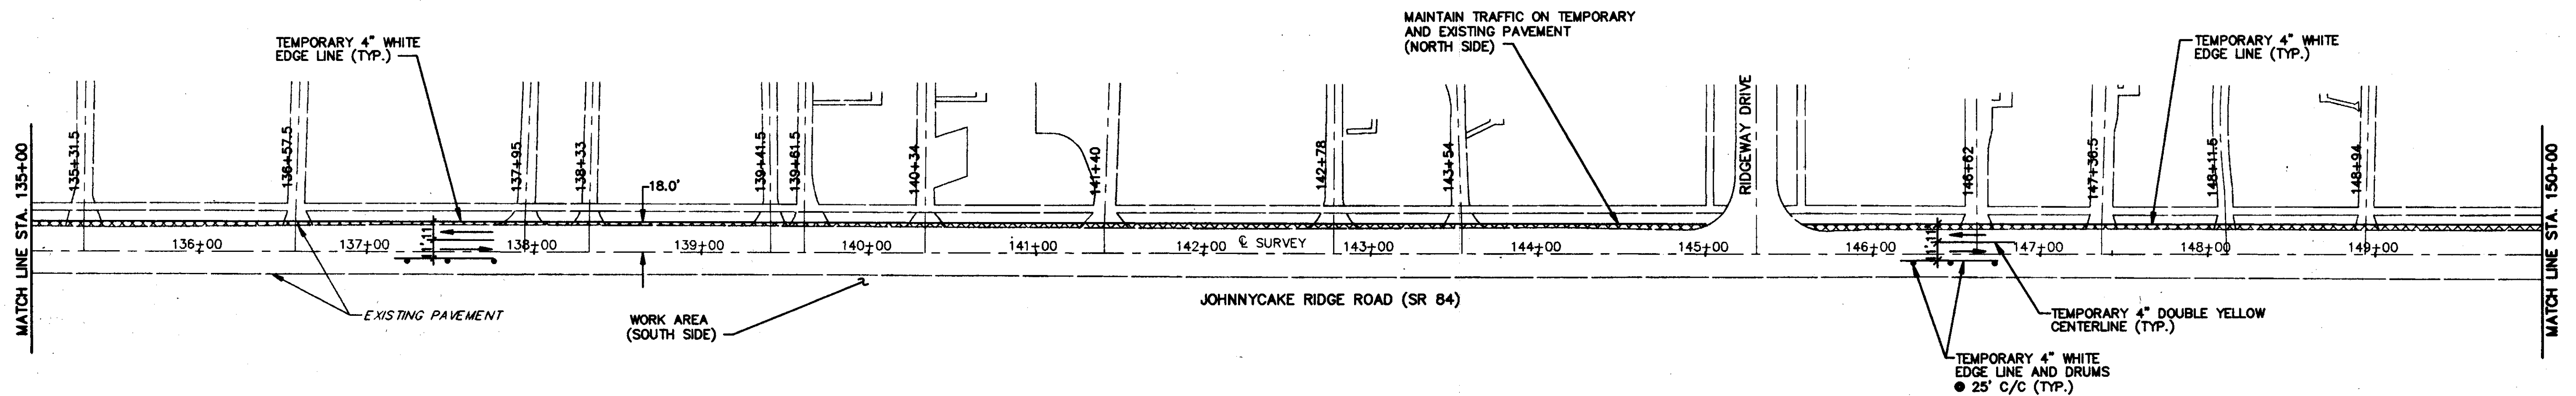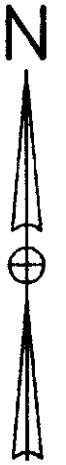

TEMPORARY PAVEMENT  
(CONSTRUCTED THIS PHASE)