



# MAINTENANCE OF TRAFFIC

## SECTION 4, PHASE A


NOT TO SCALE

CALC. BY:	LAK - 615 - 2.82	DATE:	OHIO
CHKD. BY:		FHWA REGION 5	
BY:			
DATE:			

FOR MAINTENANCE OF TRAFFIC GENERAL NOTES SEE SHEETS 15 & 16  
 FOR SEQUENCE OF CONSTRUCTION NOTES SEE SHEETS 16 & 17  
 FOR MAINTENANCE OF TRAFFIC QUANTITIES SEE SHEET 18A  
 FOR ADDITIONAL MAINTENANCE OF TRAFFIC DETAILS SEE SHEETS 30 - 34

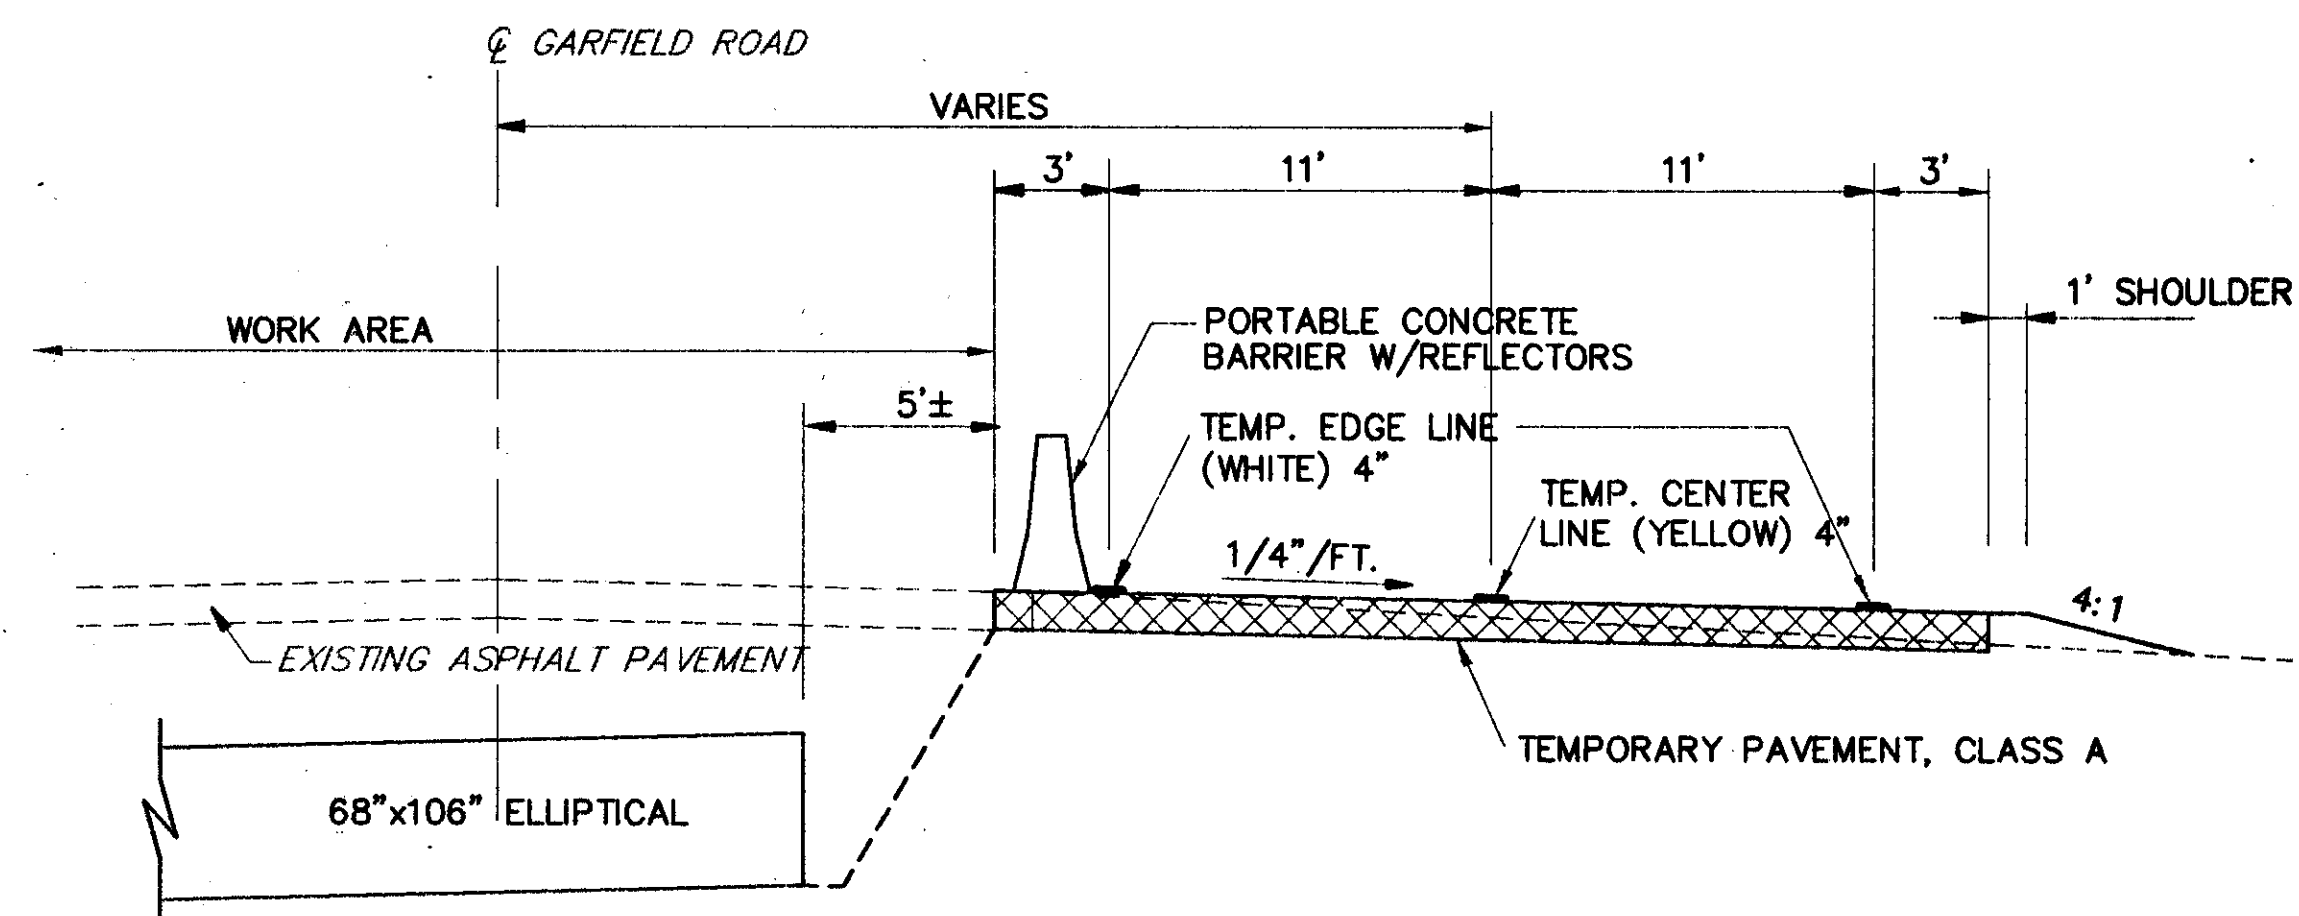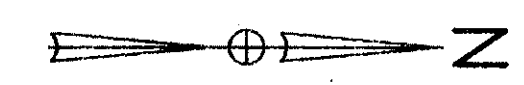

**TYPICAL SECTION**  
 (GARFIELD ROAD)  
 SECTION 4, PHASE A  
 STA. 7+00 TO STA. 11+00

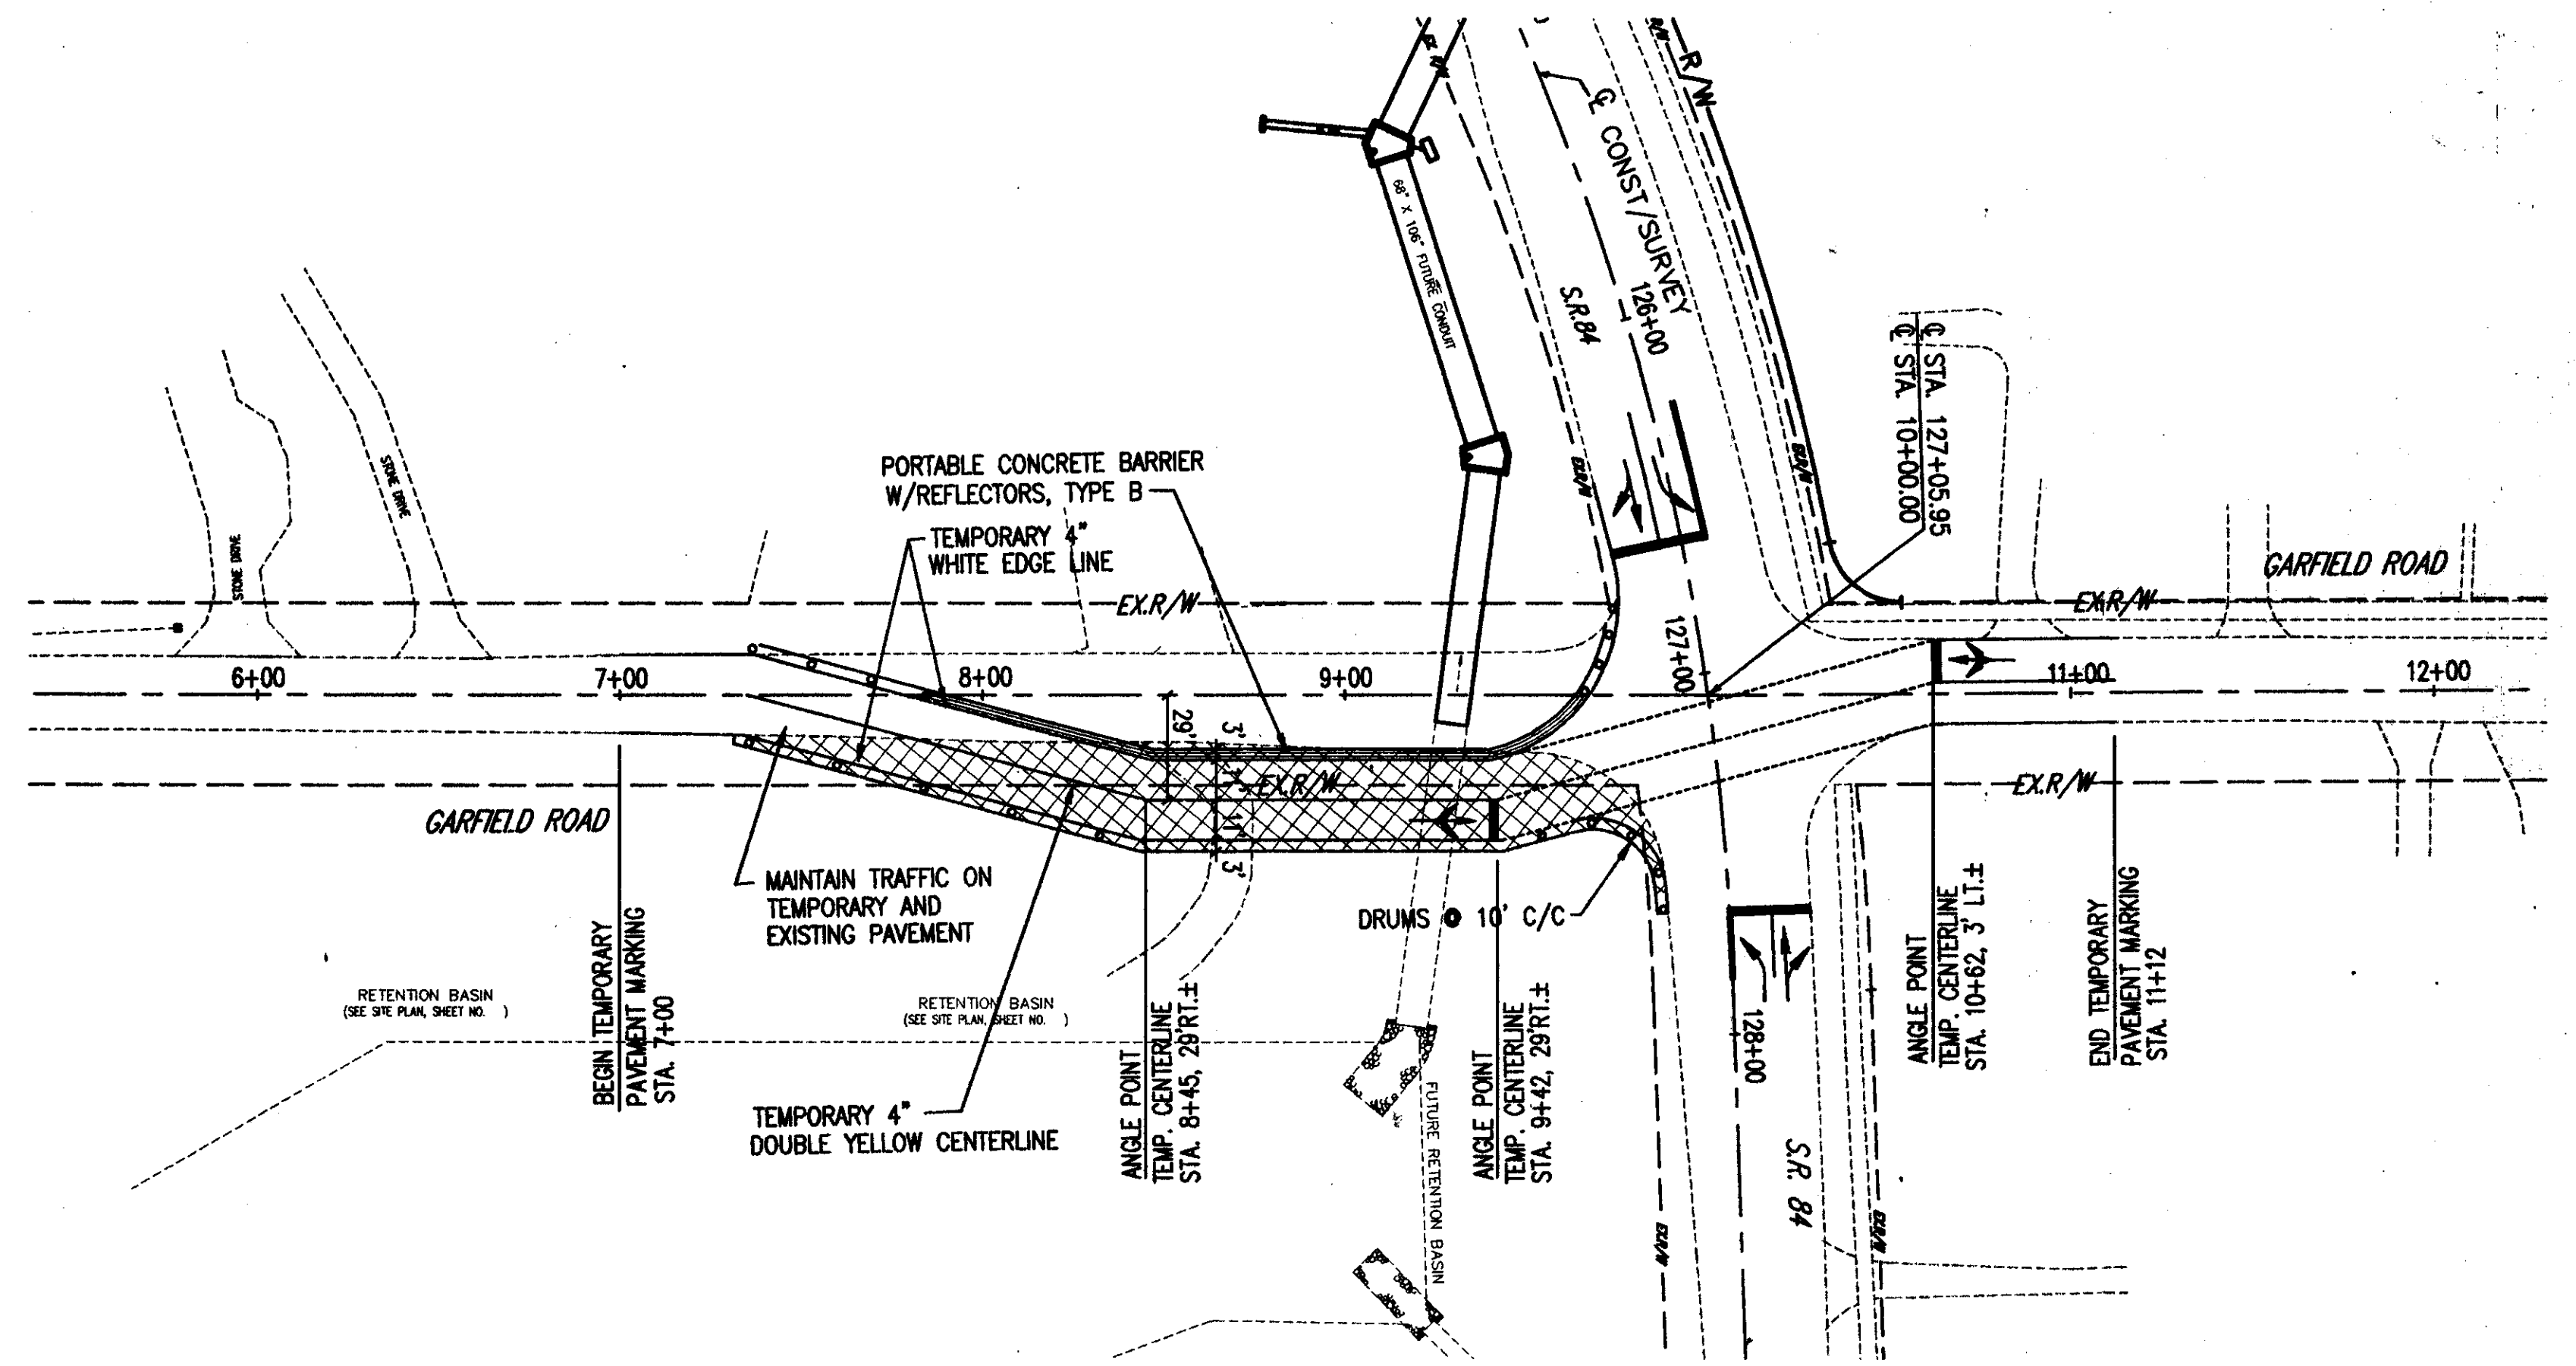

MAINTAIN ACCESS TO ALL  
 DRIVEWAYS DURING THIS PHASE

TEMPORARY PAVEMENT  
 (CONSTRUCTED THIS PHASE)

H:\CT\90272\CAD\NEW\07\NOTR44.DWG  
 ACAD - 11-50