




MAINTENANCE OF TRAFFIC

SECTION 4, PHASE B

NOT TO SCALE

CALC. BY	LAK - 615 - 2.82	OHIO	29B
DATE		FHWA REGION	5
CHKD. BY			199
DATE			

FOR MAINTENANCE OF TRAFFIC GENERAL NOTES SEE SHEETS 15 & 16
 FOR SEQUENCE OF CONSTRUCTION NOTES SEE SHEETS 16 & 17
 FOR MAINTENANCE OF TRAFFIC QUANTITIES SEE SHEET 18A
 FOR ADDITIONAL MAINTENANCE OF TRAFFIC DETAILS SEE SHEETS 30 - 34

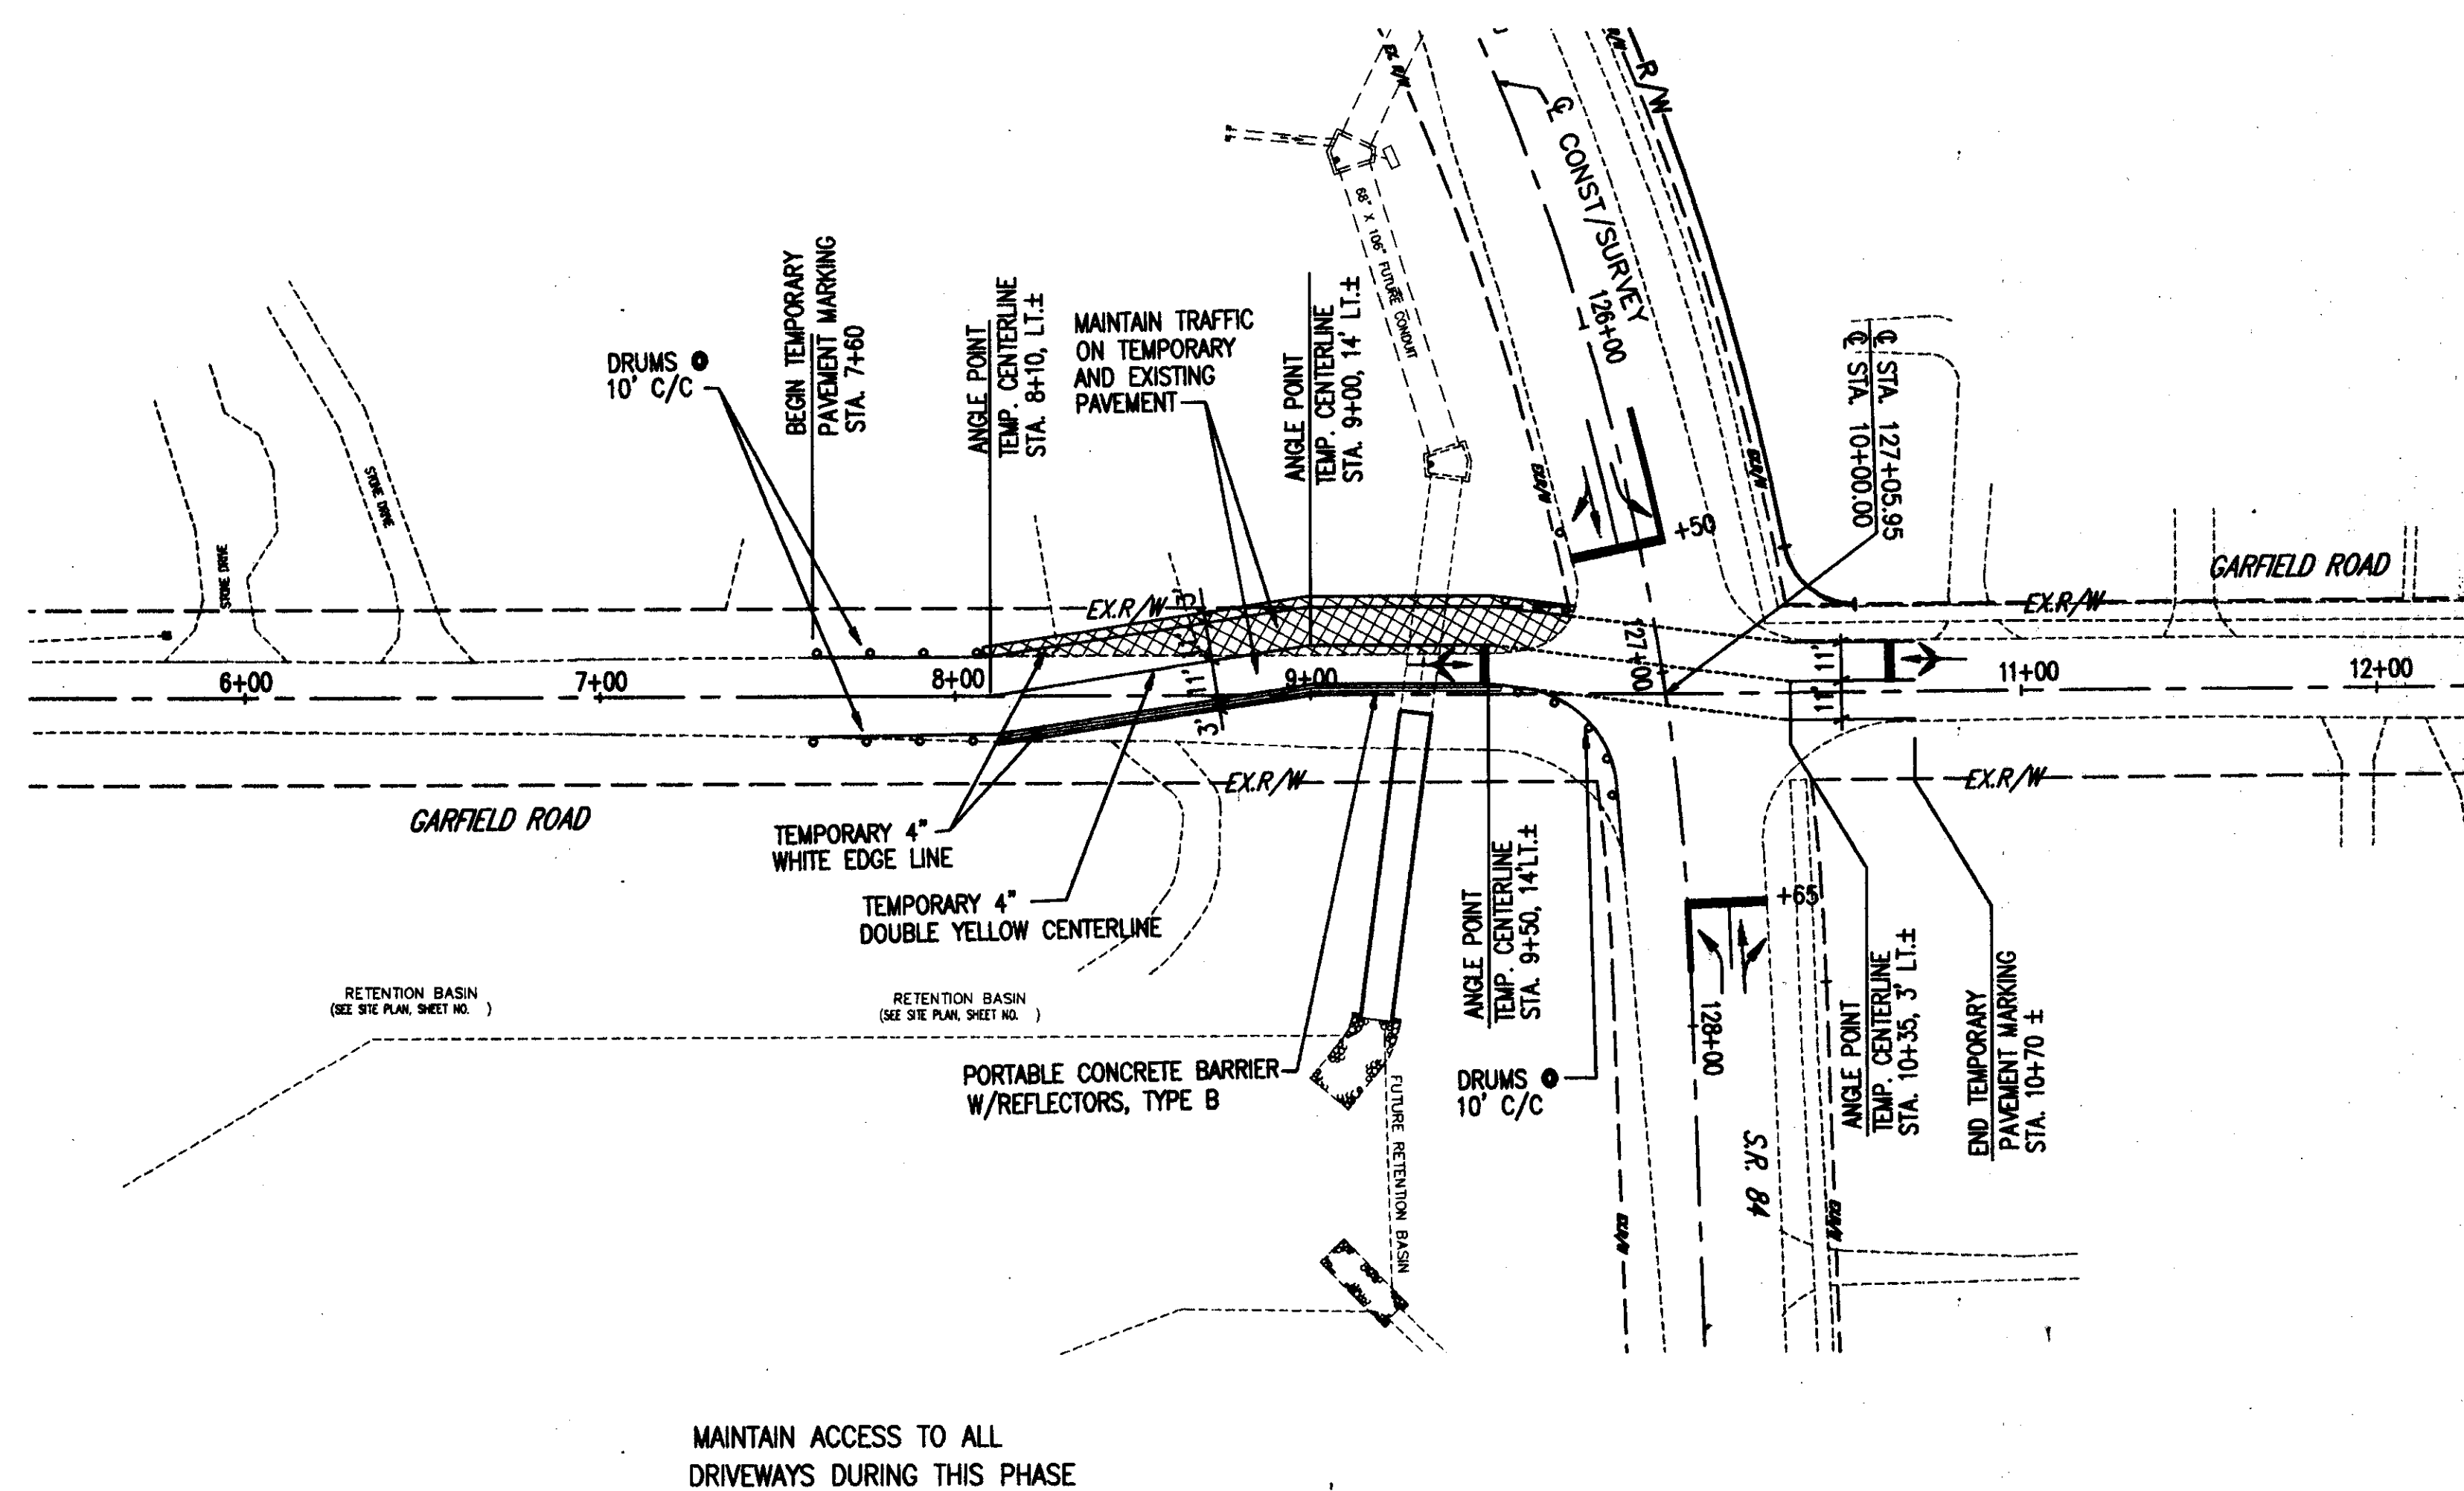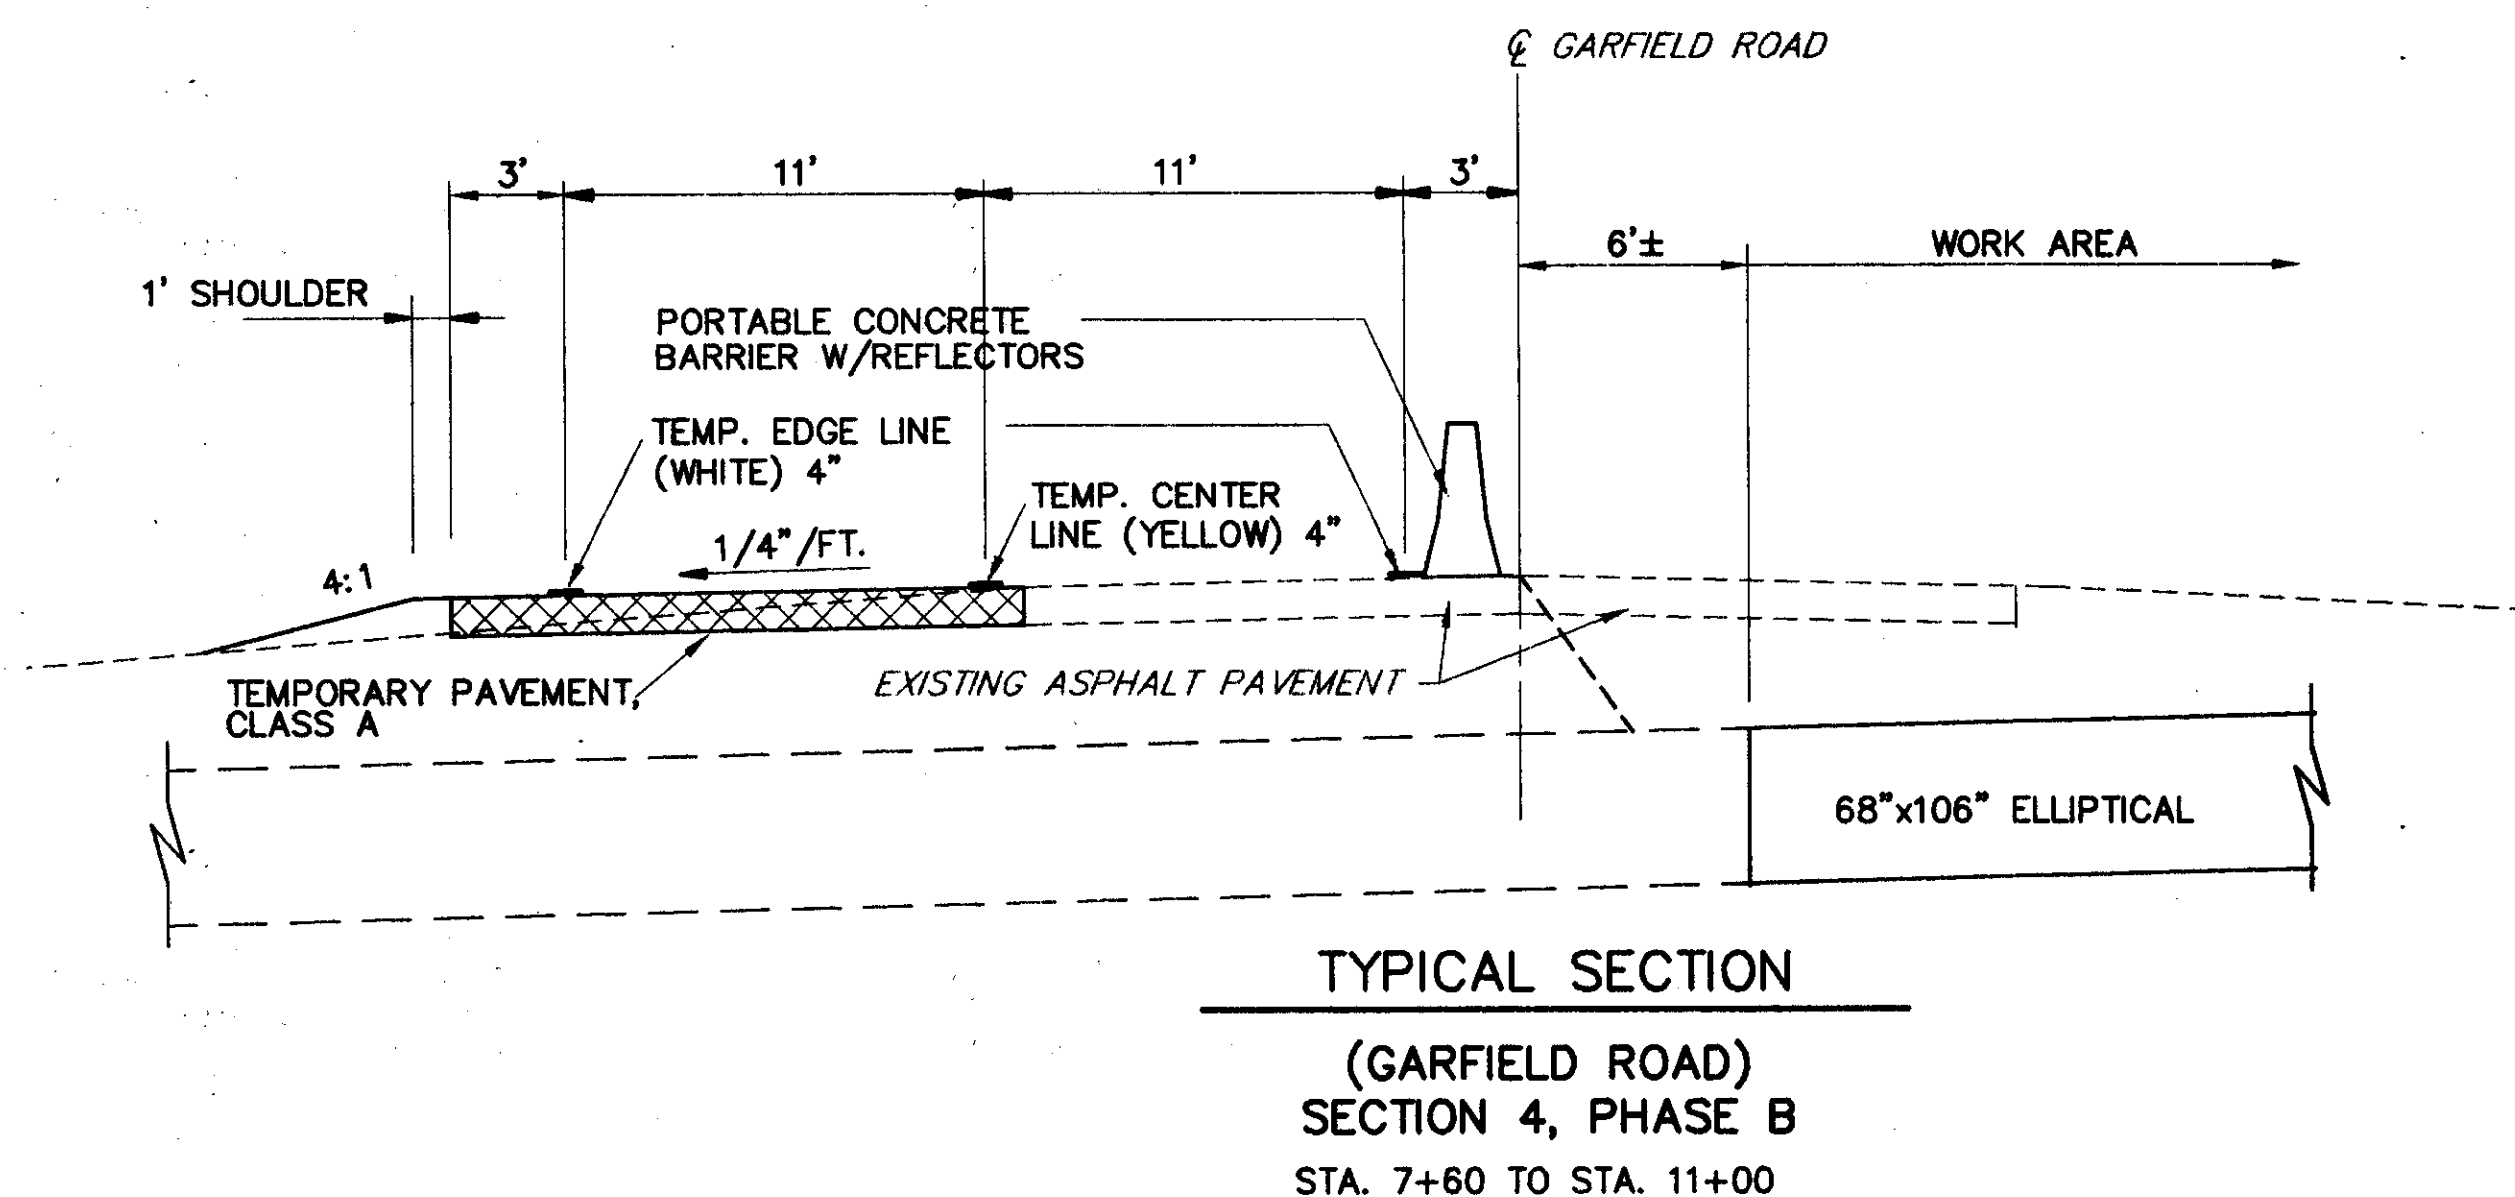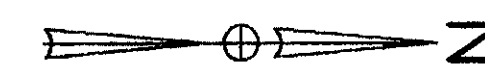

TEMPORARY PAVEMENT (CONSTRUCTED THIS PHASE)