



MAINTENANCE OF TRAFFIC

NO SCALE

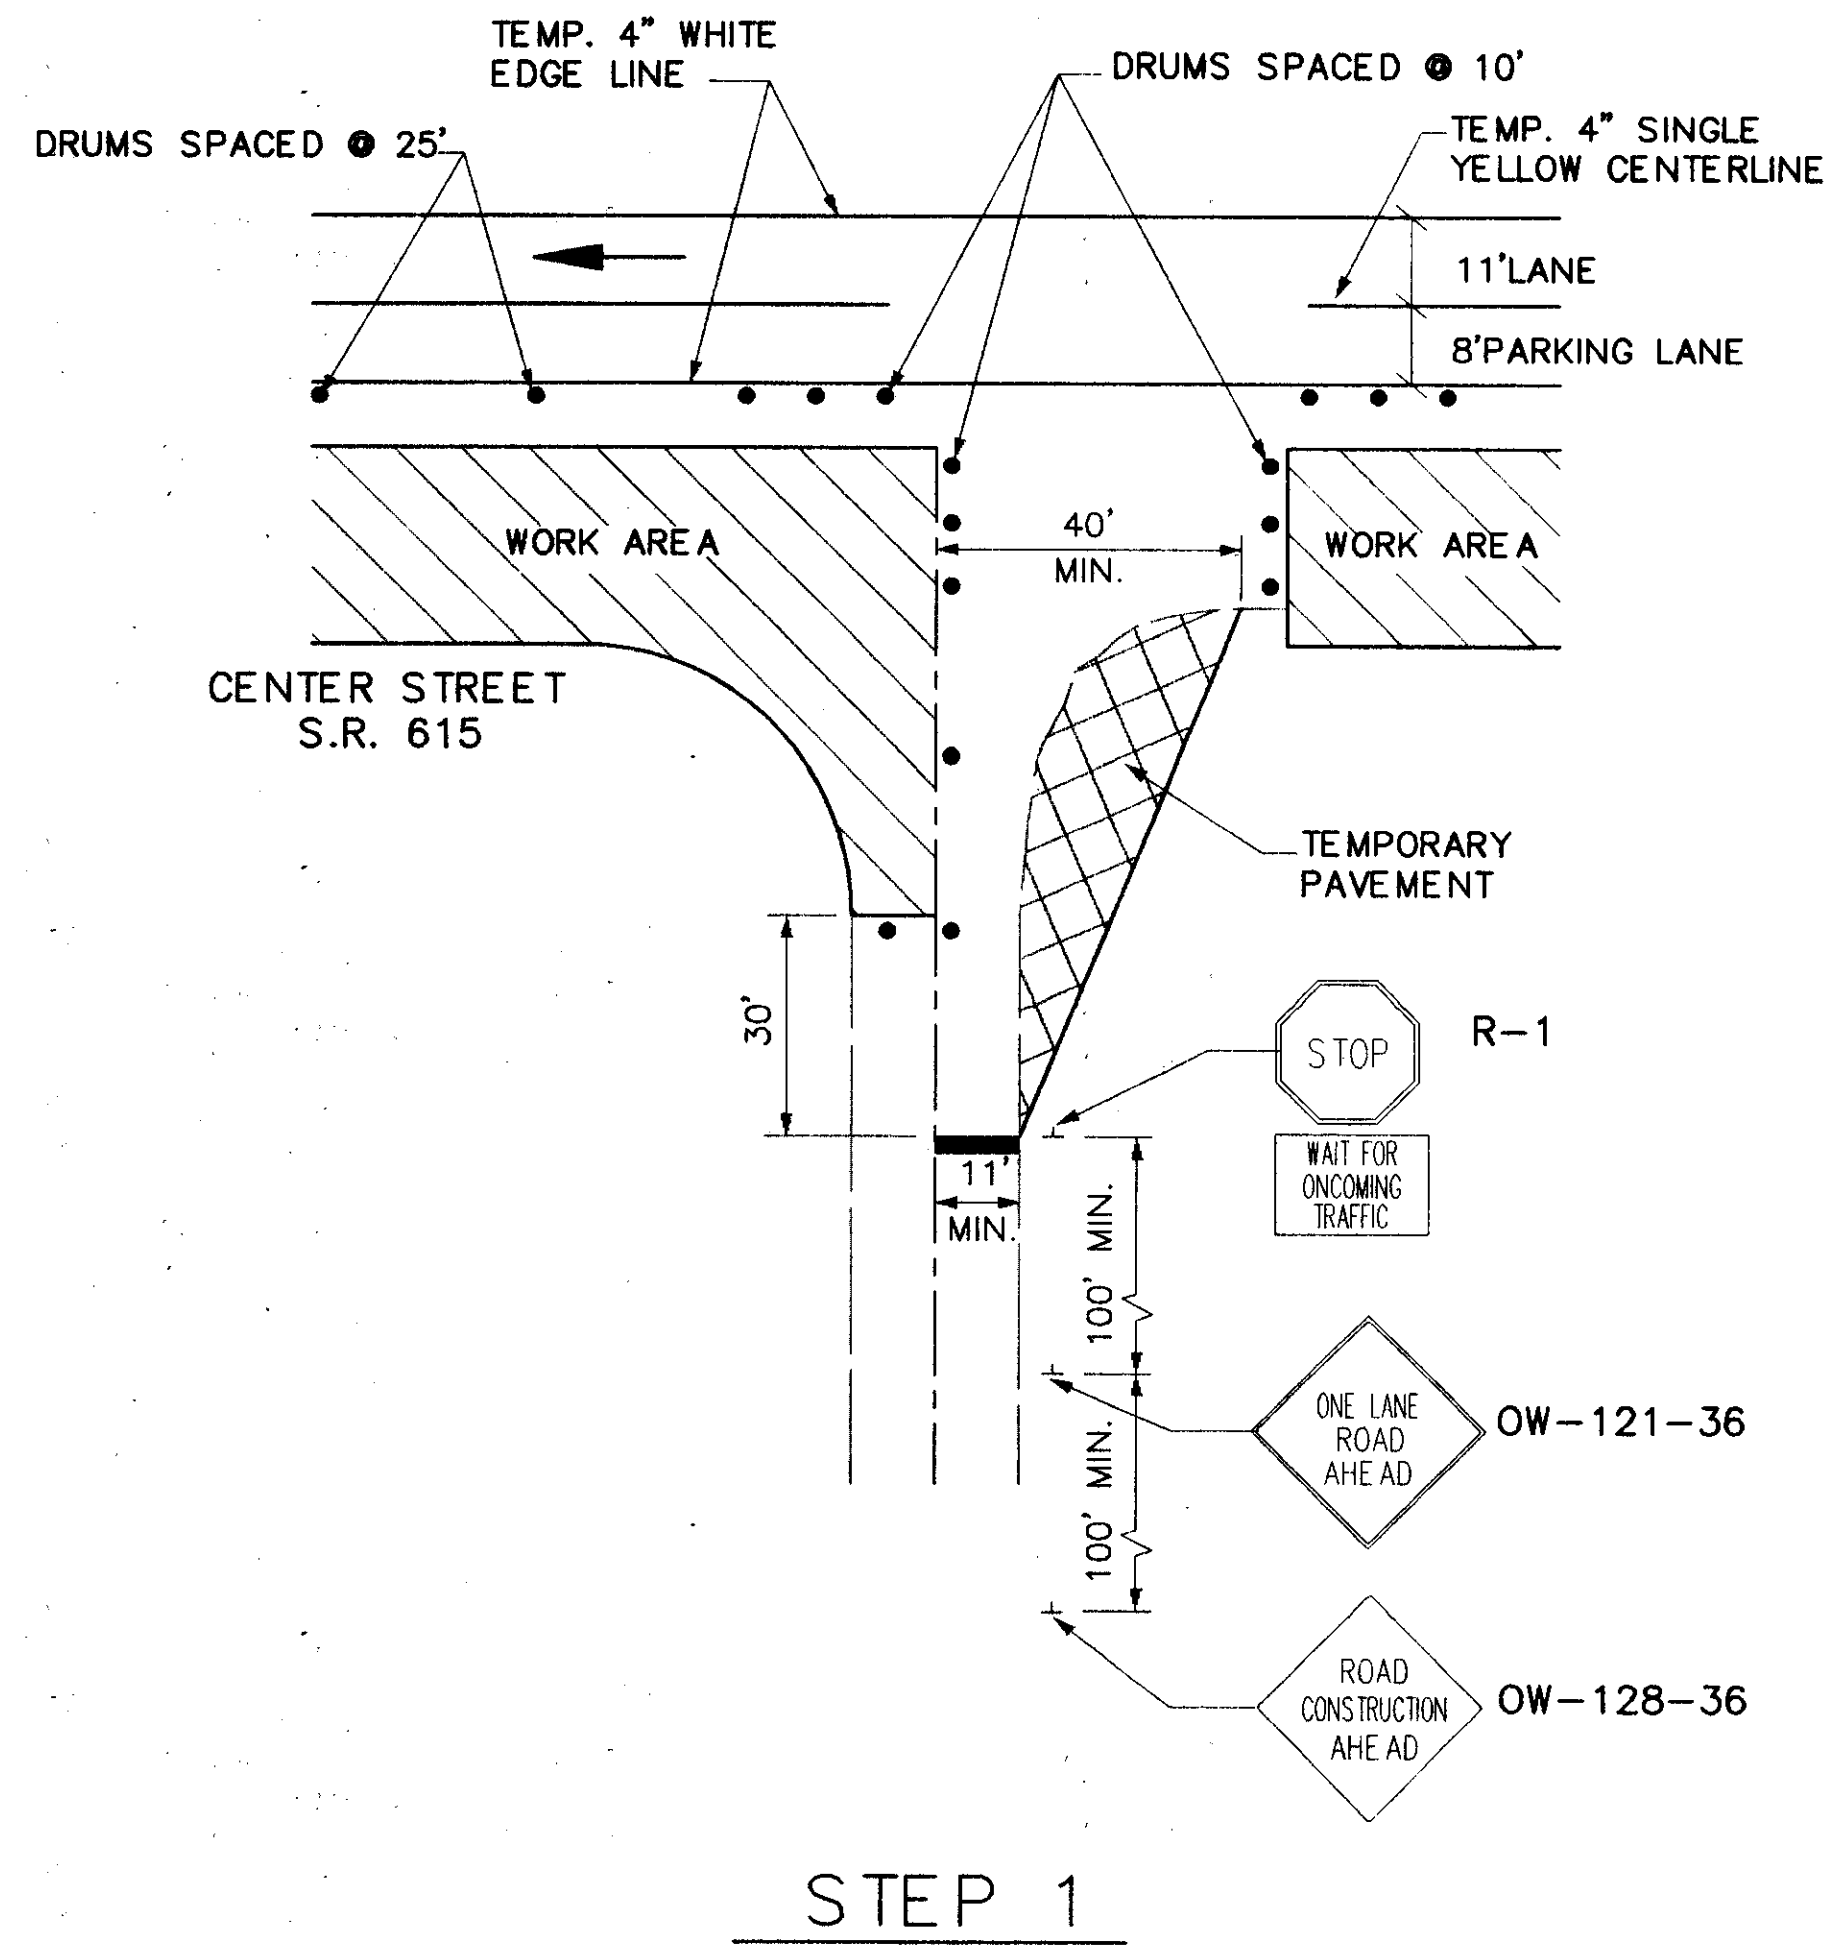


STEP 1

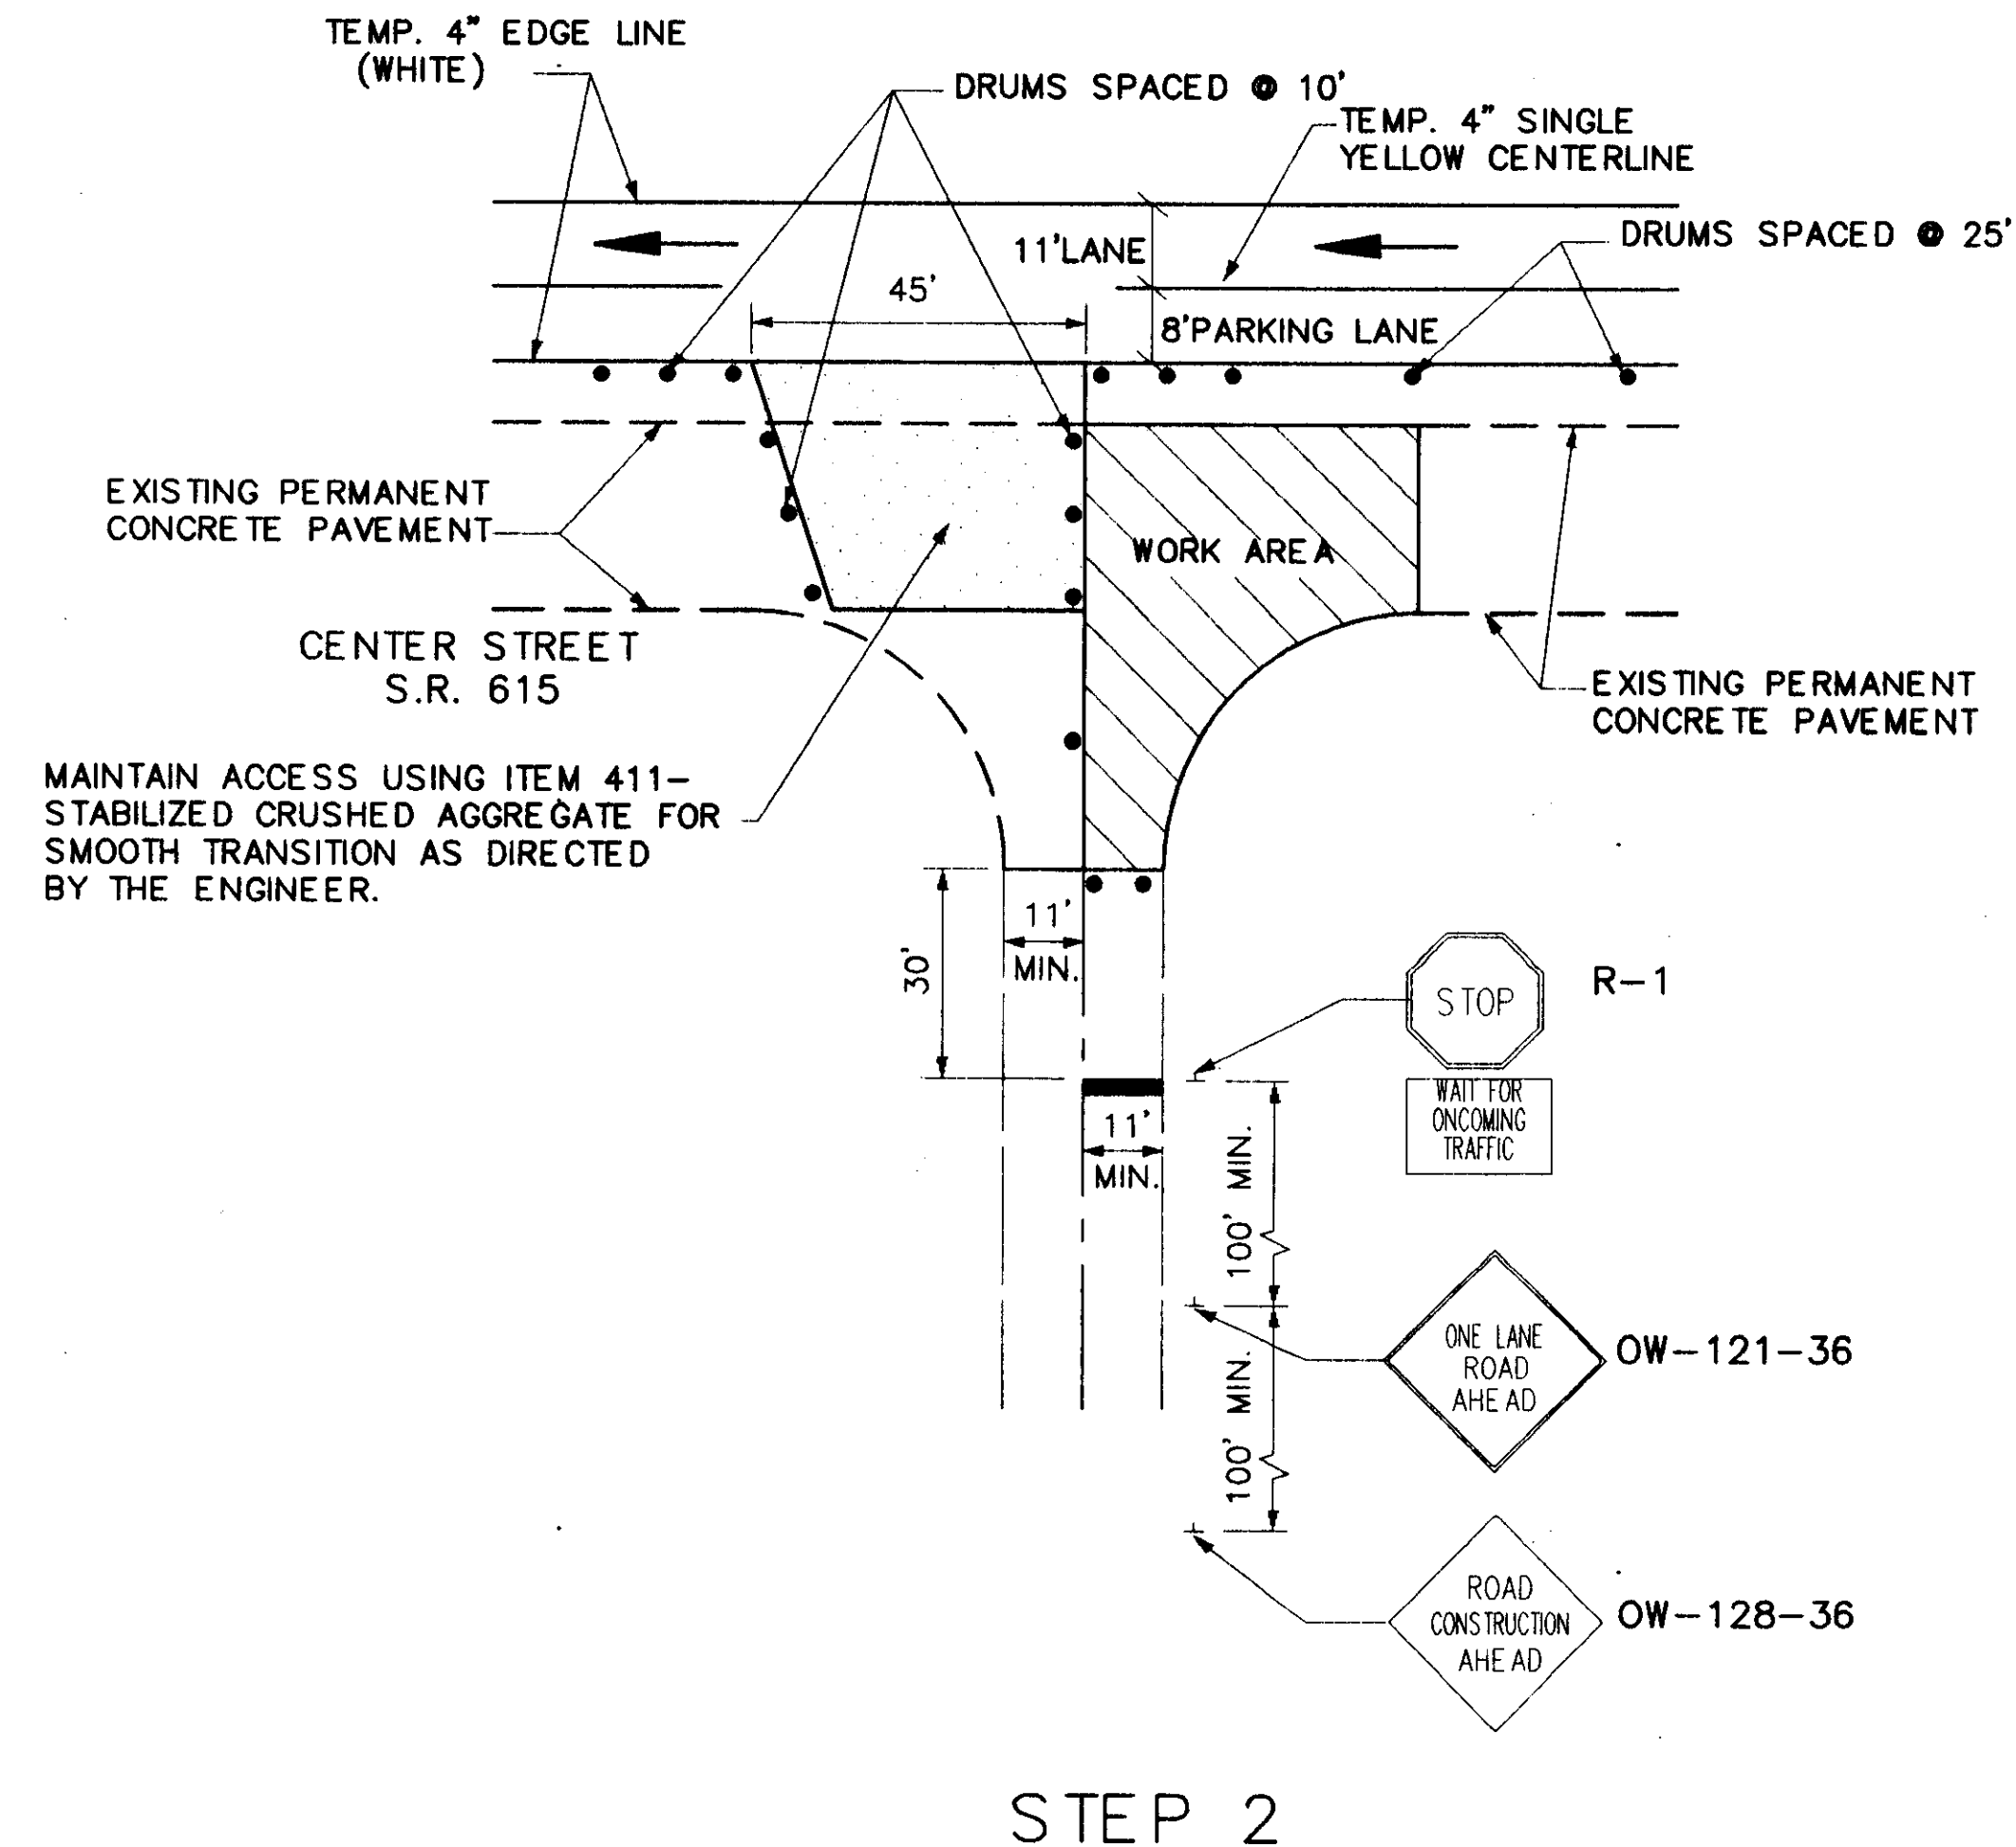


STEP 2

SEATON PLACE

SIDESTREET AND DRIVEWAY PHASE CONSTRUCTION DETAILS

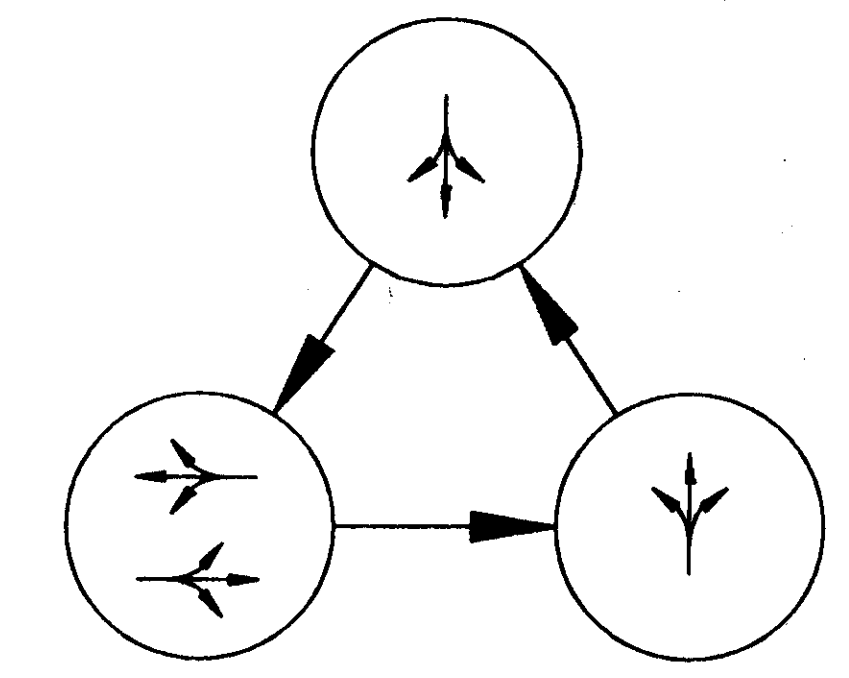

THREE PHASE SIGNAL OPERATION

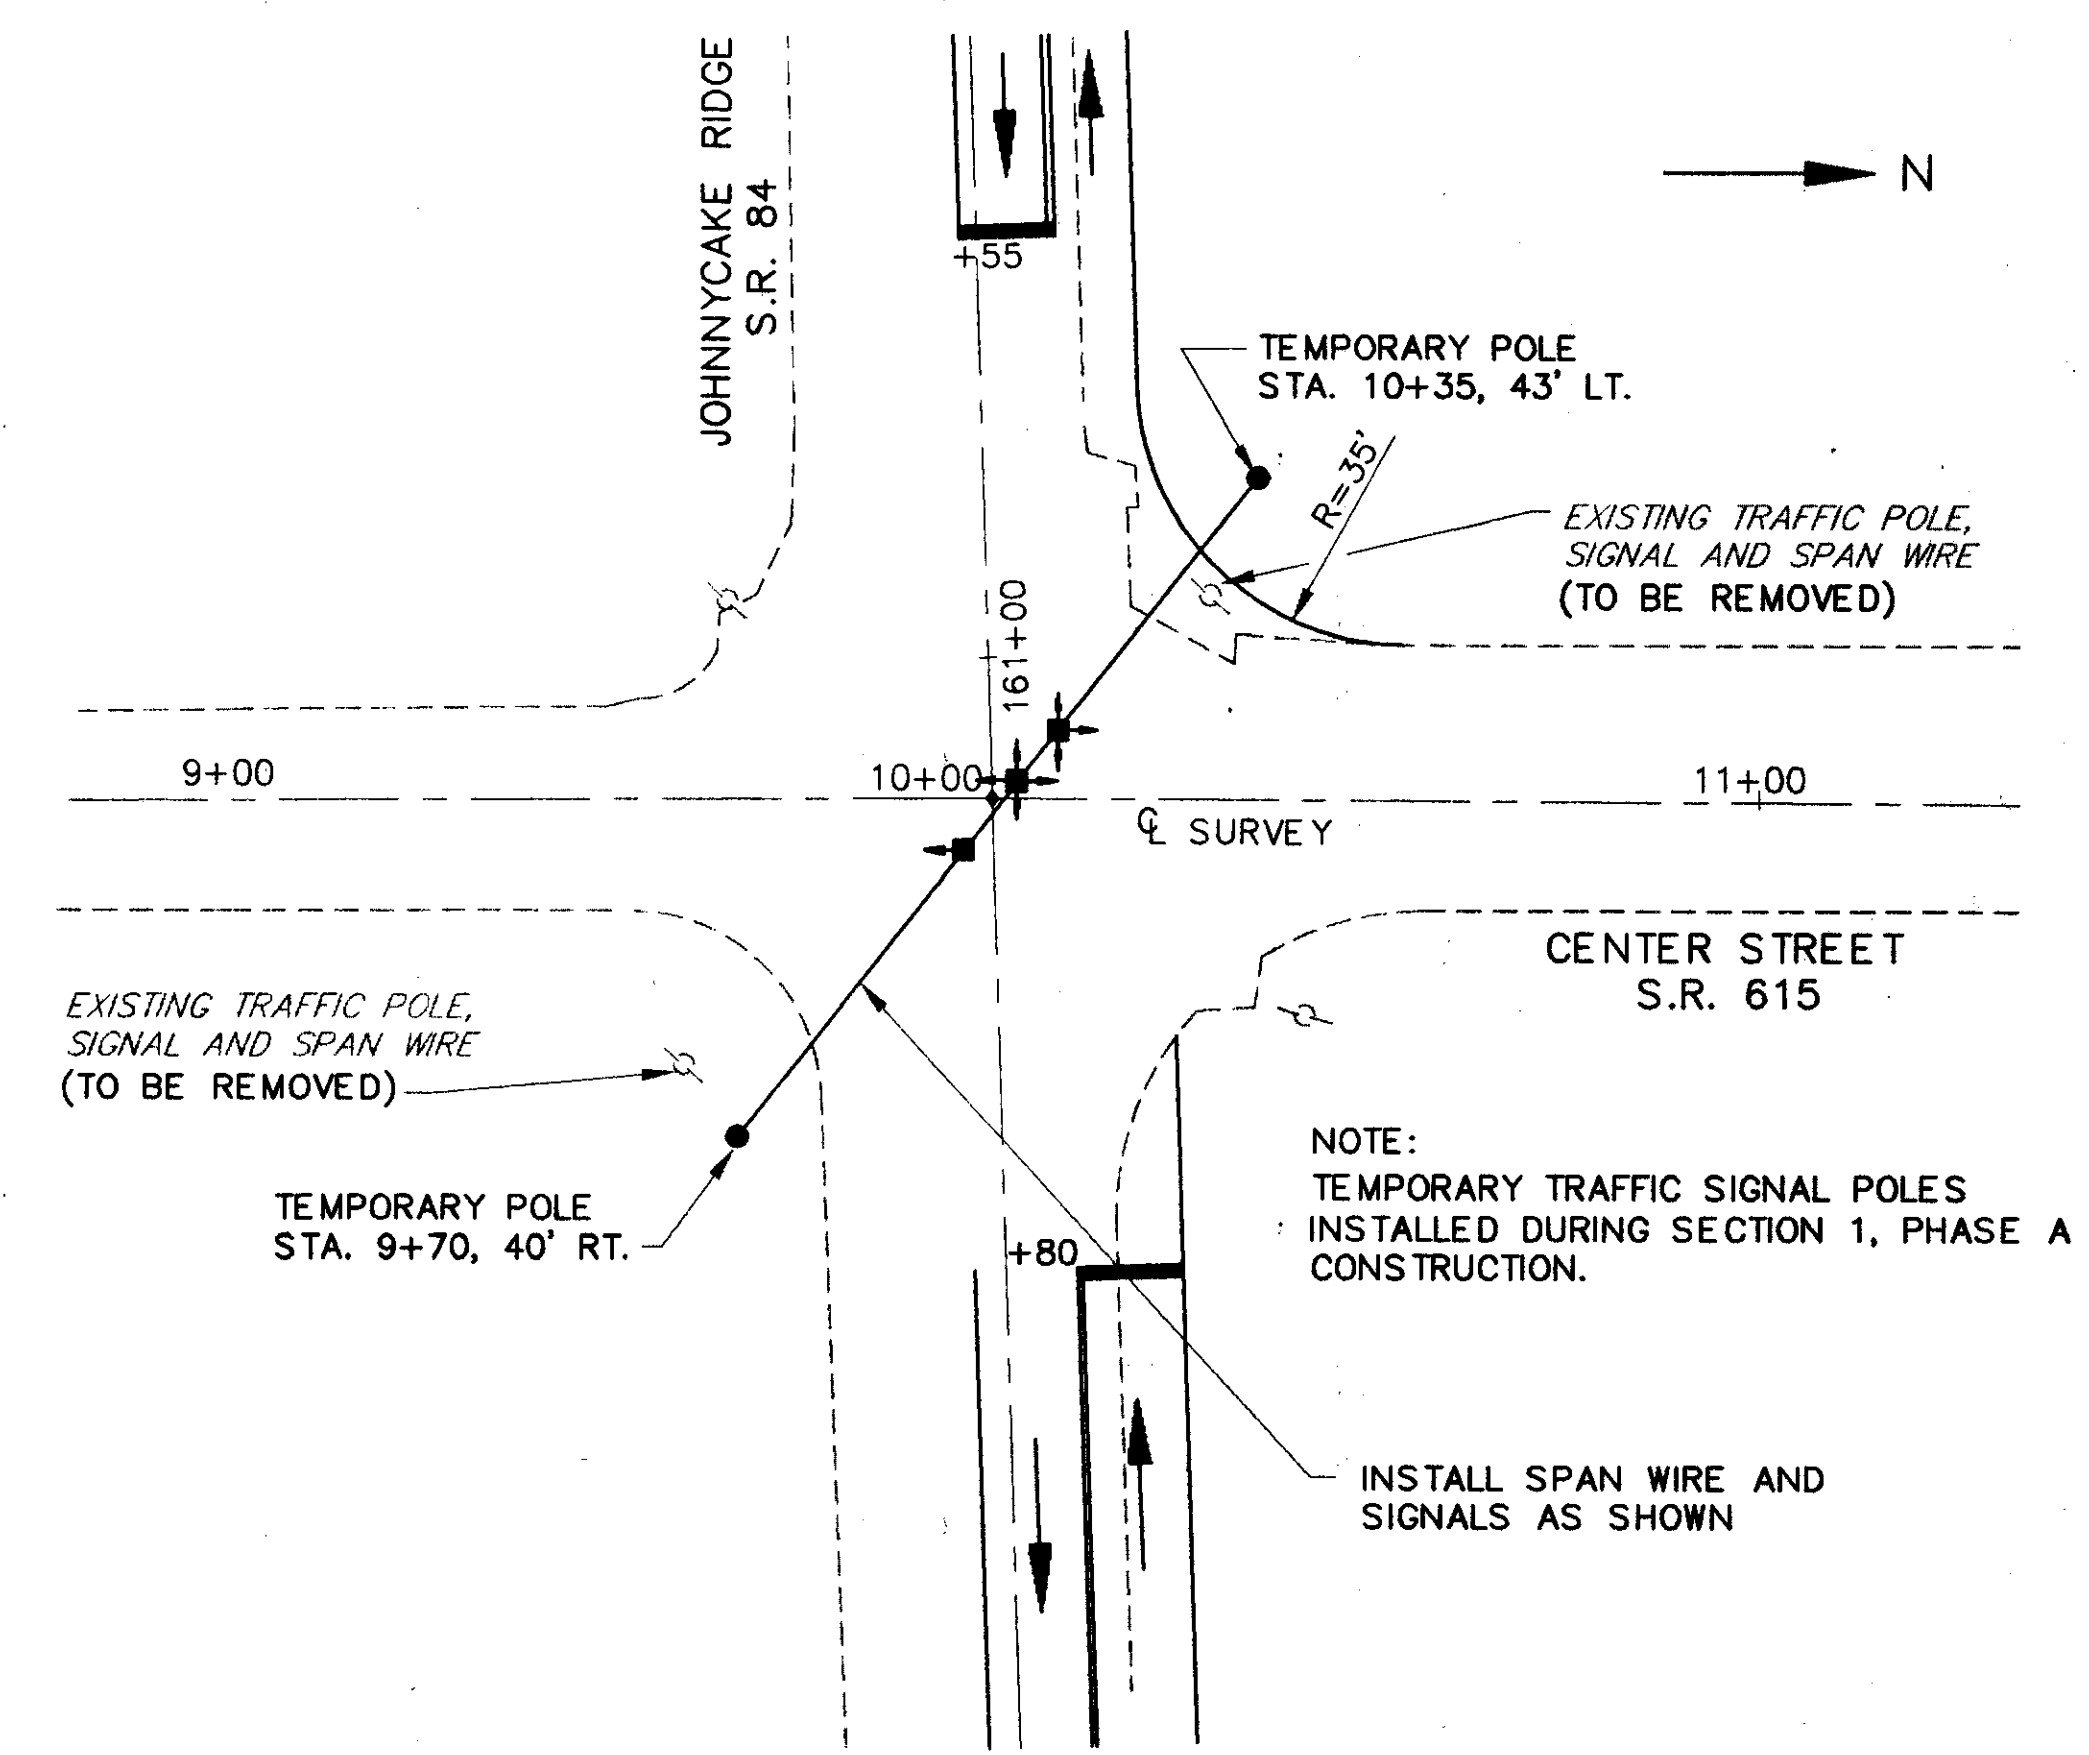

SECTION 1 - PHASE A
TEMPORARY SIGNALIZATION DETAIL

H:\CT\90272\CAD\NEW\NOT\MOTSDA.DWG (1=20)