


MAINTENANCE OF TRAFFIC

ADVANCE WARNING SIGN DETAILS

SECTION & PHASE	APPROXIMATE SIGN LOCATION		OC-6 (60" x 36")	OC-8 (60" x 24")	OW-128-36 (36" x 36")	OW-138-30 (30" x 30")	OW-143-18 (18" x 18")	R-1 (30" x 30")	OW-121-36 (36" x 36")	R-76A (60" x 30")	R-75(48" x 30") W/TYPE III BARR	OW-120-36 (36" x 36")	R-43R-36 (36" x 12")	R-25A-24 (24" x 30")	R-43R-36 (36" x 12")	R-41B-30 (30" x 30")	OW-71-30 (30" x 30")	
	STREET	STATION																
SECTION 2 PHASE A	S.R. 615	STA. 4+76 RT.				X	X											
	S.R. 615	STA. 9+26 LT.				X	X											
	S.R. 615	STA. 33+79 RT.				X	X											
	S.R. 615	STA. 35+80 LT.				X	X											
	SEATON PL.	STA. 11+30 LT.						X										
	SEATON PL.	STA. 12+30 LT.							X									
	SEATON PL.	STA. 13+30 LT.			X													
	HALLNORTH DR.	STA. 12+50									X							
	HALLNORTH DR.	STA. 23+00 RT.								X								
	GRENWAY DR.	STA. 12+50									X							
	GRENWAY DR.	STA. 23+00 RT.								X								
	FORESTVIEW AVE.	STA. 13+00									X							
	FORESTVIEW AVE.	STA. 27+00 RT.								X								
	ESTHER ST.	STA. 12+50									X							
	ESTHER ST.	STA. 20+50 RT.										X						
	ESTHER ST.	STA. 24+50 RT.								X								
	RUTH ST.	STA. 8+50								X								
SECTION 2, PHASES A & B	S.R. 84	STA. 150+50 RT.			X													
	S.R. 84	STA. 155+50 RT.	X															
	S.R. 84	STA. 156+20 LT.		X														
	S.R. 84	STA. 156+67 RT.				X	X											
	S.R. 84	STA. 160+42 LT.				X	X											
	S.R. 84	STA. 161+20 LT.										X						
	S.R. 84	STA. 161+61 RT.				X	X											
	S.R. 84	STA. 164+36 LT.				X	X											
	S.R. 84	STA. 164+86 RT.		X														
	S.R. 84	STA. 165+50 LT.	X															
	S.R. 84	STA. 170+50 LT.				X												
	U.S. 20	STA. 188+00 RT.				X												
	U.S. 20	STA. 193+00 RT.	X															
	U.S. 20	STA. 193+00 LT.		X														
	U.S. 20	STA. 195+50 RT.		X														
	S.R. 615	STA. 9+50, LT.																X
	S.R. 615	STA. 10+20, RT.															X	
	S.R. 615	STA. 10+40, RT.											X					
	S.R. 615	STA. 37+70, LT.							X									

SECTION & PHASE	APPROXIMATE SIGN LOCATION		OC-6 (60" x 36")	OC-8 (60" x 24")	OW-128-36 (36" x 36")	OW-138-30 (30" x 30")	OW-143-18 (18" x 18")	OW-143-18 (18" x 18")	R-1 (30" x 30")	OW-121-36 (36" x 36")	R-76A (60" x 30")	R-75(48" x 30") W/TYPE III BARR	OW-120-36 (36" x 36")	R-43L-36 (36" x 12")	R-24A-24 (24" x 30")	R-43R-36 (36" x 12")	R-41B-30 (30" x 30")	
	STREET	STATION																
SECTION 2, PHASES A & B	US 20	STA. 195+50, LT.	X															
	US 20	STA. 200+50, LT.			X													
	SEATON PLACE	STA. 10+50, LT.															X	
	HALLNORTH DRIVE	STA. 10+50, LT.															X	
	GRENWAY DRIVE	STA. 10+50, LT.															X	
	FORESTVIEW AVE.	STA. 10+50, LT.															X	
	ESTHER STREET	STA. 10+50, LT.															X	
SECTION 2 PHASE B	SR 615	STA. 4+76, RT.					X	X										
	SR 615	STA. 9+26, LT.					X	X										
	SR 615	STA. 32+50, LT.					X	X										
	SR 615	STA. 35+80, LT.					X	X										

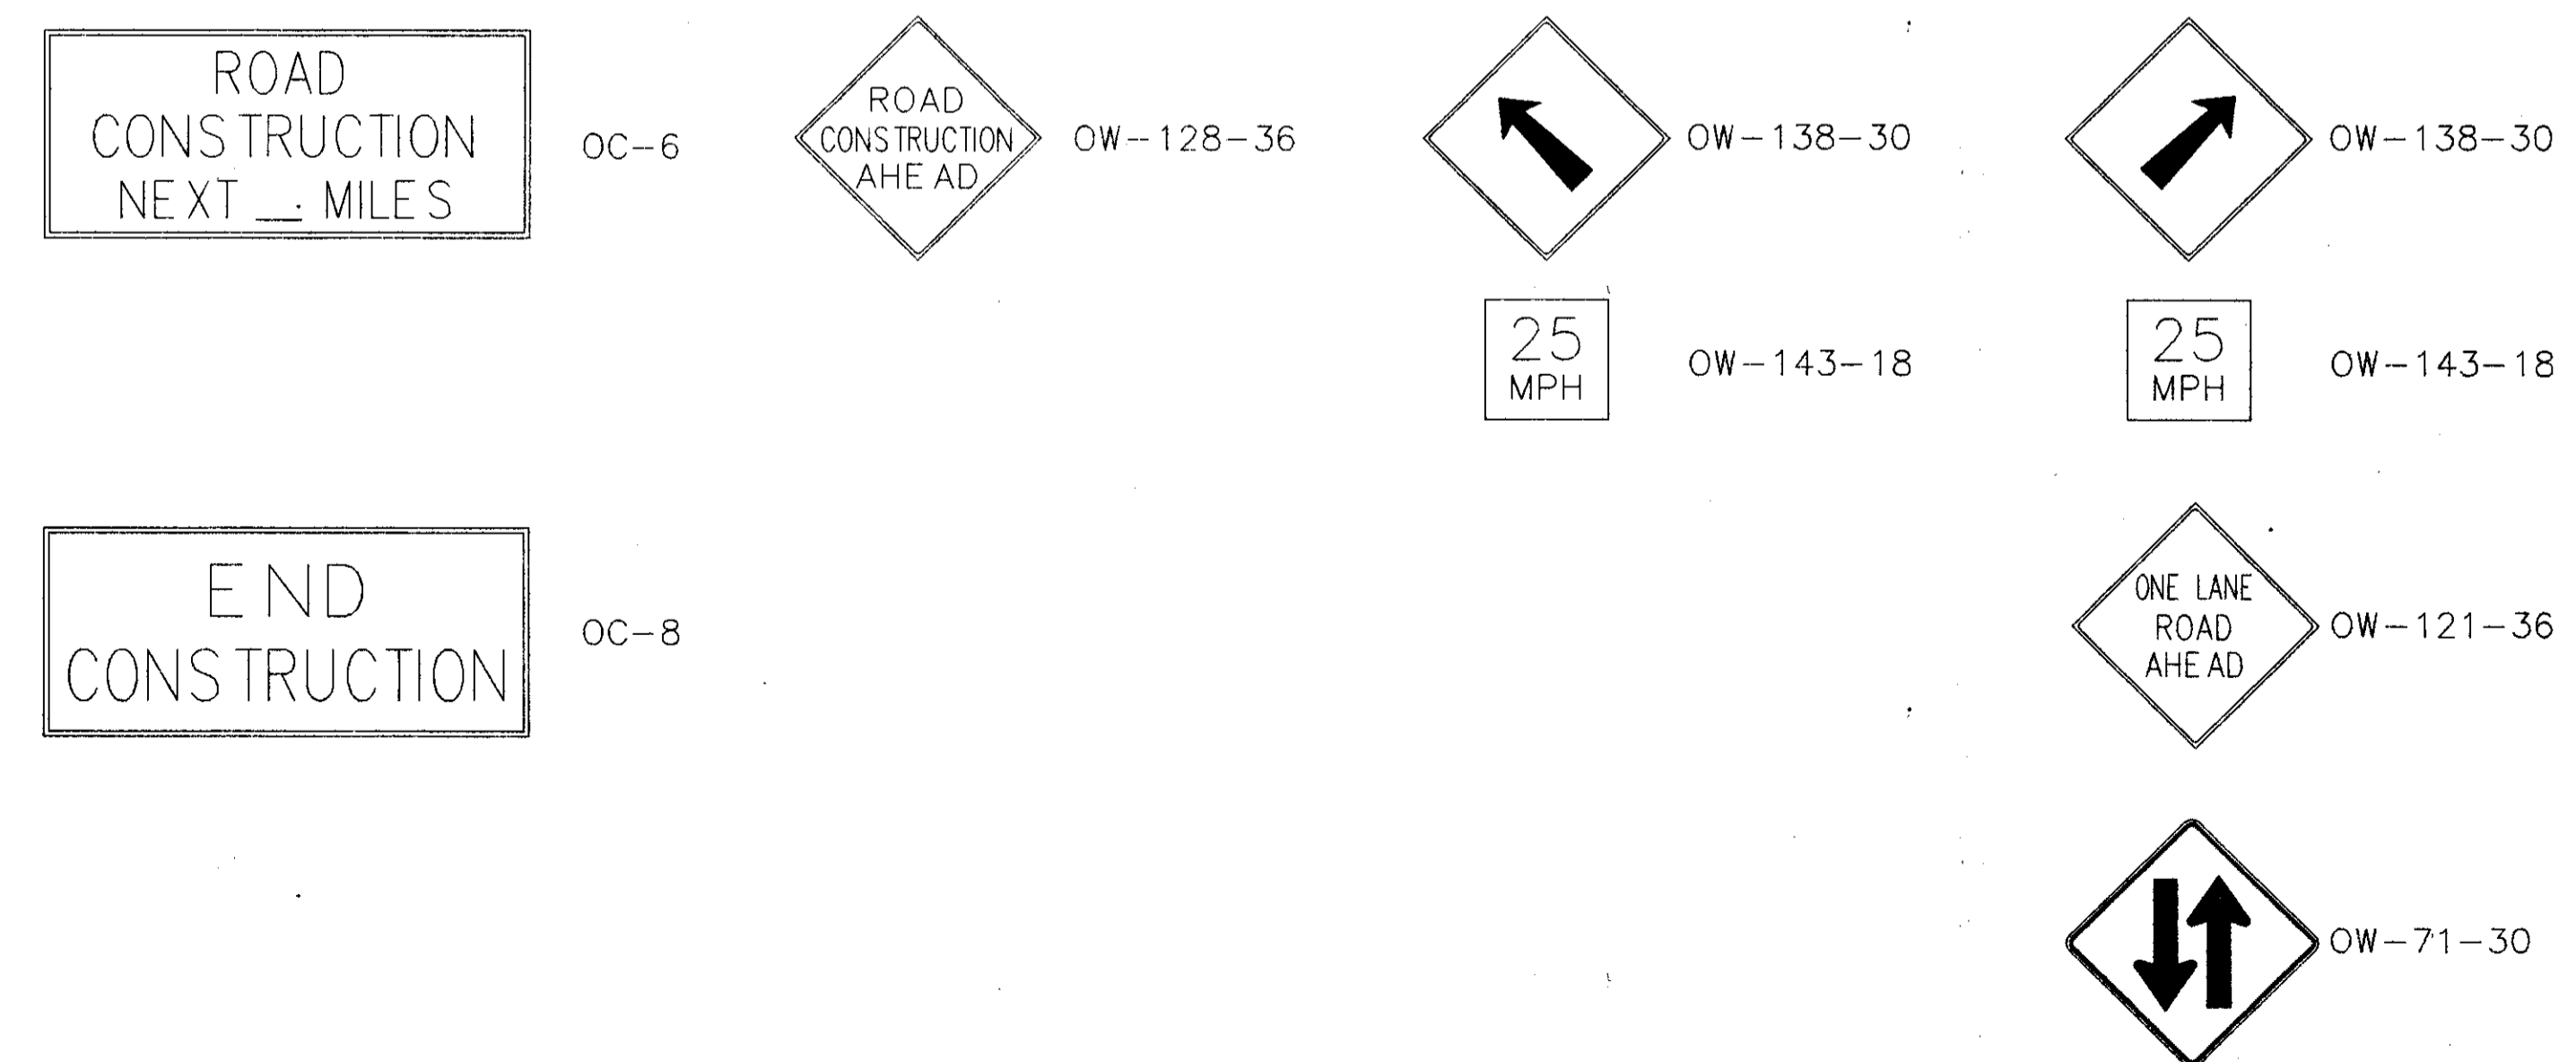

NOTE:
 FOR SIDE STREET SIGN LOCATIONS SEE SIDE STREET
 CLOSING PLAN SHEET No. 34 AND REDUCTION TO
 ONE-WAY SIDE STREET ACCESS DETAIL SHEET No. 30

H:/CT/90272/CAD/NEWOT/MTSIGNS2.DWG