
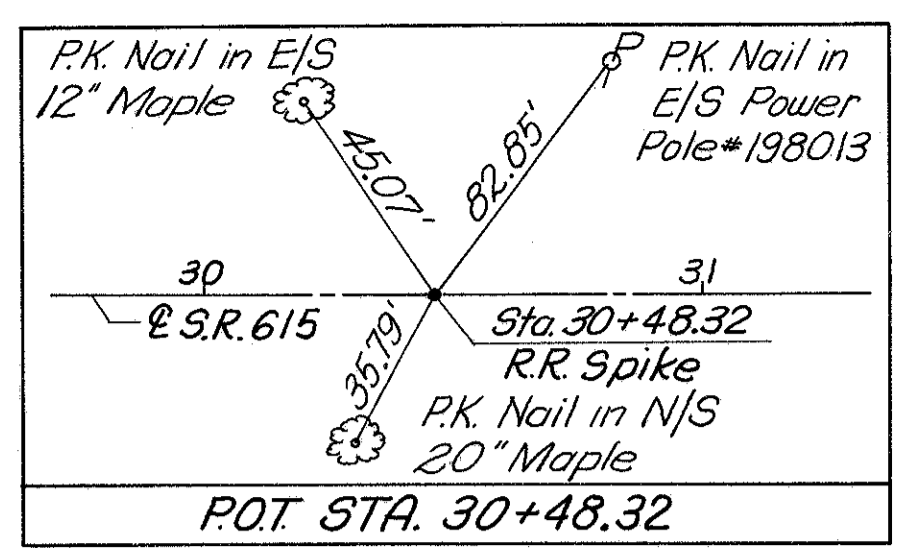


BENCH MARK
N.E. Corner of Porch Slab
E/S of Residence*
30+05, 65'Lt. Elev. 685.49

LAKE COUNTY
LAK-615-3.26

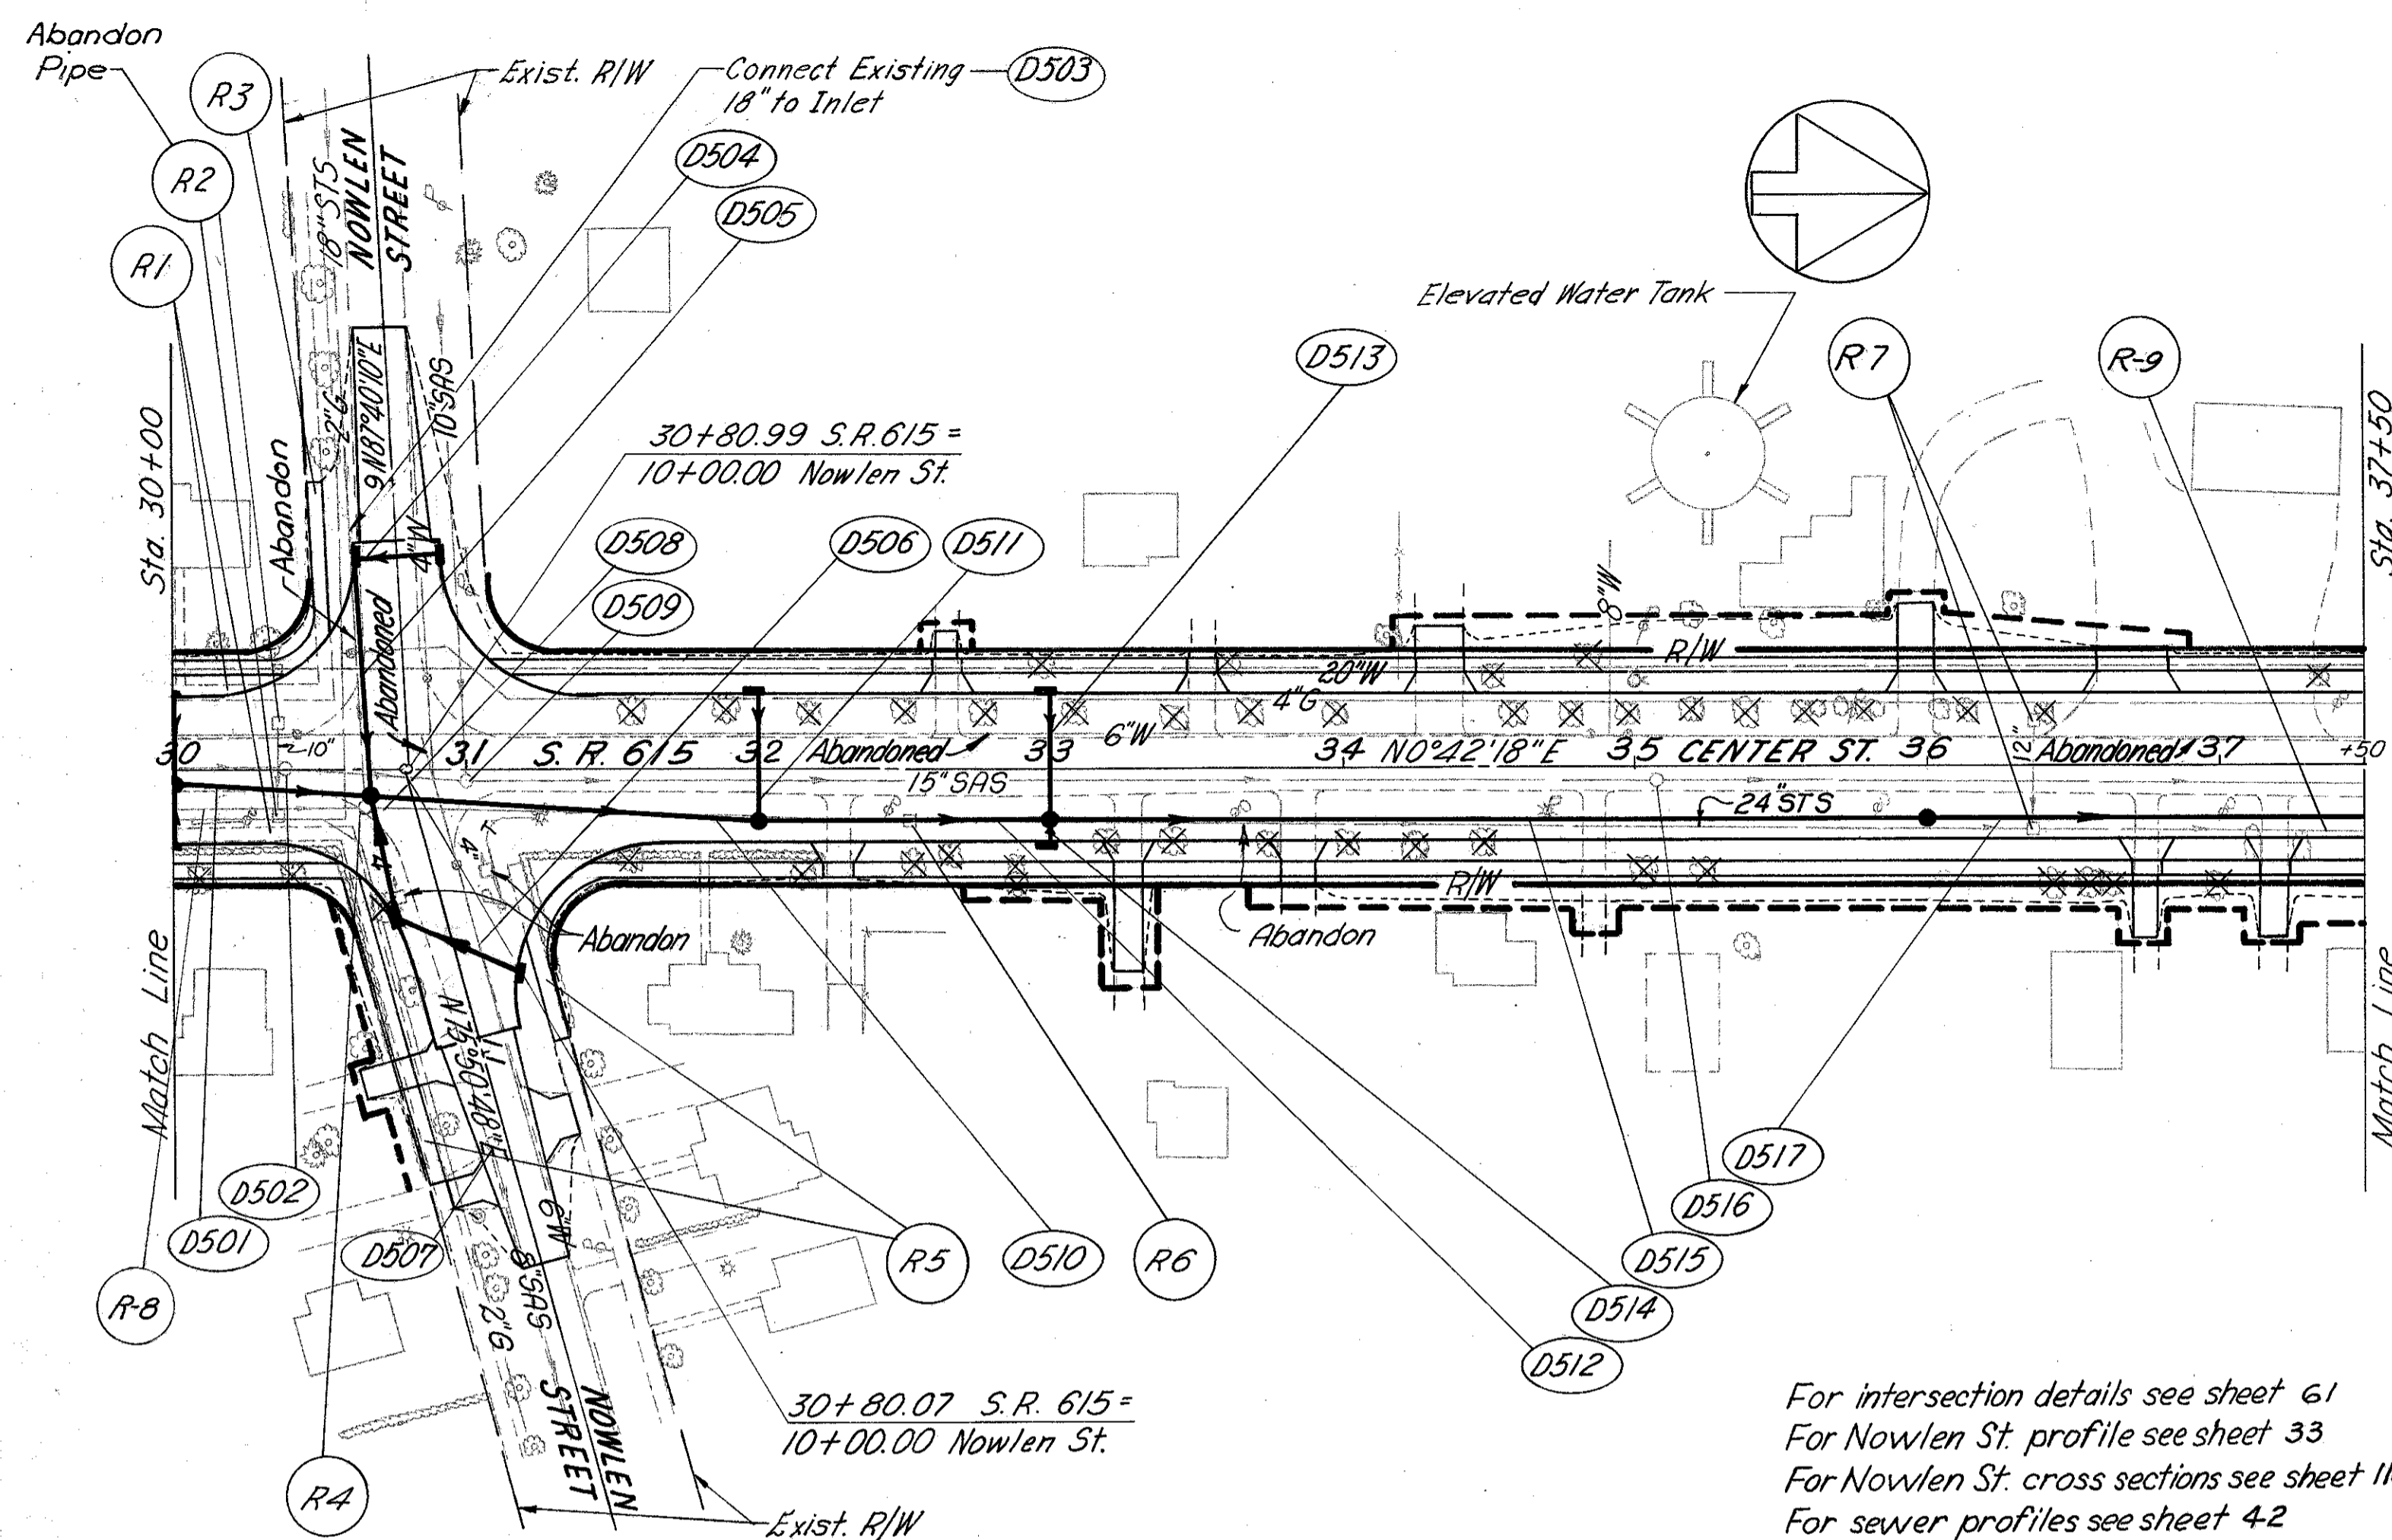

DRAINAGE


| REF. | LOCATION | L.F. | L.F. | L.F. | EA. | EA. | EA. | EA. | EA. | EA. | |
|--------------|-------------------------------|------|------|------|-----|-----|-----|-----|-----|-----|---|
| D501 | 30+00, R6' to 30+66, R10' | | 66 | | | | | | | | |
| D502 | 30+38, L1' | | | | | | | | | | |
| D503 | 9+21(N) to 9+25(N), L14' | | | 4 | | | | | | | |
| D504 | 9+25(N), L14' to (N)R14' | 29 | | | | | | | | | |
| D505 | 9+25(N), R14' to 30+66, R10' | | | 84 | | | | | | | |
| D506 | 10+75(N), L20' to 30+75, R48' | 50 | | | | | | | | | |
| D507 | 11+30N, R5' | | | | | | | | | | |
| D508 | 30+75, R48' to 30+66, R10' | 44 | | | | | | | | | |
| D509 | 31+00, R1' | | | | | | | | | | |
| D510 | 30+66, R10' to 32+00, R18' | | | 135 | | | | | | | |
| D511 | 32+00, L25' to R18' | 45 | | | | | | | | | |
| D512 | 32+00 to 33+00, R18' | | | 100 | | | | | | | |
| D513 | 33+00, L25' to R18' | 45 | | | | | | | | | |
| D514 | 33+00, R25' to R18' | 8 | | | | | | | | | |
| D515 | 33+00 to 36+00, R18' | | | 300 | | | | | | | |
| D516 | 33+07, R4' | | | | | | | | | | |
| D517 | 36+00 to 37+50, R18' | | | 150 | | | | | | | |
| TOTAL | | 221 | 4 | 150 | 685 | 2 | 4 | 5 | 1 | 2 | 2 |

| | | 7221 | | | | Y-060 | | | | | |
|--------------|-------------------------------|------------|------------|------------|------------|-------------------|-----------------|---------------|---------------------|---------------------------|-----------------------|
| | | 603 | | 604 | | 604 | | 604 | | | |
| | | 12" Type B | 18" Type B | 30" Type B | 36" Type B | No. 3 Catch Basin | No. 2-A-6 Inlet | No. 1 Manhole | No. 3-A Catch Basin | Manhole Adjusted To Grade | Manhole Reconstructed |
| REF. | LOCATION | L.F. | L.F. | L.F. | L.F. | EA. | EA. | EA. | EA. | EA. | EA. |
| D501 | 30+00, R6' to 30+66, R10' | | 66 | | | | | | | | |
| D502 | 30+38, L1' | | | | | | | | | | |
| D503 | 9+21(N) to 9+25(N), L14' | | | 4 | | | | | | | |
| D504 | 9+25(N), L14' to (N)R14' | 29 | | | | | | | | | |
| D505 | 9+25(N), R14' to 30+66, R10' | | | 84 | | | | | | | |
| D506 | 10+75(N), L20' to 30+75, R48' | 50 | | | | | | | | | |
| D507 | 11+30N, R5' | | | | | | | | | | |
| D508 | 30+75, R48' to 30+66, R10' | 44 | | | | | | | | | |
| D509 | 31+00, R1' | | | | | | | | | | |
| D510 | 30+66, R10' to 32+00, R18' | | | 135 | | | | | | | |
| D511 | 32+00, L25' to R18' | 45 | | | | | | | | | |
| D512 | 32+00 to 33+00, R18' | | | 100 | | | | | | | |
| D513 | 33+00, L25' to R18' | 45 | | | | | | | | | |
| D514 | 33+00, R25' to R18' | 8 | | | | | | | | | |
| D515 | 33+00 to 36+00, R18' | | | 300 | | | | | | | |
| D516 | 33+07, R4' | | | | | | | | | | |
| D517 | 36+00 to 37+50, R18' | | | 150 | | | | | | | |
| TOTAL | | 221 | 4 | 150 | 685 | 2 | 4 | 5 | 1 | 2 | 2 |

(N) = Nowlen Street stationing

For intersection details see sheet 61
For Nowlen St. profile see sheet 33
For Nowlen St. cross sections see sheet 110
For sewer profiles see sheet 4-2

For pavement elevations see Sheet 61

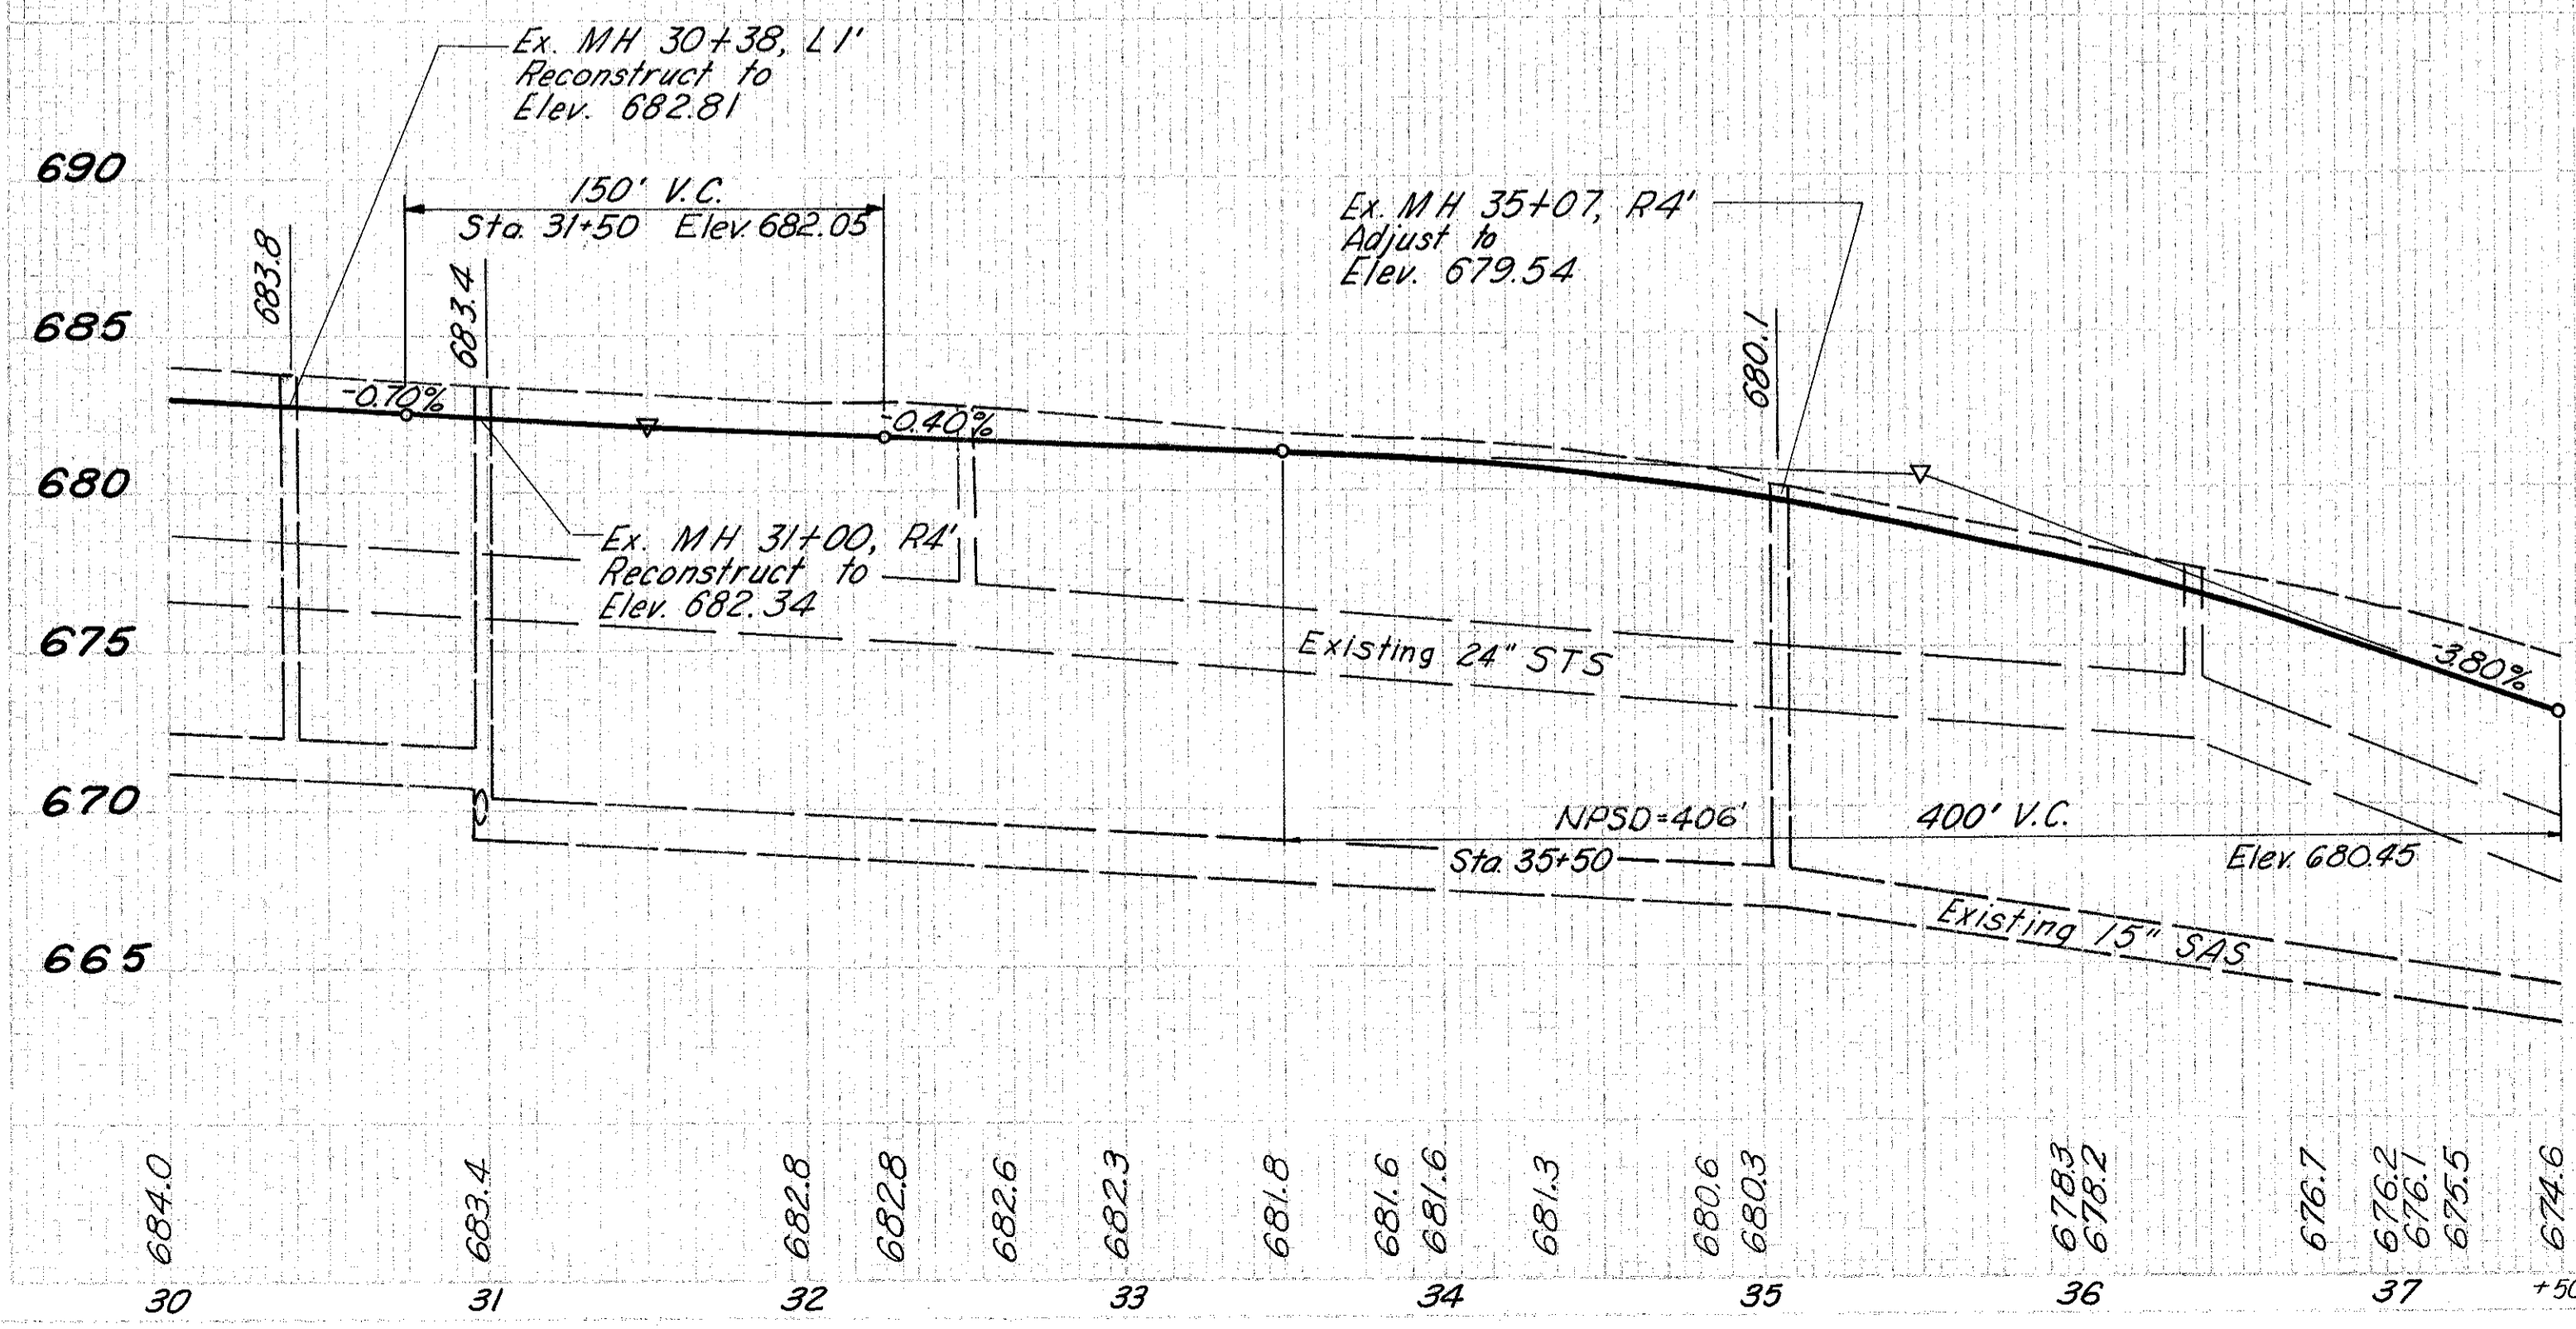

| S.R. 615 | | | |
|--------------------|------|------|--|
| Excavation | 3895 | C.Y. | |
| Embankment | 58 | C.Y. | |
| Seeding & Mulching | 2067 | S.Y. | |
| NOWLEN ST. | | | |
| Excavation | 498 | C.Y. | |
| Embankment | 0 | C.Y. | |
| Seeding & Mulching | 546 | S.Y. | |

| | | 202 | | | |
|--------------|-----------------------|---------------------|-----------------|------------------------------|------------------|
| | | Catch Basin Removed | Manhole Removed | Pipe Removed (24" and Under) | Sidewalk Removed |
| REF. | LOCATION | EA. | EA. | L.F. | S.F. |
| R1 | 30+58, L & R | | | | 565 |
| R2 | 30+35, L & R | 2 | | | |
| R3 | 9+00(N) to 9+70, R | | | | 380 |
| R4 | 30+65 | | 1 | | |
| R5 | 10+38 to 11+52, L & R | | | | 900 |
| R6 | 32+52, R | 1 | | | |
| R7 | 36+37, L & R | 2 | | 38 | |
| R8 | 30+00, to 30+80R | | | 80 | |
| R9 | 30+37, to 37+50R | | | 113 | |
| TOTAL | | 5 | 1 | 231 | 1845 |