
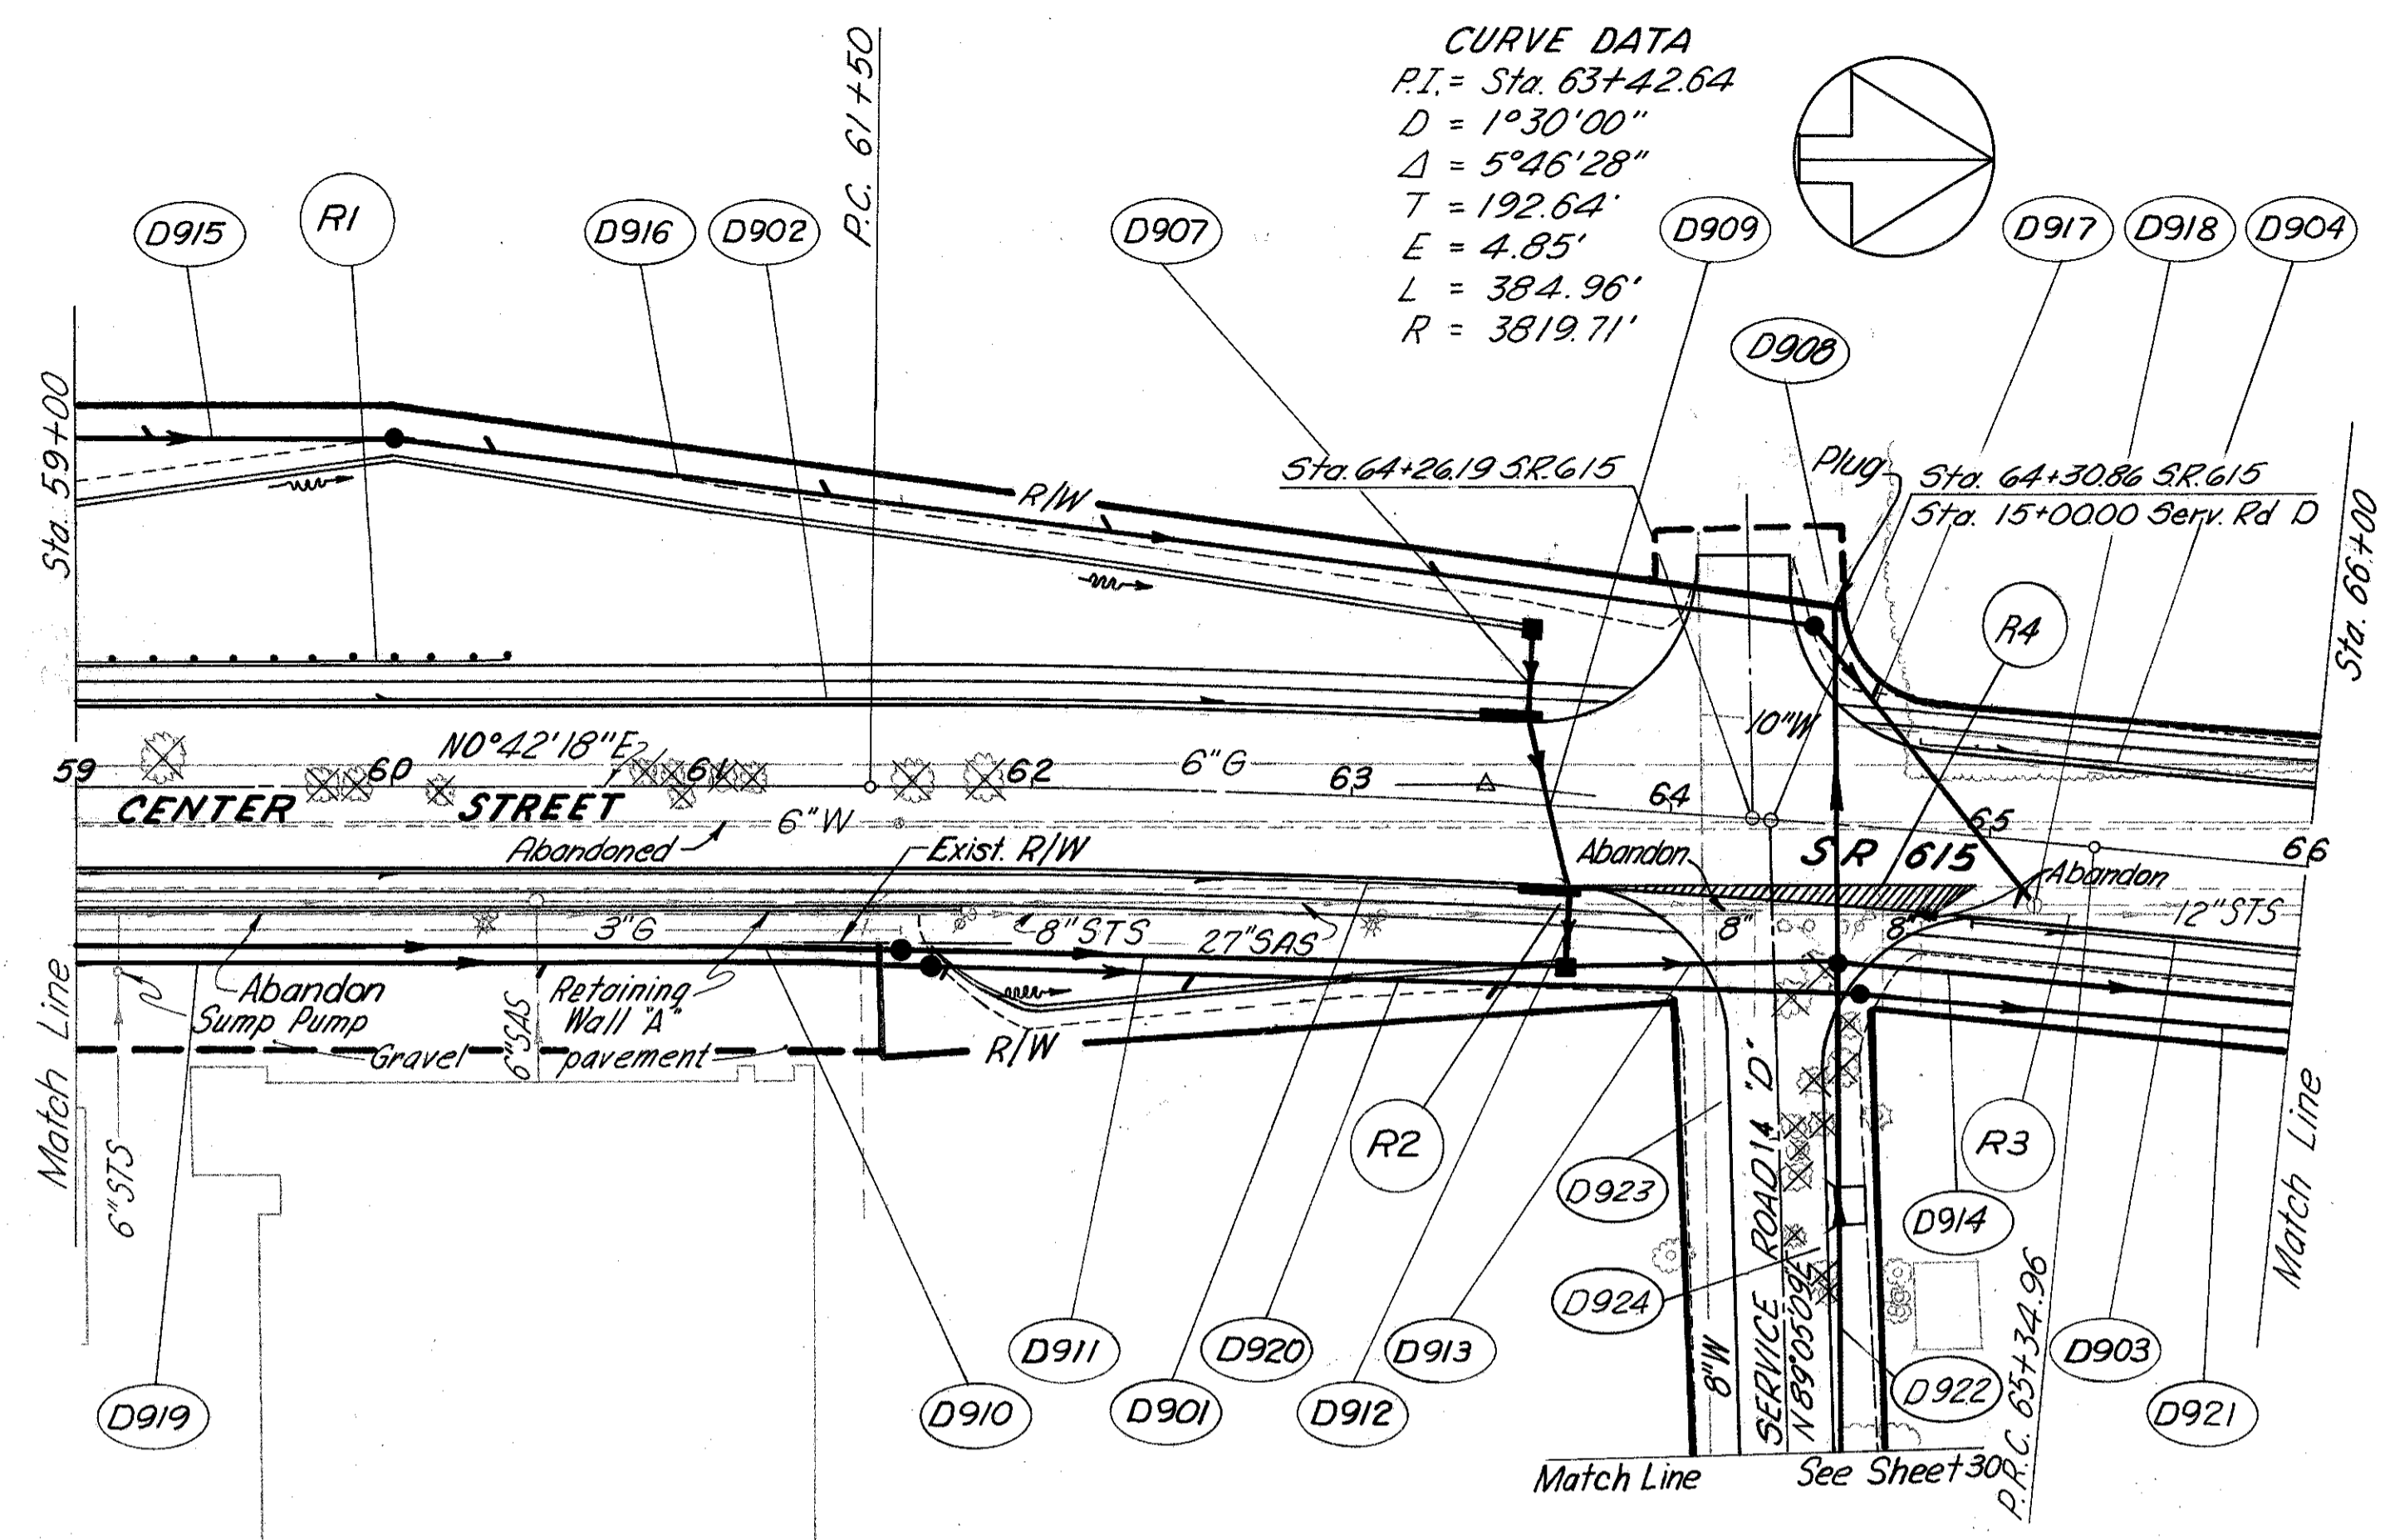


BENCH MARK
P.K. Nail in W/S Power Pole
* 381285
60+30, 43' Rt. Elev. 643.28

LAKE COUNTY
LAK-615-3.26

CURVE DATA
P.I. = Sta. 63+42.64
D = 1°30'00"
Δ = 5°46'28"
T = 192.64'
E = 4.85'
L = 384.96'
R = 3819.71'

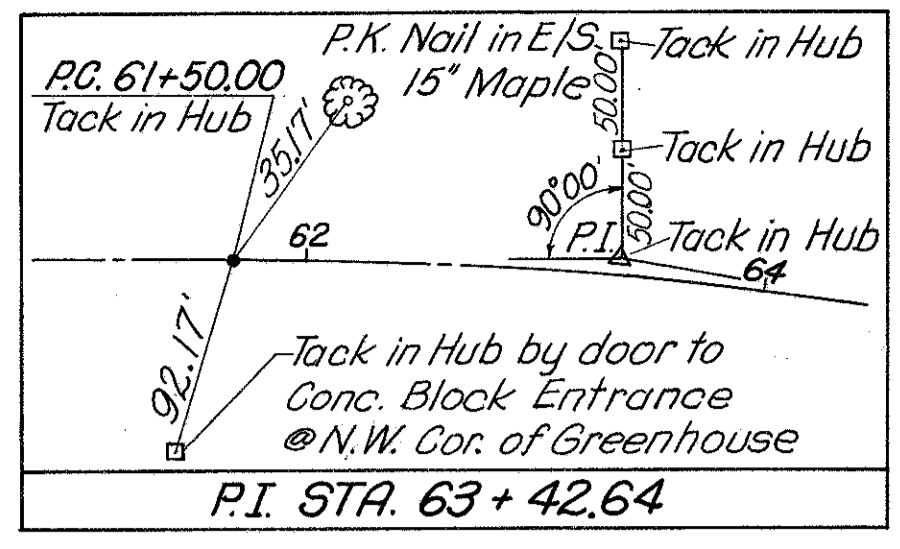


For intersection details see sheet 67
For sewer profiles see sheet 44, 47, 49, & 50

For pavement elevations see Sheet 66

DRAINAGE

REF.	LOCATION	18" Type B	18" Type C	48" Type B	12" Type C	48" Type C	6" Type F	No. 2-4 Catch Basin	No. 2-4 Inlet	No. 1-4 Manhole	No. 2-4 Catch Basin	6" Shallow Pipe Underdrain	6" Deep Pipe Underdrain	24" Type B	4" Shallow Pipe Underdrain	8" Type B 706.08	10" Type B 706.08	8" Type C, 706.08, 706.02 or 706.08	27" Type C 706.02 or 706.08 ES	No. 1 Manhole	Manhole Reconstructed	8" Branches	27" Branches	30" Branches	
D901	59+00, R to 63+70, R						10					460													
D902	59+00, L to 63+55, L						10					445													
D903	64+96, R to 66+00, R																								
D904	64+76, L to 66+00, L																								
D907	63+55, L25' to 63+55, L54'				28			1																	
D908	64+55, R43' to 64+43, 07'																								
D909	63+55, L25' to 63+75, R25'	55							1																
D910	59+00, R49' to 61+60, R49'			280																					
D911	61+60, R49' to 63+70, R50'				207																				
D912	63+70, R25' to 63+70, R50'		23						1																
D913	63+70, R50' to 64+55, R43'			85																					
D914	64+55, R43' to 66+00, R43'			143																					
D915	59+00, L110' to 60+00, L110'																		100					1	
D916	60+00, L110' to 64+41, L61'																		109						4
D917	64+41, L61' to 65+16, R20'																								1
D918	65+16, R20'																								1
D919	59+00, R54' to 61+70, R54'														270										1
D920	61+70, R54' to 64+04, R52'																								3
D921	64+04, R52' to 65+00, R53'																								1
D922	13+00, R16' to 14+54, R20'														155										1
D923	13+00 to 14+75, L														205										1
D924	13+00 to 14+48, R														150										1
TOTAL		55	23	488	28	207	20	1	2	2	1	905	228	207	355	270	130	290	559	100	4	1			

7221												Y-060																	
603						604						605						603						604					
18" Type B	18" Type C	48" Type B	12" Type C	48" Type C	6" Type F	No. 2-4 Catch Basin	No. 2-4 Inlet	No. 1-4 Manhole	No. 2-4 Catch Basin	6" Shallow Pipe Underdrain	6" Deep Pipe Underdrain	24" Type B	4" Shallow Pipe Underdrain	8" Type B 706.08	10" Type B 706.08	8" Type C, 706.08, 706.02 or 706.08	27" Type C 706.02 or 706.08 ES	No. 1 Manhole	Manhole Reconstructed	8" Branches	27" Branches	30" Branches							
L.F.	L.F.	L.F.	L.F.	L.F.	L.F.	EA.	EA.	EA.	EA.	L.F.	L.F.	L.F.	L.F.	L.F.	L.F.	L.F.	L.F.	L.F.	EA.	EA.									

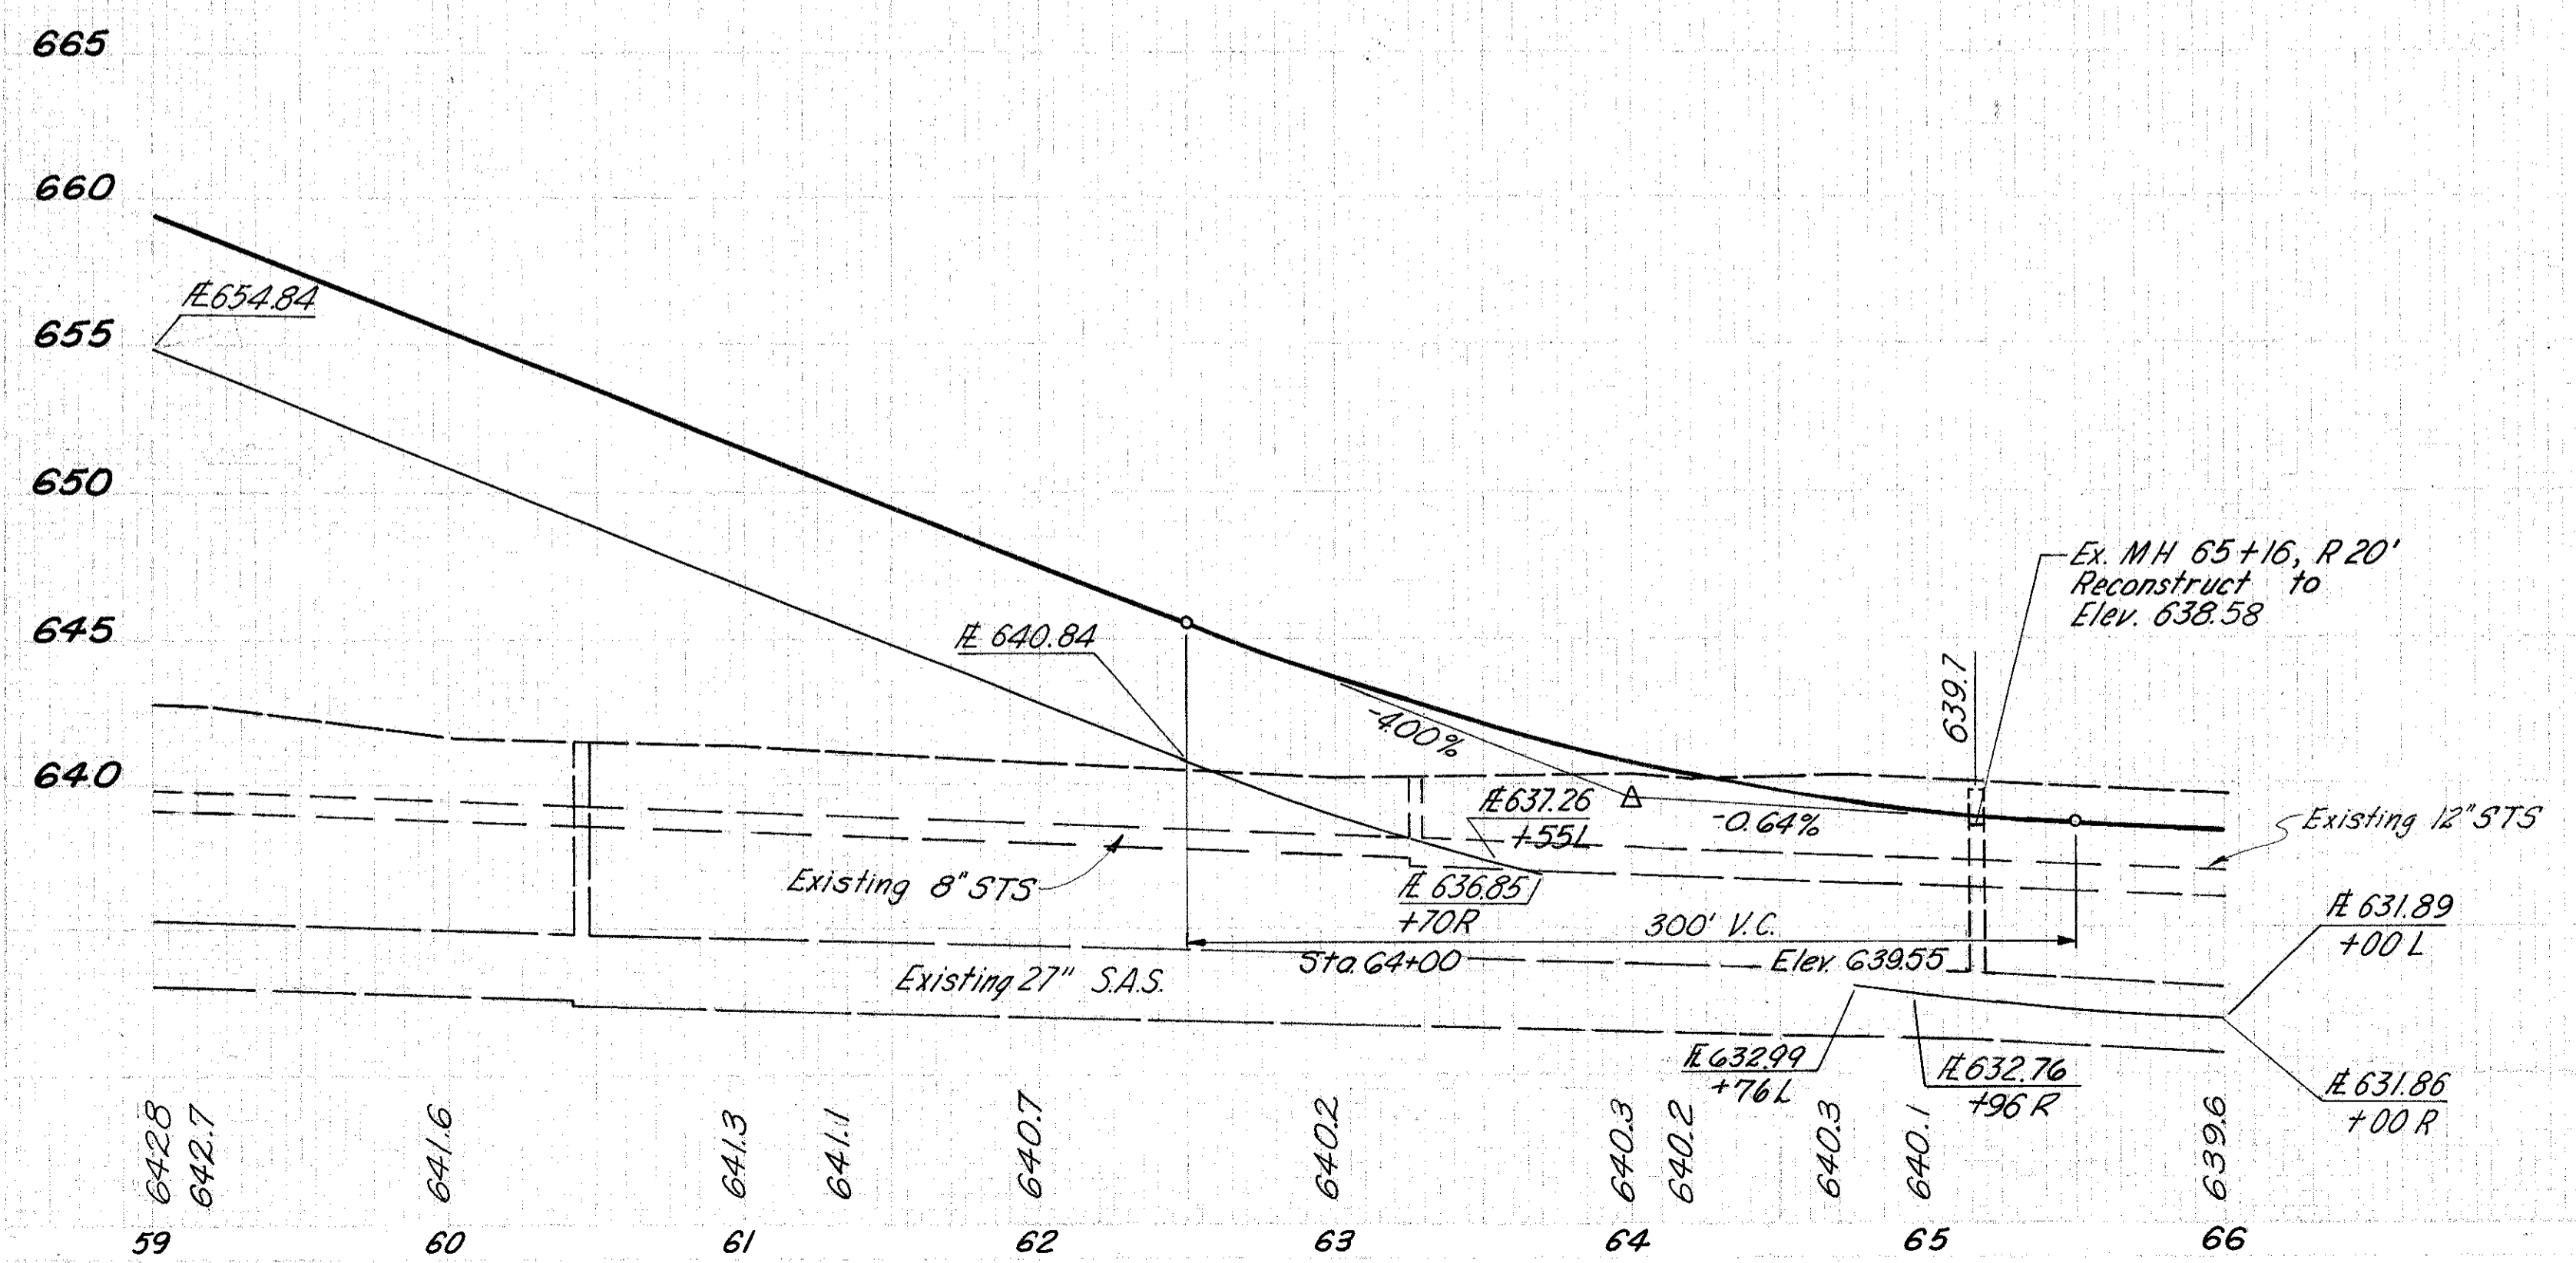

S.R. 615		
Excavation	1232	C.Y.
Embankment	14271	C.Y.
Seeding & Mulching	4656	S.Y.

SERVICE RD 'D'		
Excavation	3805	C.Y.
Embankment	0	C.Y.
Seeding & Mulching	2319	S.Y.

ROADWAY		202	606	606	015	202
REF.	LOCATION	L.F.	L.F.	EA.	C.Y.	L.F.
R1	59+00 to 60+35, L		110	1		
R2	59+00 to 65+16, R					616
R3	64+25 to 66+00, R	175				
R4	03+77 to 04+97, R				07	
TOTAL		175	110	1	07	616