



LAKE COUNTY
LAK-615-3.26

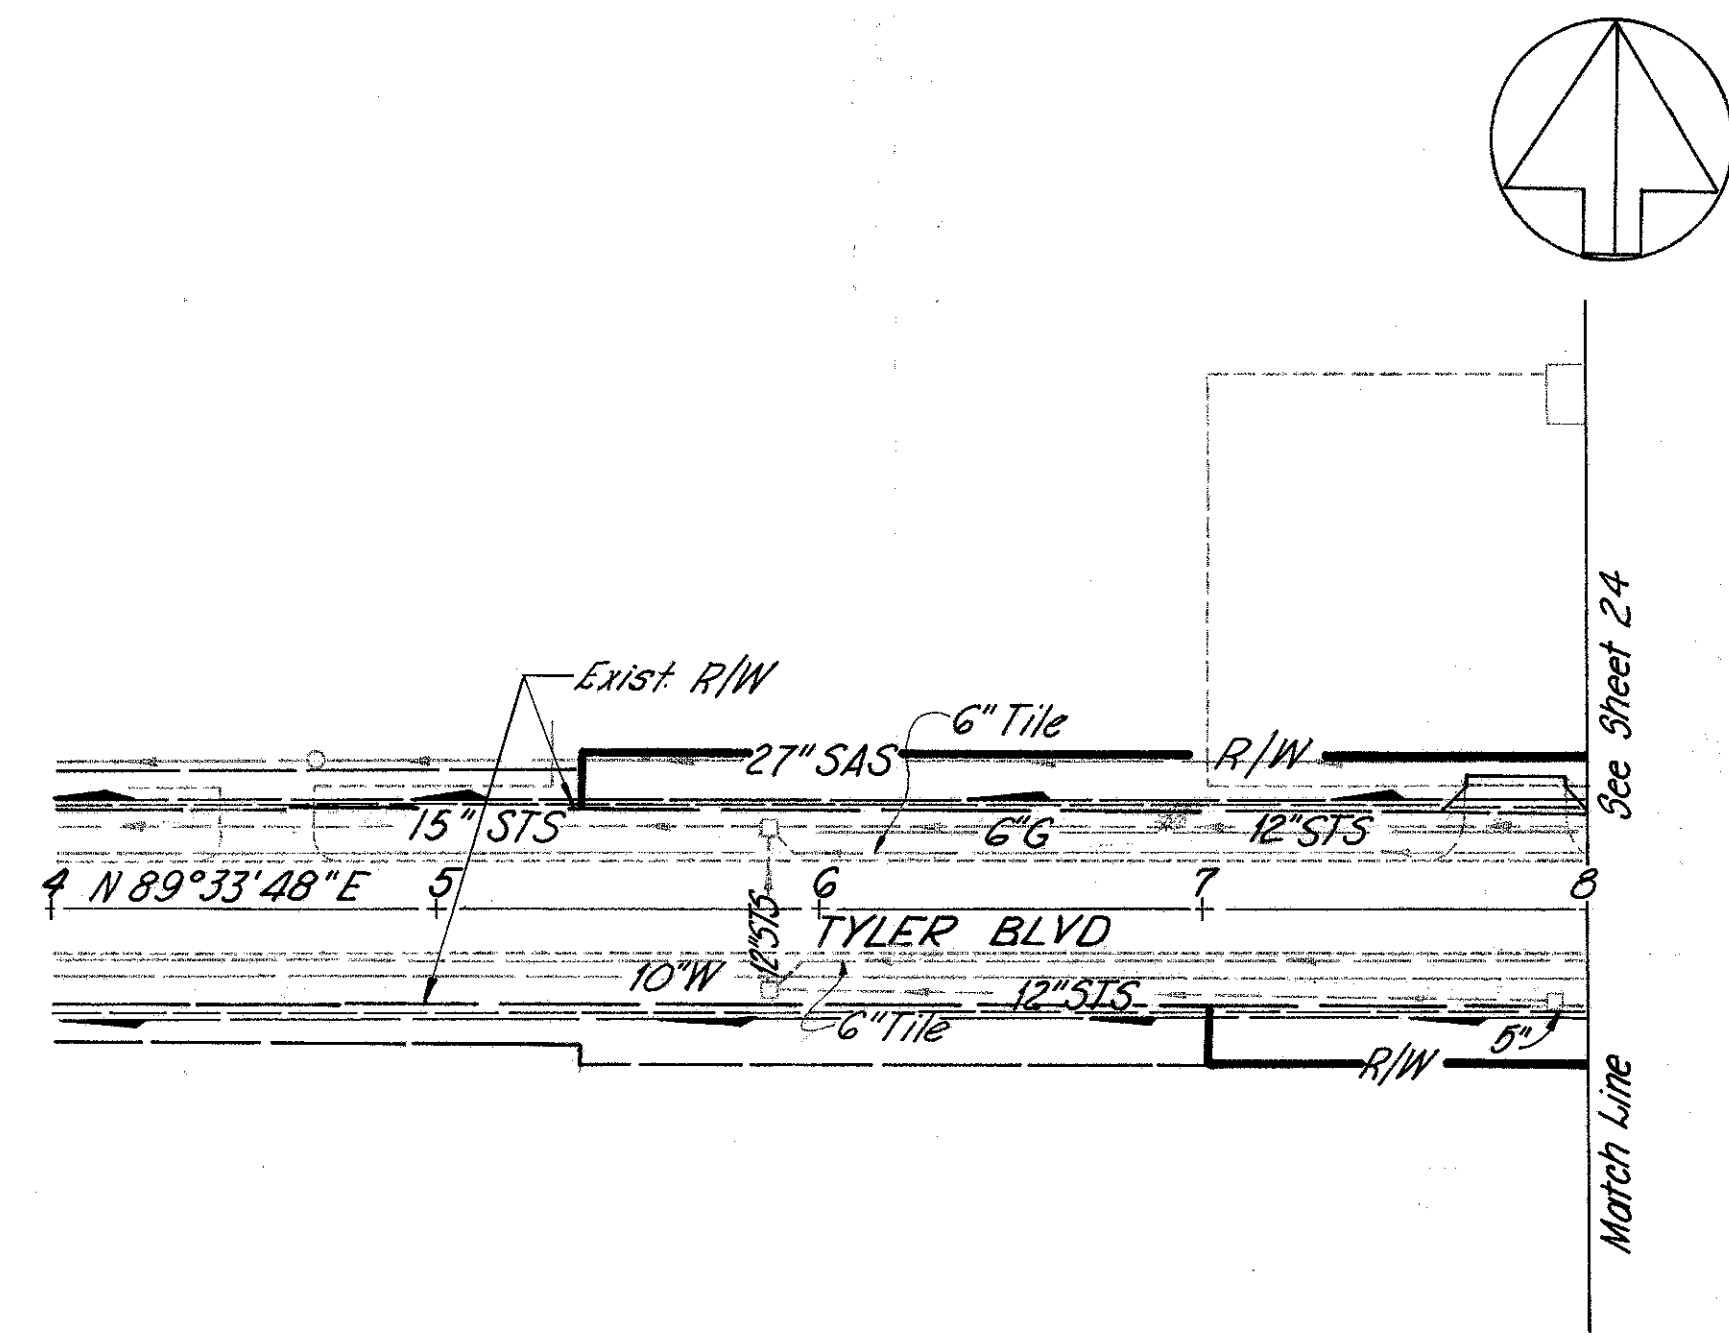

For cross sections see sheet 116

For pavement elevations see Sheet 74

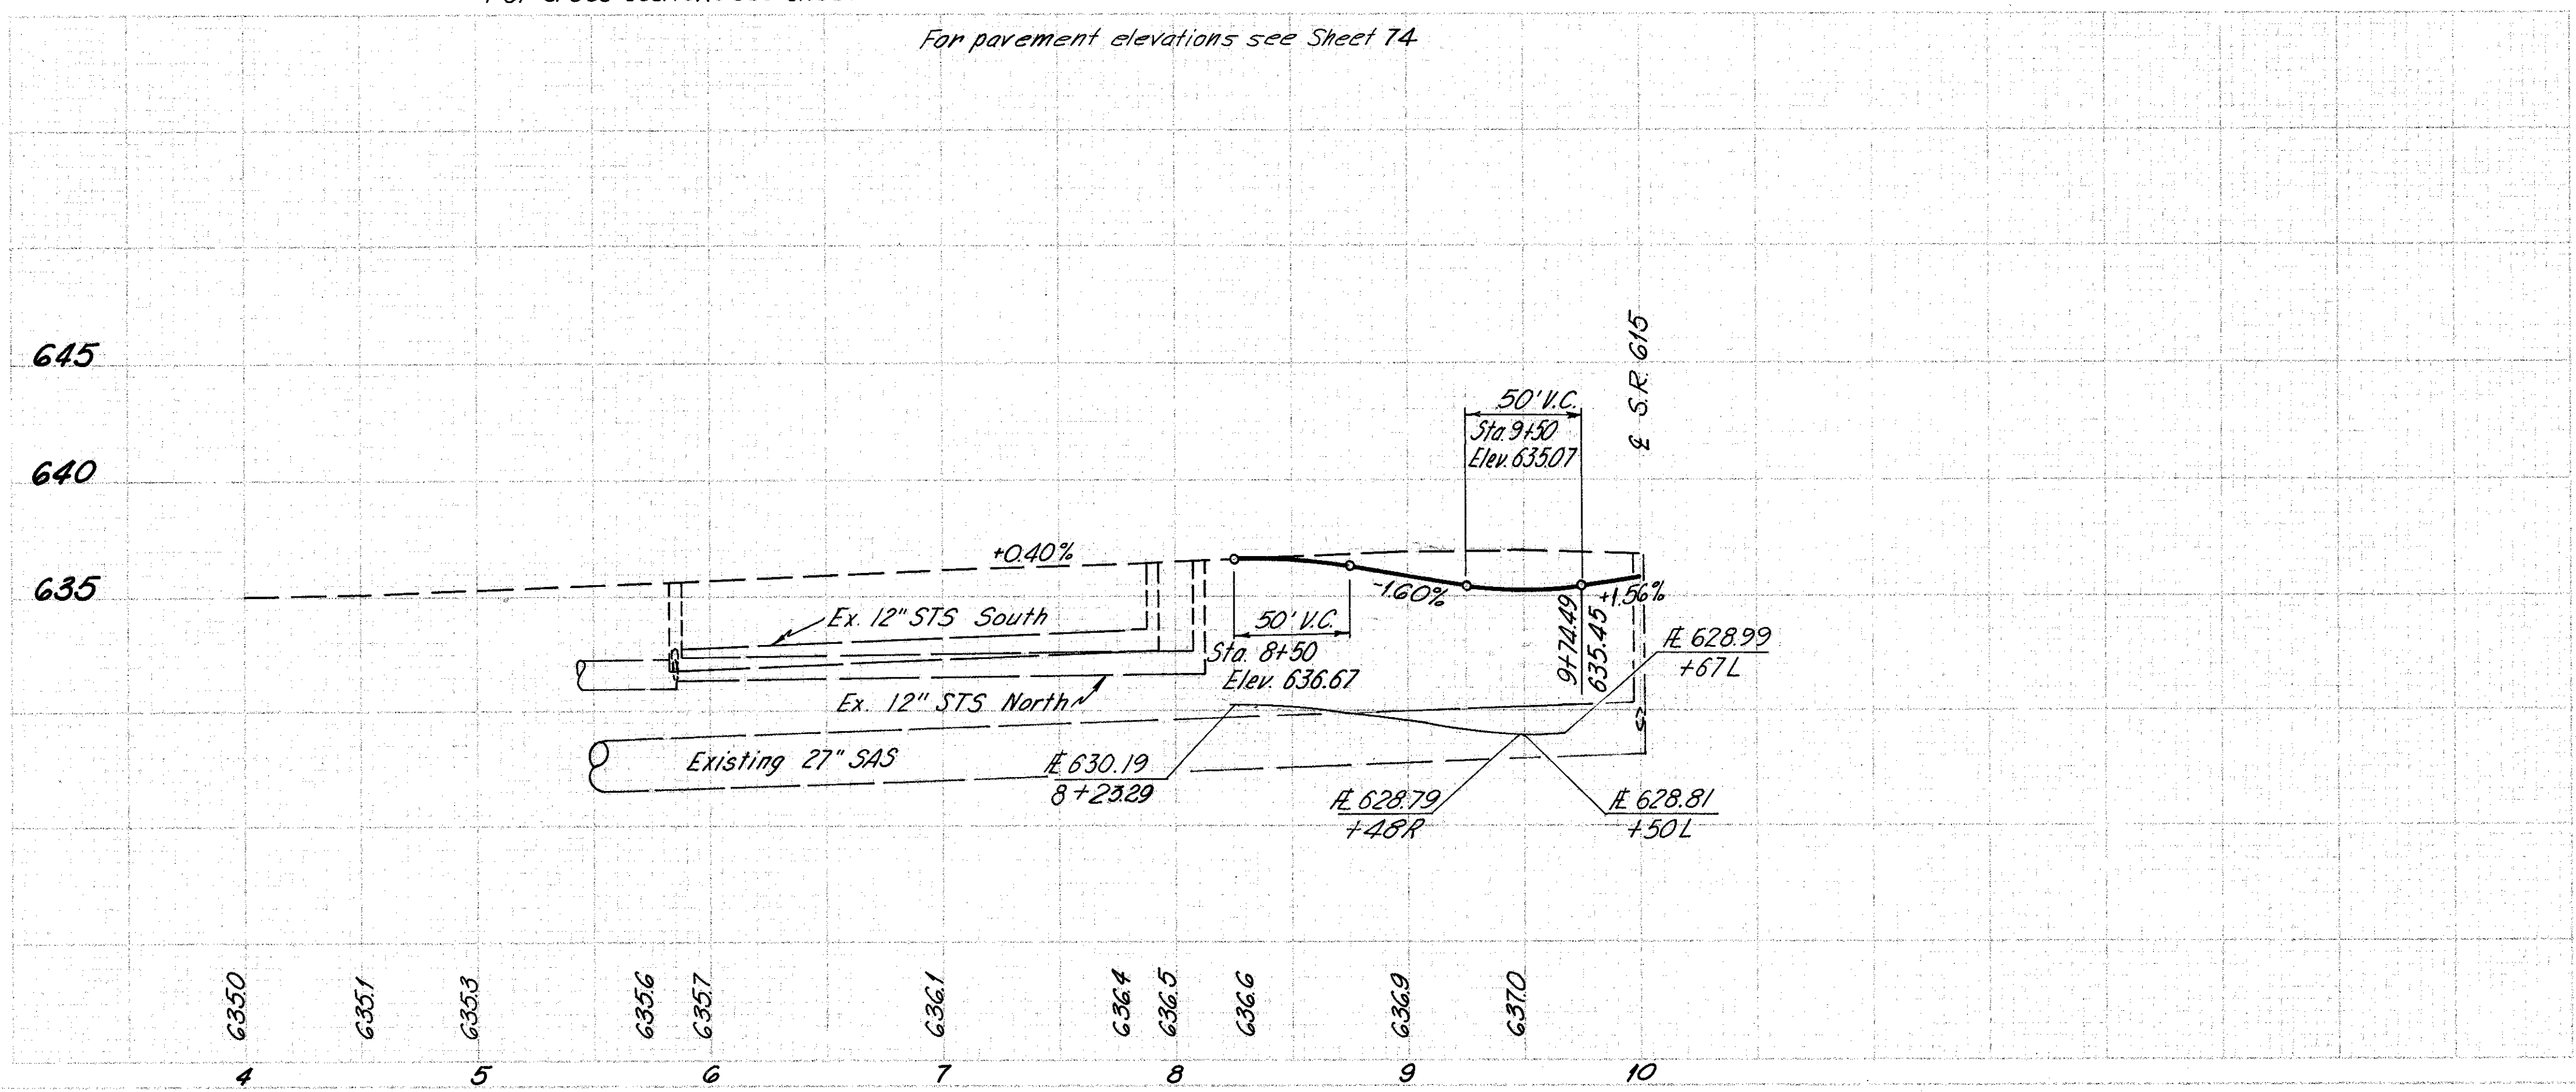

DATE OF CALCULATIONS
BY: [Signature] 2-15-68
CHK: [Signature] 2-27-68
SURVEY: [Signature]