



FED. RD. DIVISION	STATE	PROJECT
2	OHIO	

53-A  
181

LAKE COUNTY  
LAK-615-3.26

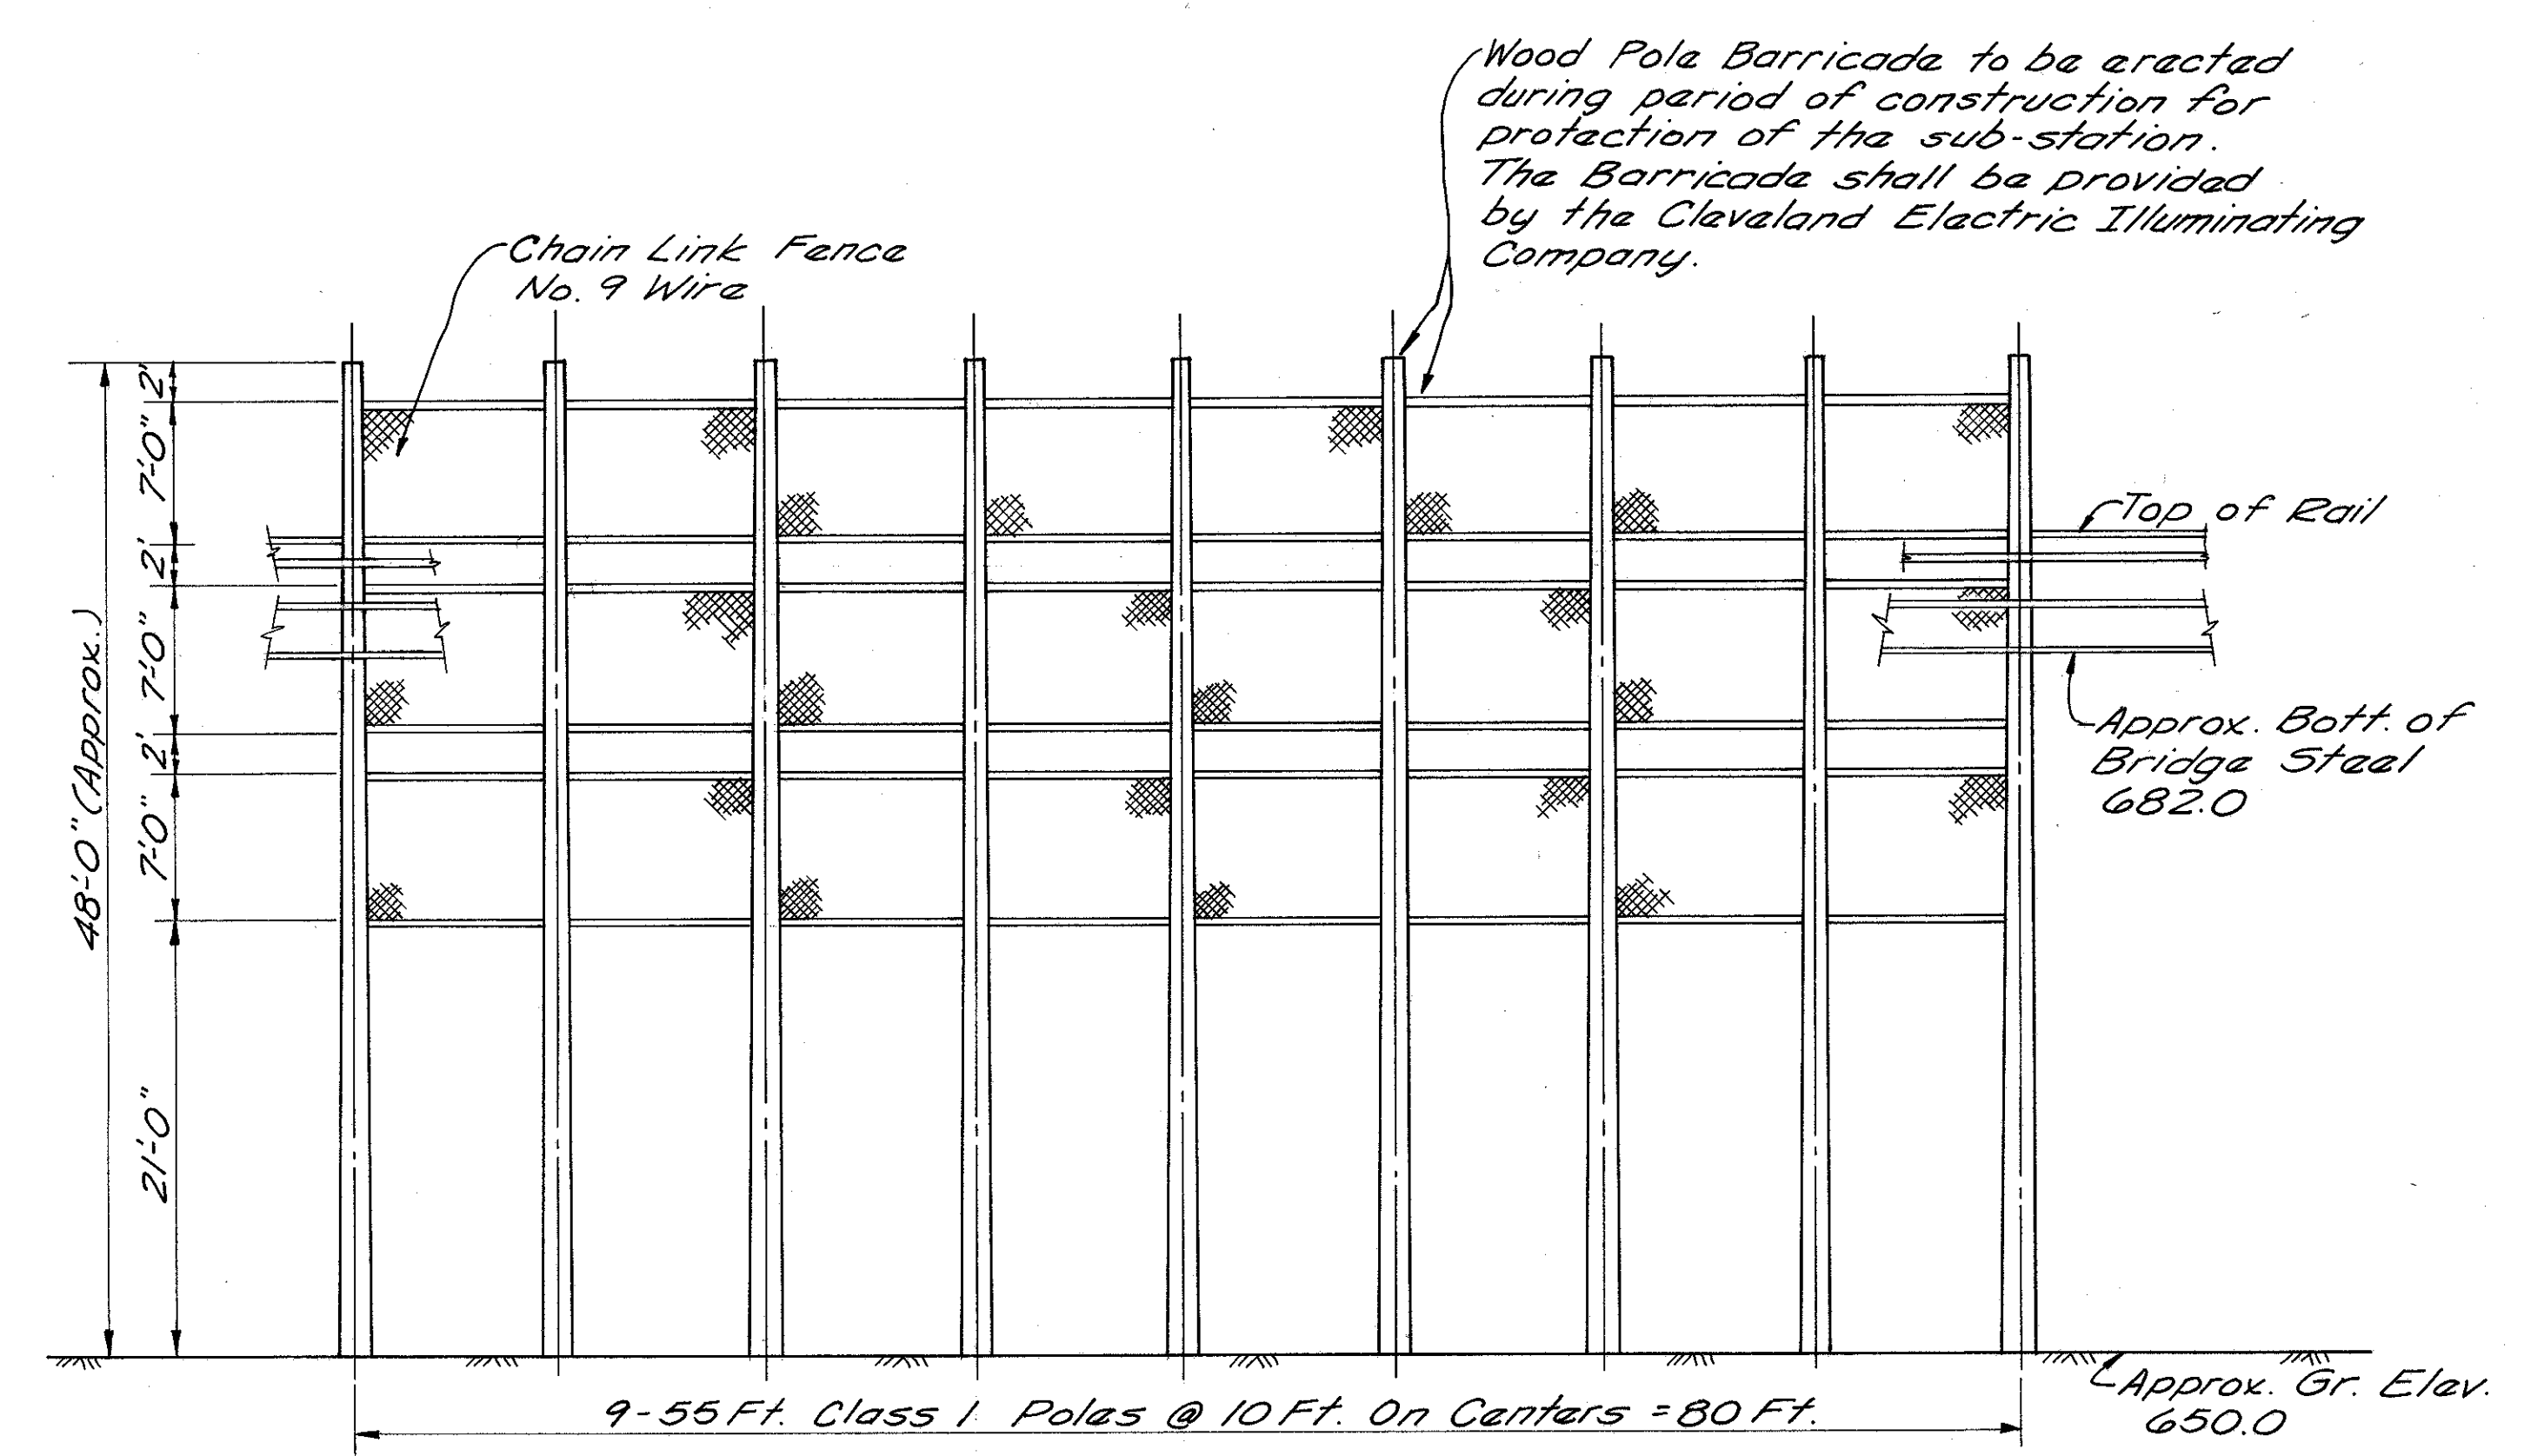

**SECTION A-A**

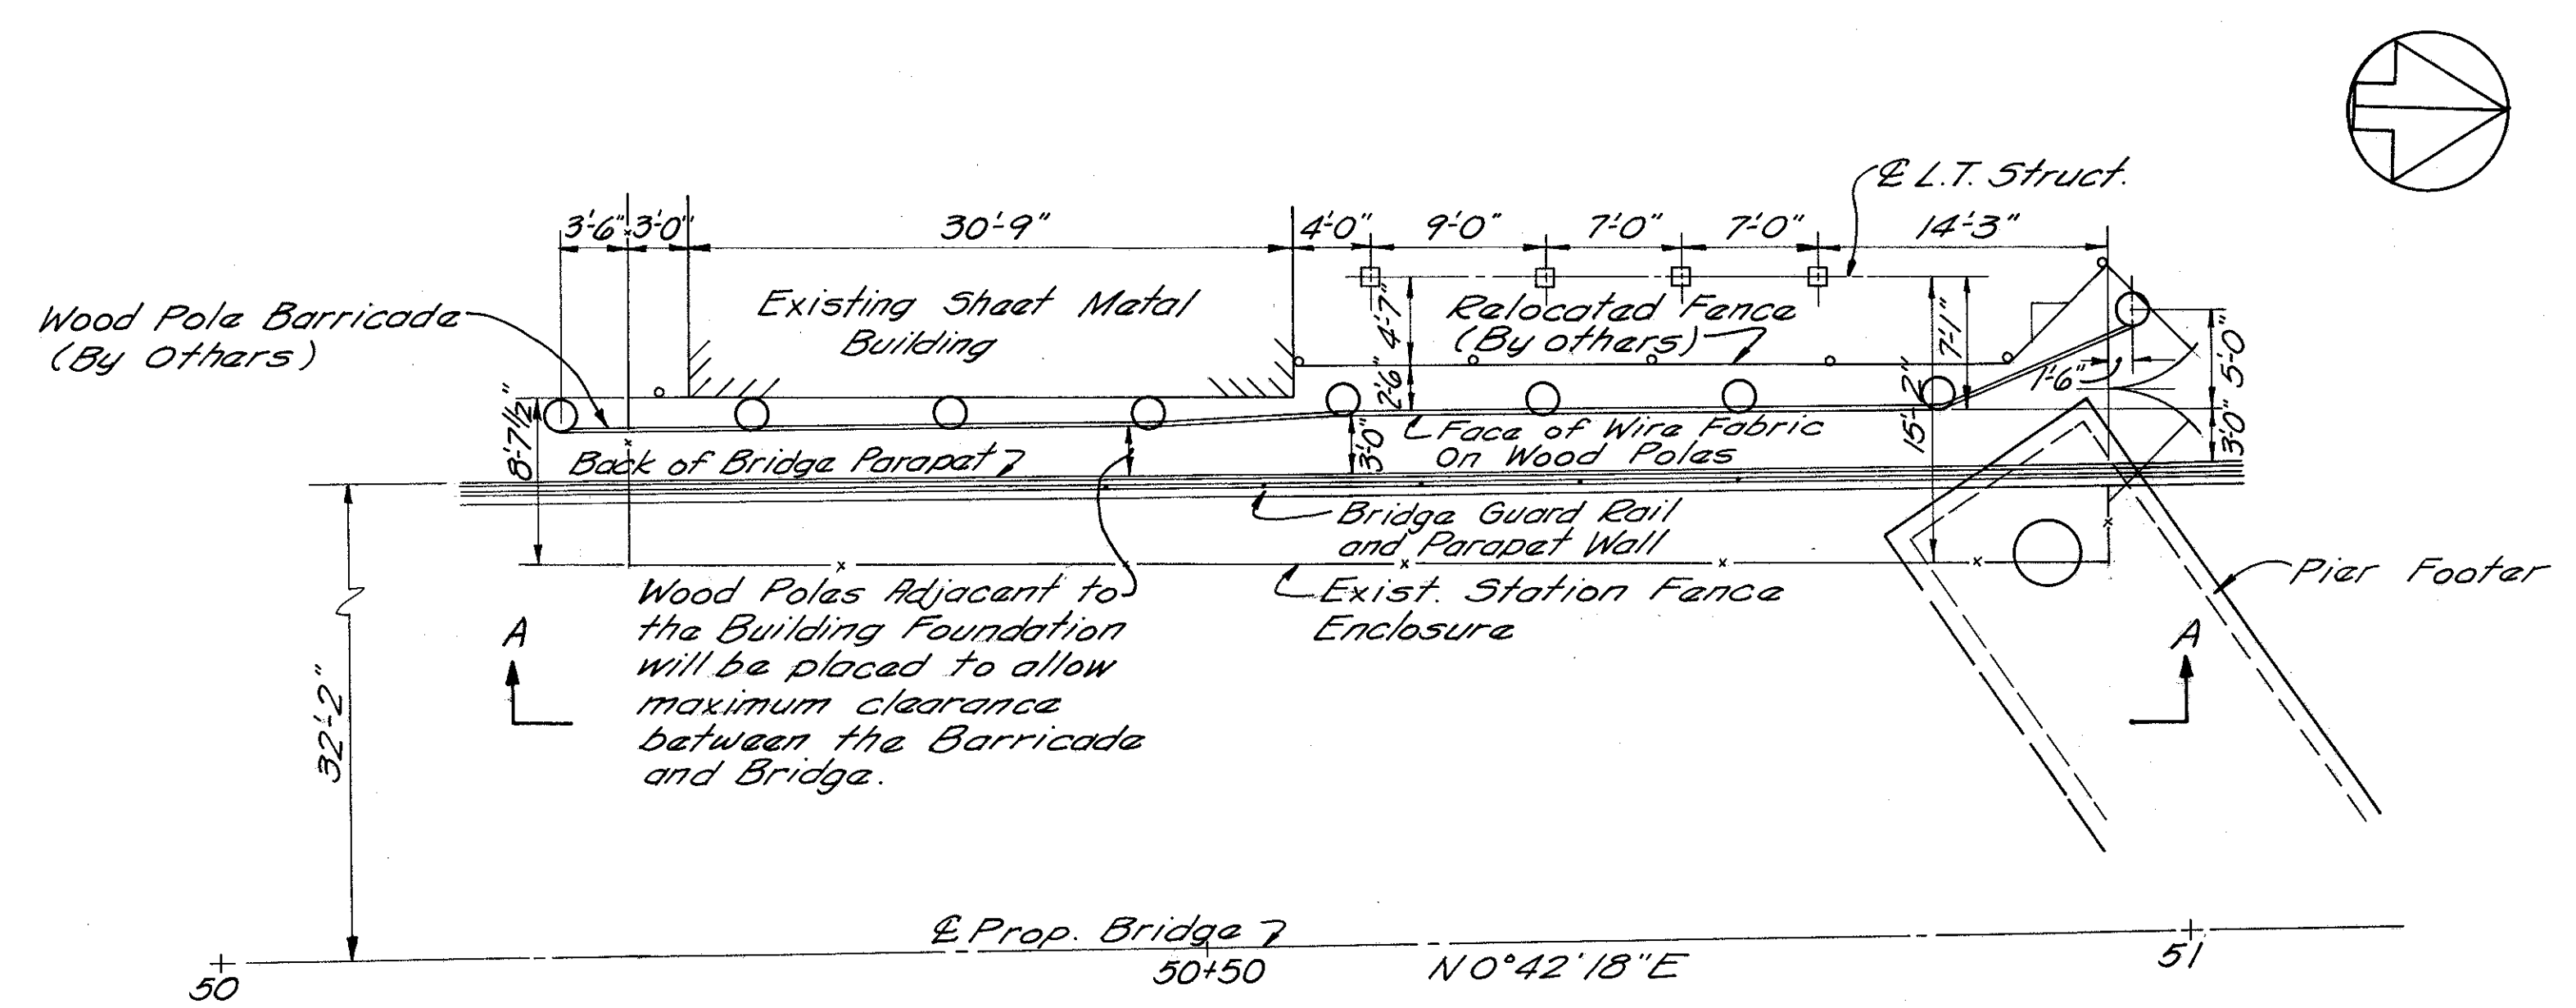

**PLAN**

PROTECTIVE SCREEN  
FOR THE C.E.I. CO. SUBSTATION