


FED. RD. DIVISION	STATE	PROJECT
2	OHIO	

74
181

LAKE COUNTY
LAK-615-3.26

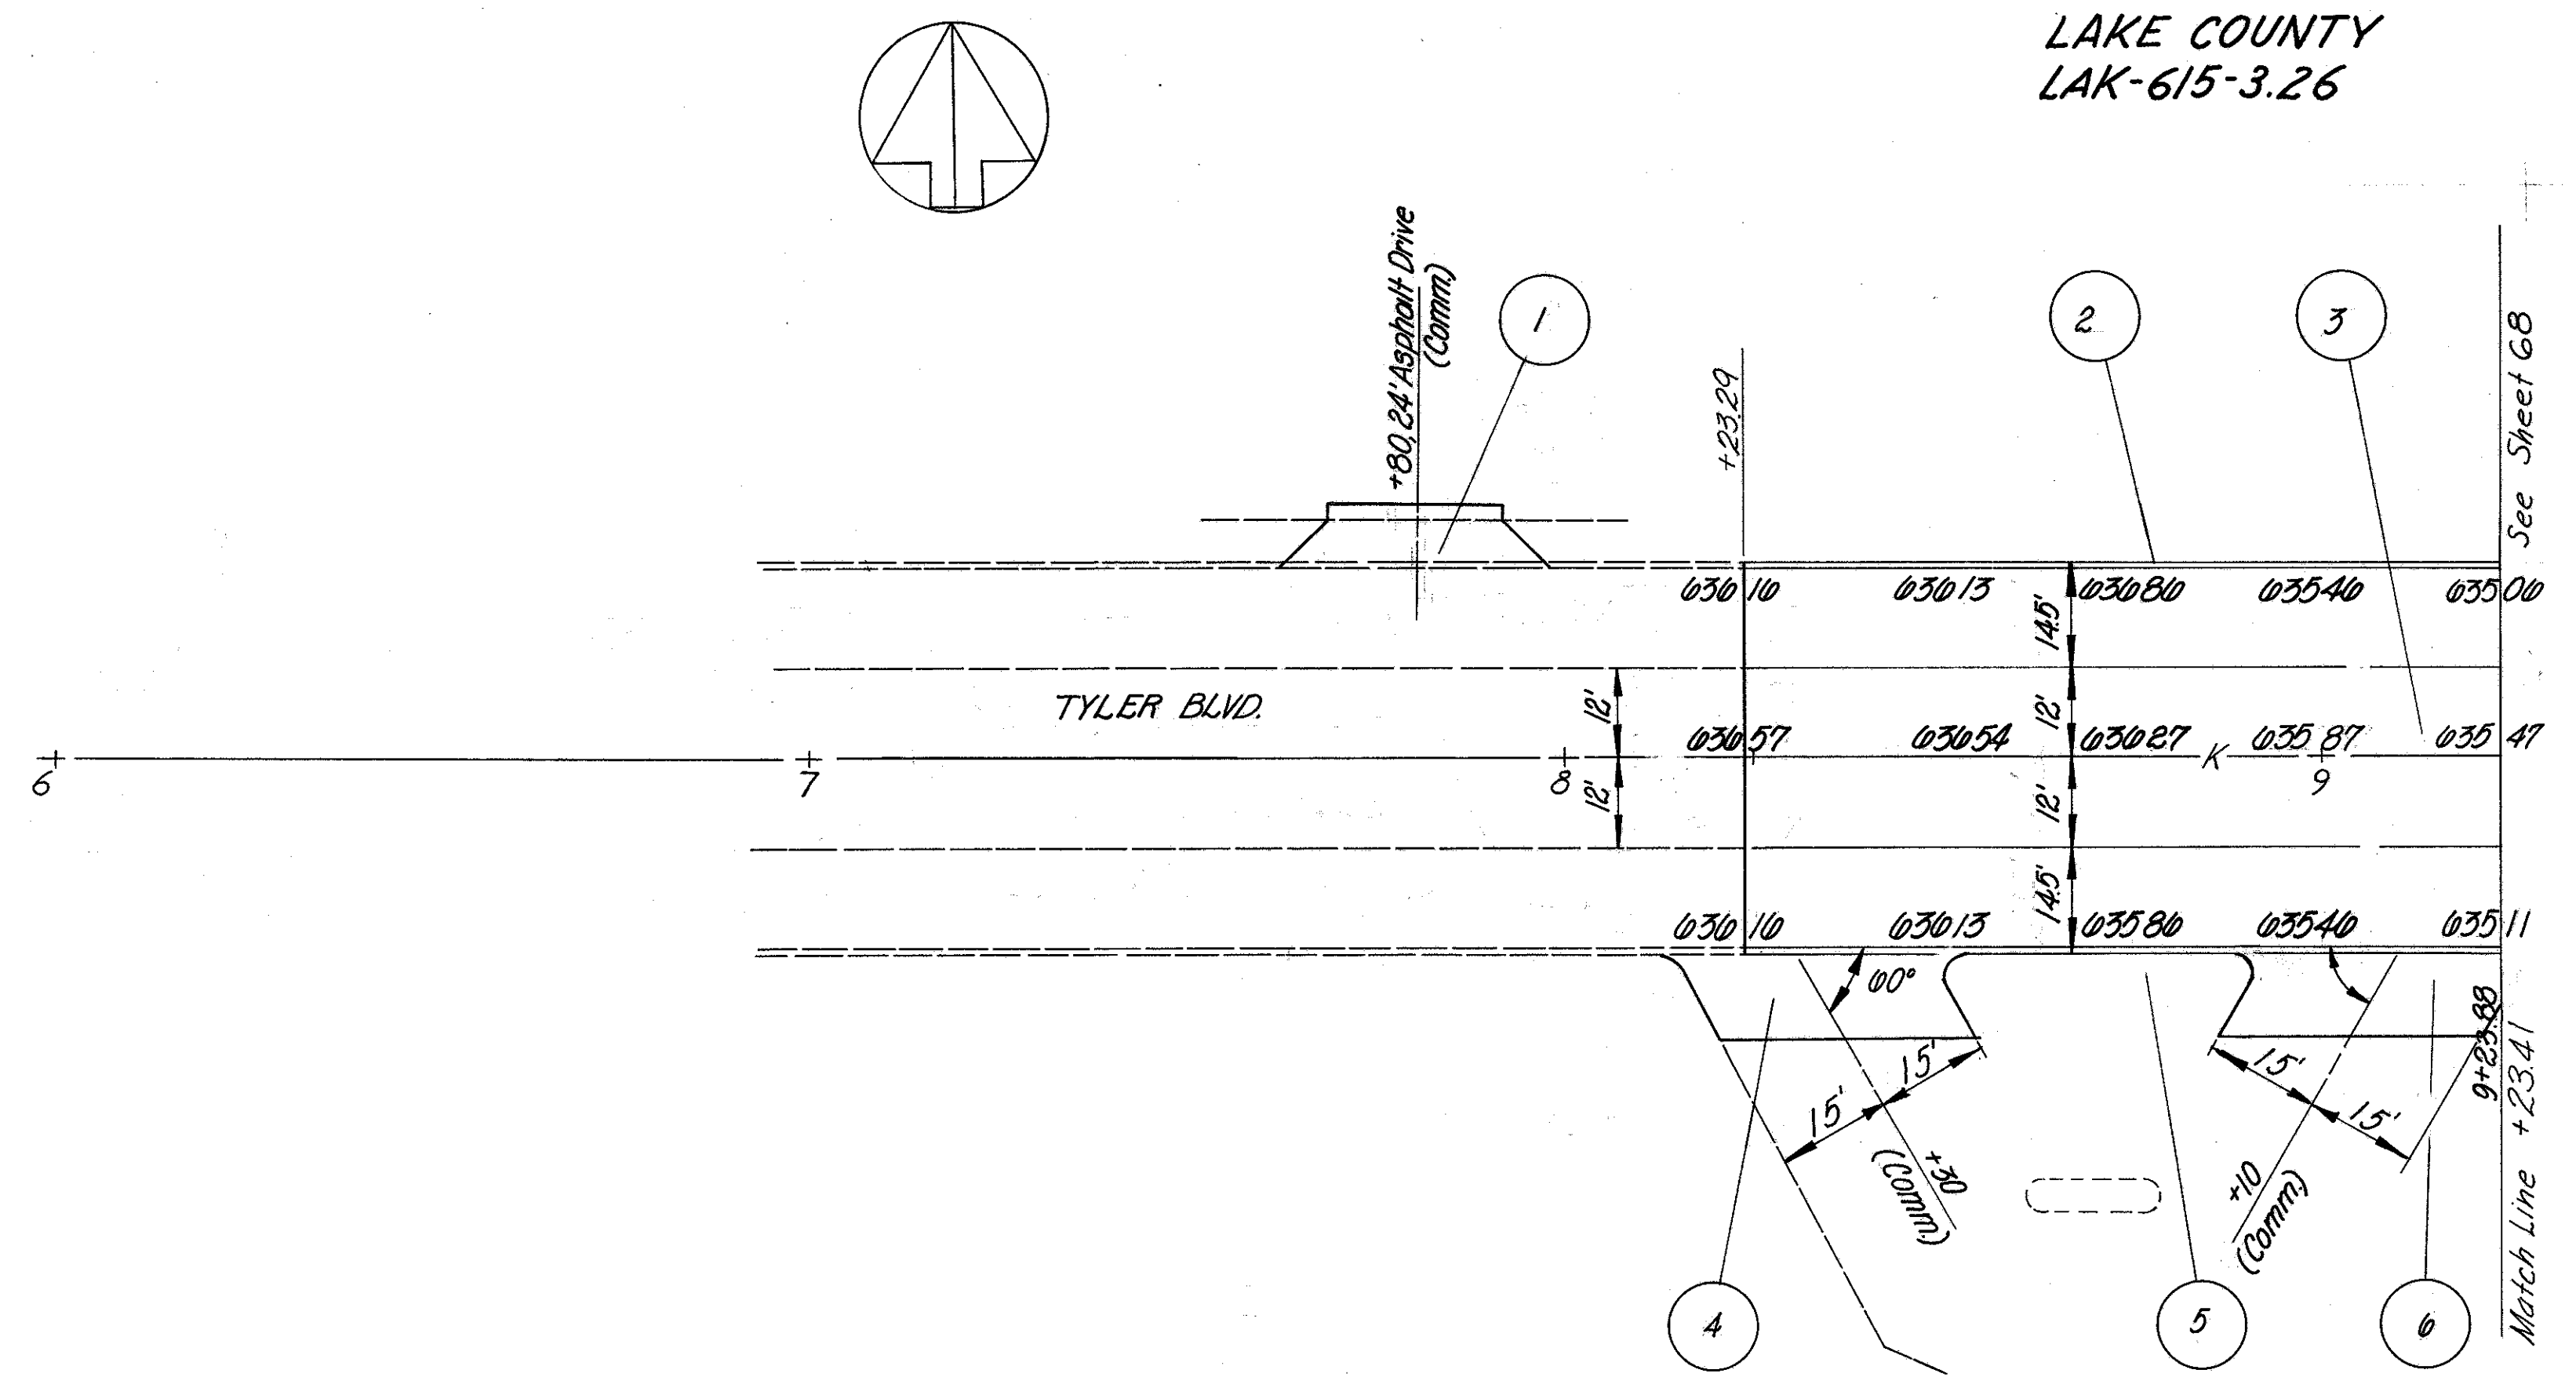

REF.	LOCATION	203 Subgrade Compaction S.Y.	304 Aggregate Base Subbase, Grading, A C.Y.	310 C.Y.	404 Asphalt Concrete (70-85) C.Y.	451 Reinforced Concrete S.Y.	452 Plain Concrete S.Y.	609 Curb, Std. Type 2A L.F.
1	7+80		4		1			
2	8+23.29 to 9+23.38						100	
3	8+23.29 to 9+23.38	578		102		578		
4	8+30					47		
5	8+23.29 to 9+23.38						100	
6	9+10					43		
TOTAL		578	4	102	1	578	90	200

QUANTITY CALCULATIONS
BY: JLR
CHKD: JLB
DATE: 5-22-68
BURRESS & NIPLE, LIMITED

PAVEMENT DETAILS TYLER BOULEVARD

DEC 11 1970
JUN 26 1974