

**LEGEND**


	PROPOSED CONCRETE PAVEMENT AND/OR WALK
	PROPOSED CONCRETE PAVEMENT W/ASPHALT OVERLAY
	CONCRETE PAVEMENT PLANING

Station	11+00	12+00	13+00	14+00	15+00
630					
625					
620					
615					
610					
605					
600					

Station	11+00	12+00	13+00	14+00	15+00
622.36					
622.21					
621.96					
621.80					
621.60					
621.37					
621.23					
620.95					
621.11					

**CENTER STREET (STATE ROUTE 615)  
ROADWAY IMPROVEMENTS  
MUNSON ROAD  
PLAN & PROFILE  
STA. 11+00 TO STA. 15+00**

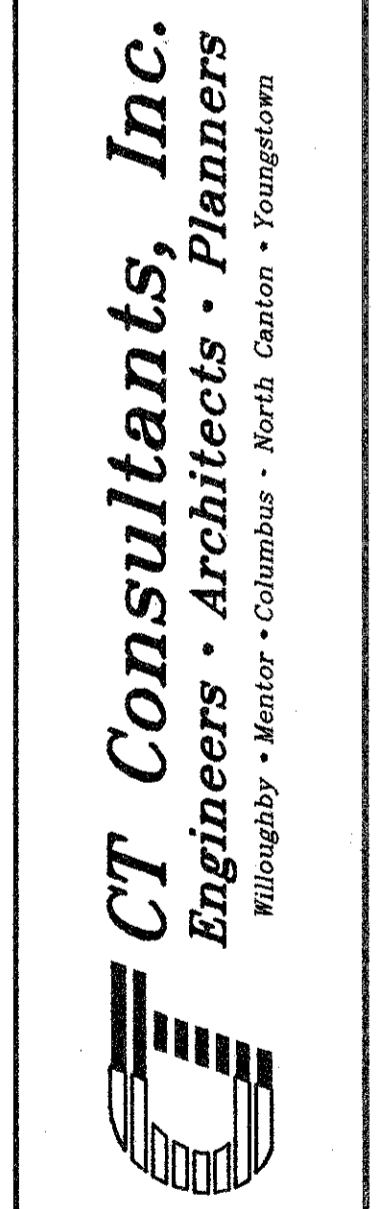

DATE:	DECEMBER, 1998
DRAWN BY:	J.J.C.
CHECKED BY:	C.C.H.
APPROVED BY:	
SCALE:	
HOR:	1" = 20'
VERT:	1" = 5'
CONTRACT NO.	98387
SHEET NO.	OF
30	103

COPYRIGHT - DATE: 05-15-98 12:23, CT CONSULTANTS INC. H:\1998\ASB\1509\1509145.DWG PLOT11-20