
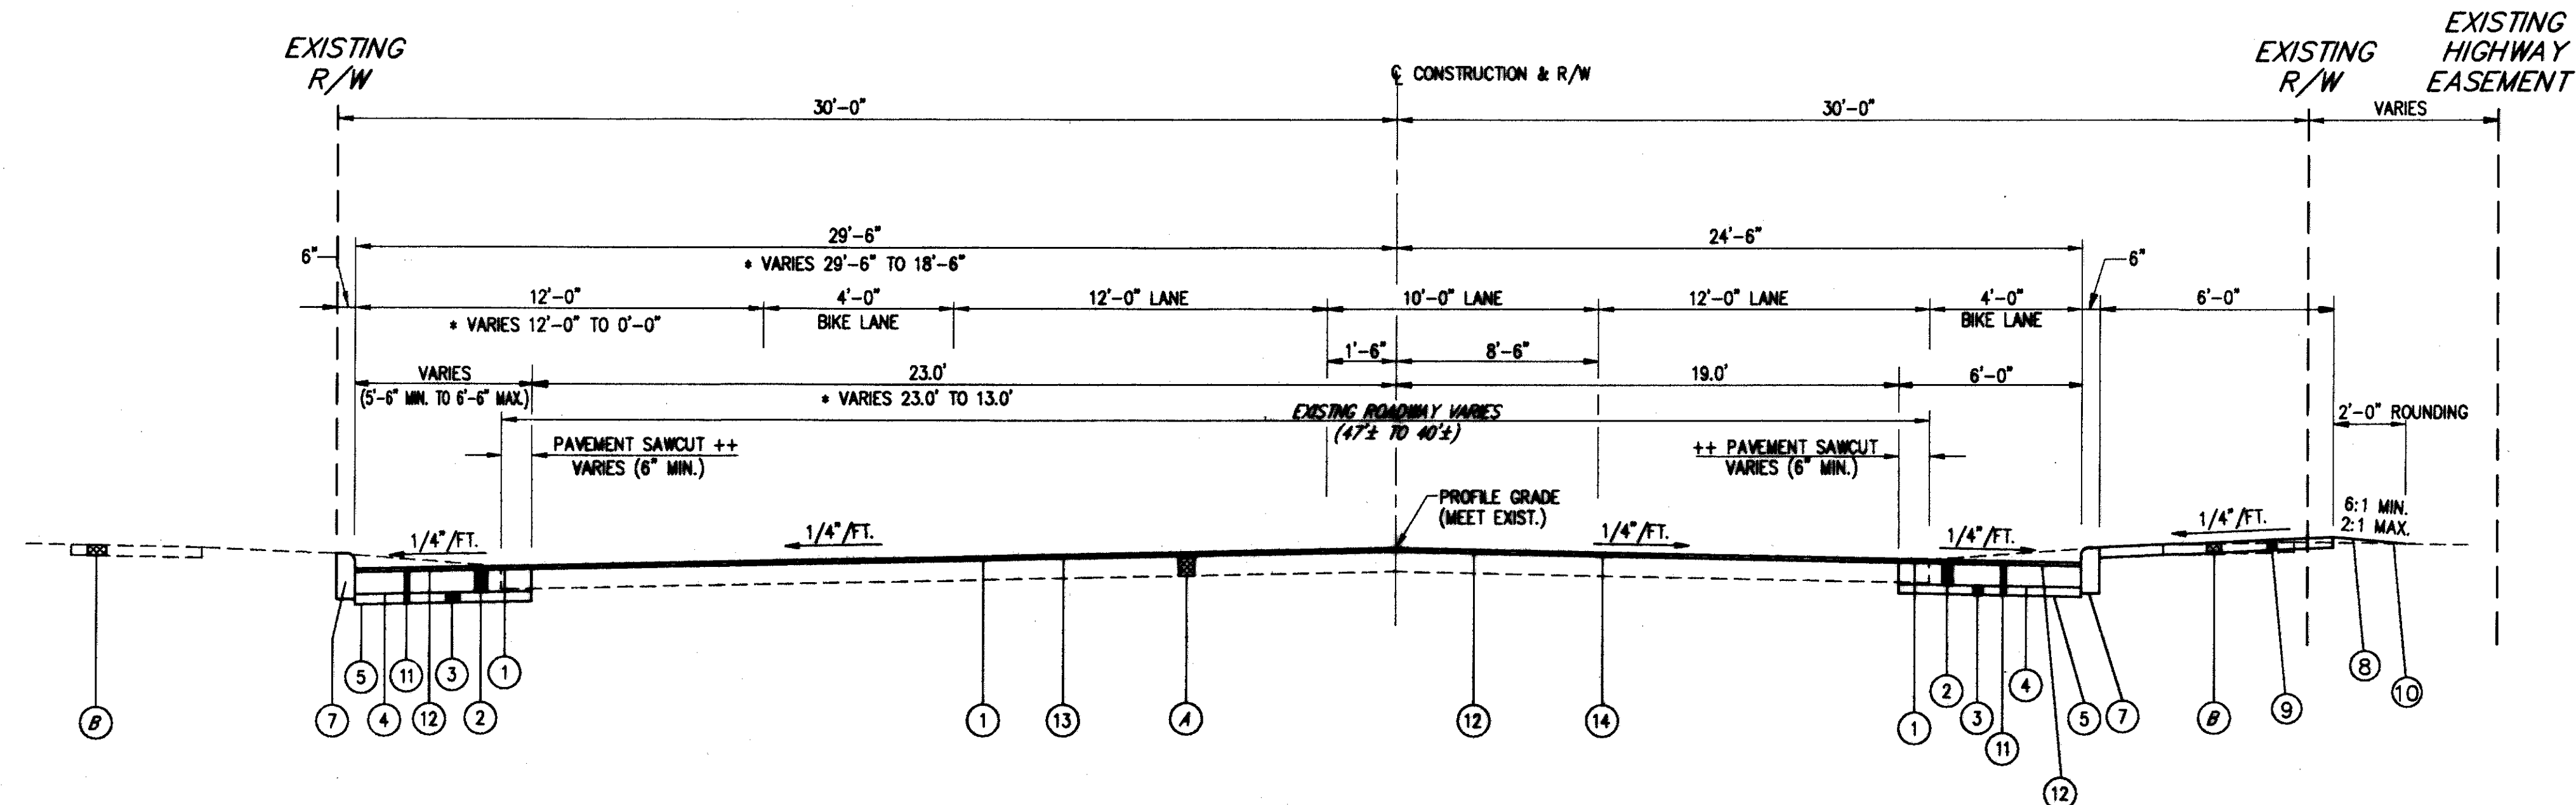



# TYPICAL SECTIONS

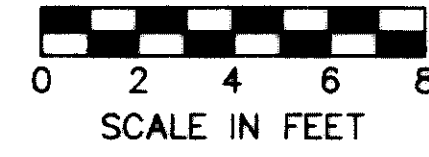

## NORMAL 4 LANE & TAPER SECTION

MUNSON ROAD

STA. 12+21.50 TO STA. 14+50.00 = 228.50 LIN. FT.  
 \* STA. 14+50.00 TO STA. 15+00.00 = 50.00 LIN. FT.  
 278.50 LIN. FT.

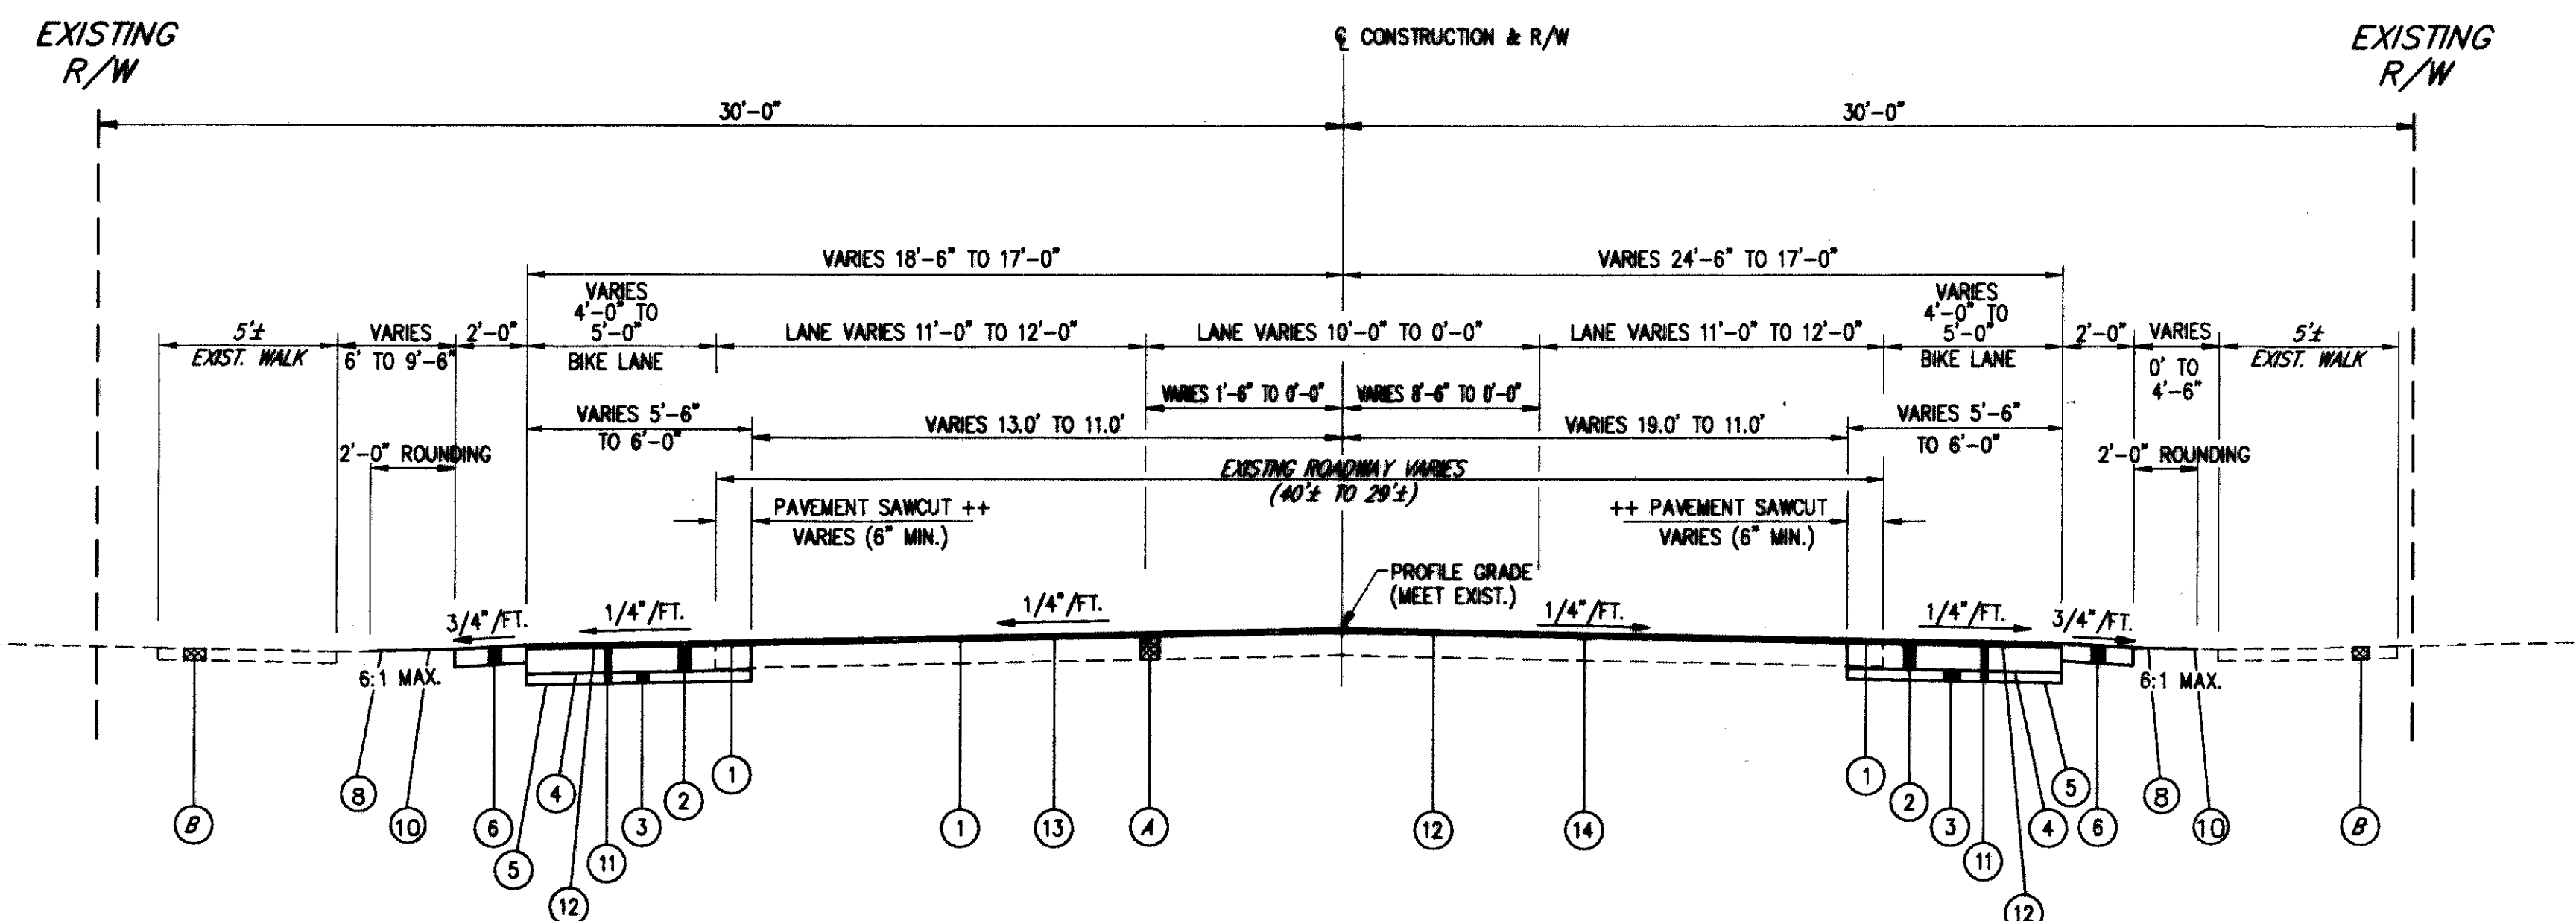

## NORMAL TAPER SECTION

MUNSON ROAD

STA. 15+00.00 TO STA. 16+55.00 = 155.00 LIN. FT.

### LEGEND

- ① ITEM 448 - 1/4" ASPHALT CONCRETE, SURFACE COURSE TYPE 1, PG 64-22
- ② ITEM 301 - 8 3/4" BITUMINOUS AGGREGATE BASE, PG 64-22
- ③ ITEM 304 - 6" AGGREGATE BASE, AS PER PLAN
- ④ ITEM 408 - PRIME COAT
- ⑤ ITEM 203 - SUBGRADE COMPACTION (FOR AREAS 6' OR GREATER IN WIDTH)
- ⑥ ITEM 301 - 6" BITUMINOUS AGGREGATE BASE, PG 64-22
- ⑦ ITEM 830 - CURB, TYPE 6
- ⑧ ITEM 660 - SODDING, UNSTAKED
- ⑨ ITEM 608 - 4" CONCRETE WALK (SEE PLAN FOR LIMITS)
- ⑩ ITEM 203 - LINEAR GRADING, AS PER PLAN
- ⑪ ITEM 203 - EXCAVATION NOT INCLUDING EMBANKMENT CONSTRUCTION
- ⑫ ITEM 407 - TACK COAT
- ⑬ ITEM 254 - 1/4" PAVEMENT PLANING, BITUMINOUS
- ⑭ ITEM 448 - 0" MIN. ASPHALT CONCRETE, INTERMEDIATE COURSE TYPE 1, PG 64-22 (1/2" AVG.)

### EXISTING LEGEND

- Ⓐ EXISTING BITUMINOUS PAVEMENT (THICKNESS VARIES)
- Ⓑ EXISTING CONCRETE WALK

++ FULL DEPTH PAVEMENT SAW CUTTING INCLUDED UNDER ITEM 203 - EXCAVATION

**NOTE:** TYPICAL SECTIONS INDICATE GENERAL SLOPE CONDITIONS. SEE CROSS-SECTIONS FOR ACTUAL SLOPE REQUIREMENTS.