
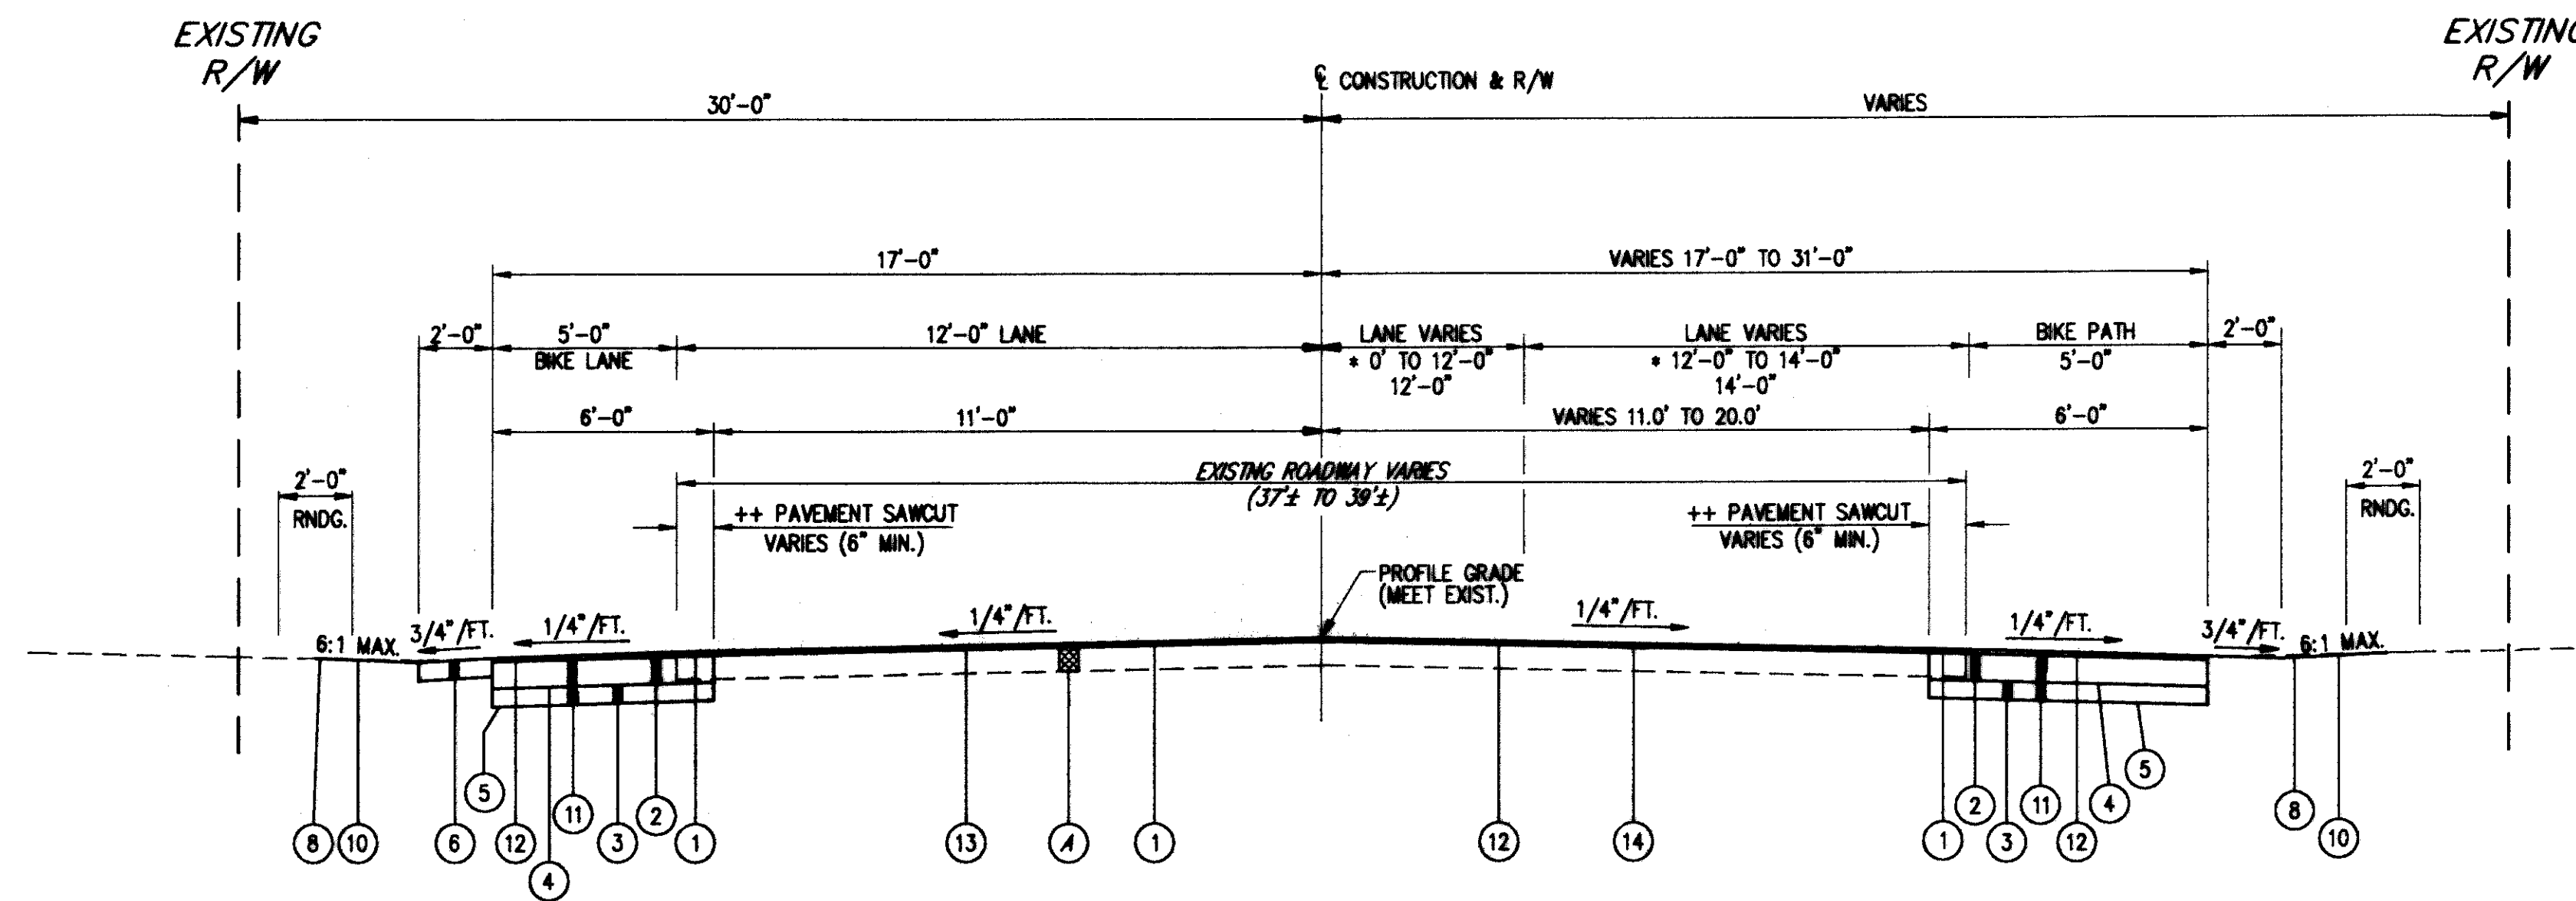


TYPICAL SECTIONS

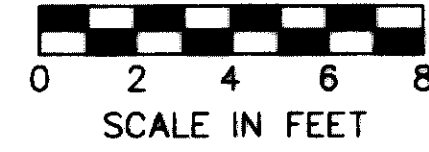

NORMAL TAPER SECTION

MUNSON ROAD

* STA. 76+86.00 TO STA. 77+36.00 = 50.00 LIN. FT.
 ** STA. 77+36.00 TO STA. 78+06.30 = 70.30 LIN. FT.
 120.30 LIN. FT.

LEGEND


- ① ITEM 448 - 1 1/4" ASPHALT CONCRETE, SURFACE COURSE TYPE 1, PG 64-22
- ② ITEM 301 - 8 3/4" BITUMINOUS AGGREGATE BASE, PG 64-22
- ③ ITEM 304 - 6" AGGREGATE BASE, AS PER PLAN
- ④ ITEM 408 - PRIME COAT
- ⑤ ITEM 203 - SUBGRADE COMPACTION (FOR AREAS 6' OR GREATER IN WIDTH)
- ⑥ ITEM 301 - 6" BITUMINOUS AGGREGATE BASE, PG 64-22
- ⑦ ITEM 830 - CURB, TYPE 6
- ⑧ ITEM 660 - SODDING, UNSTAKED
- ⑨ ITEM 608 - 4" CONCRETE WALK (SEE PLAN FOR LIMITS)
- ⑩ ITEM 203 - LINEAR GRADING, AS PER PLAN
- ⑪ ITEM 203 - EXCAVATION NOT INCLUDING EMBANKMENT CONSTRUCTION
- ⑫ ITEM 407 - TACK COAT
- ⑬ ITEM 254 - 1 1/4" PAVEMENT PLANING, BITUMINOUS
- ⑭ ITEM 448 - 0" MIN. ASPHALT CONCRETE, INTERMEDIATE COURSE TYPE 1, PG 64-22 (1/2" AVG.)
- ⑮ ITEM 448 - 1 3/4" ASPHALT CONCRETE, INTERMEDIATE COURSE TYPE 2, PG 64-22
- ⑯ ITEM SPECIAL - SOIL STERILANT

EXISTING LEGEND

- Ⓐ EXISTING BITUMINOUS PAVEMENT (THICKNESS VARIES)
- Ⓑ EXISTING CONCRETE WALK

++ FULL DEPTH PAVEMENT SAW CUTTING INCLUDED UNDER ITEM 203 - EXCAVATION

* STA. 77+36 TO STA. 77+61
 ** STA. 77+61 TO STA. 78+01
 *** STA. 78+01 TO STA. 78+91

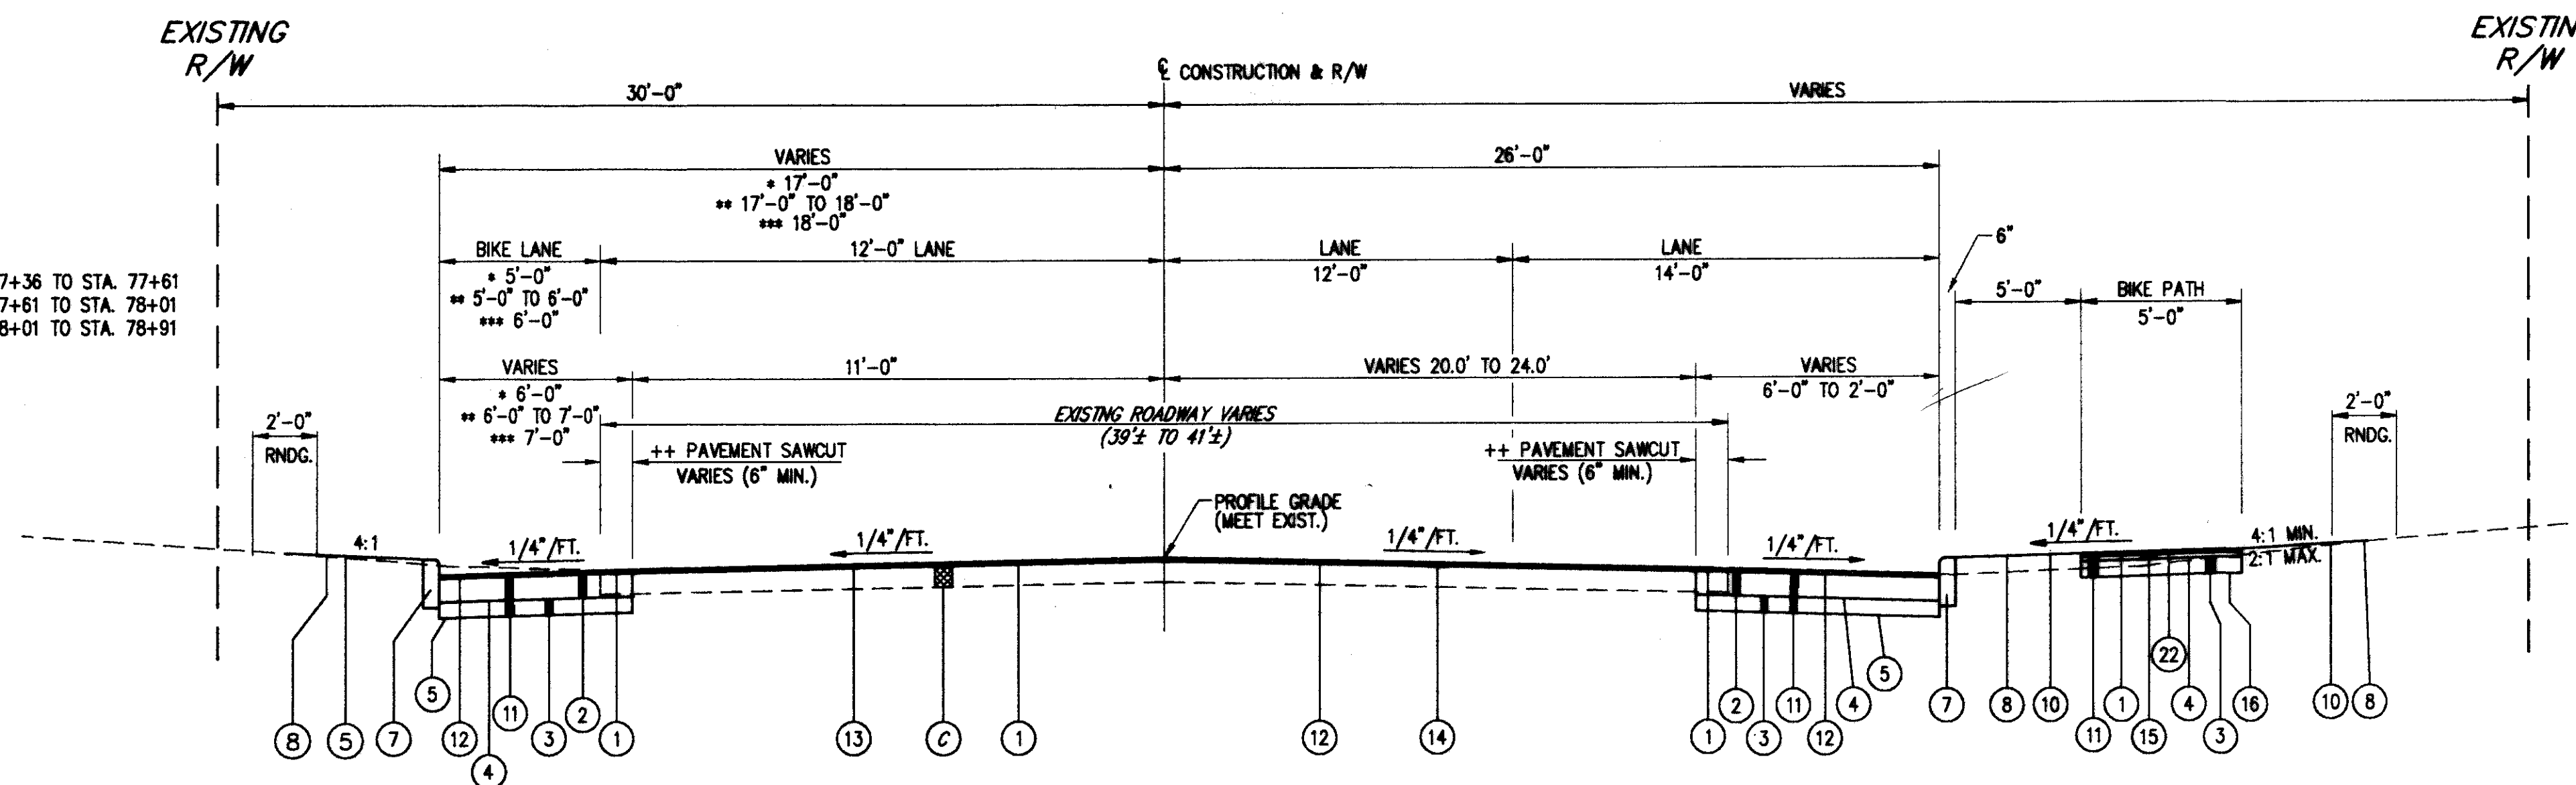

NORMAL 3 LANE SECTION

MUNSON ROAD

STA. 78+06.30 TO STA. 78+91.00 = 84.70 LIN. FT.

NOTE: TYPICAL SECTIONS INDICATE GENERAL SLOPE CONDITIONS. SEE CROSS-SECTIONS FOR ACTUAL SLOPE REQUIREMENTS.