
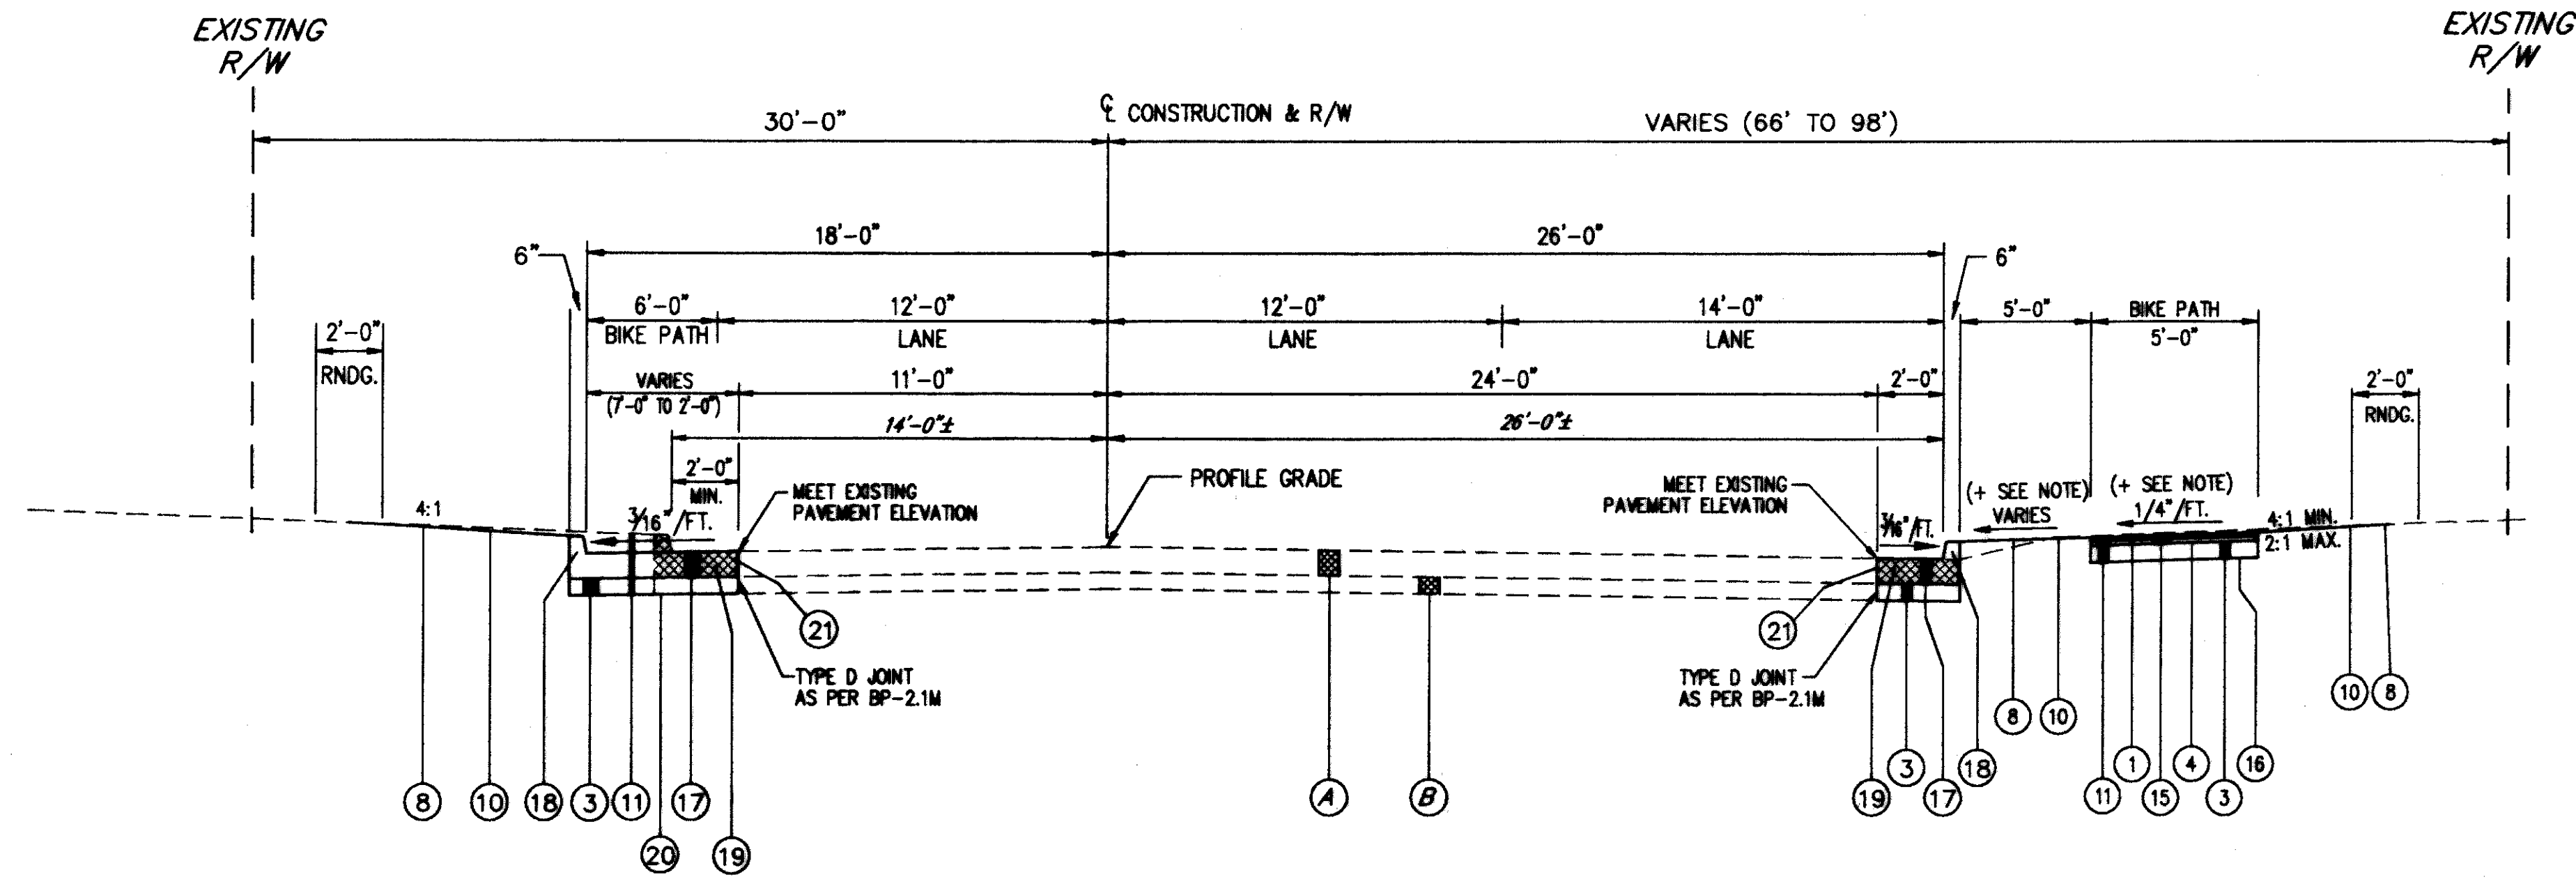


TYPICAL SECTIONS

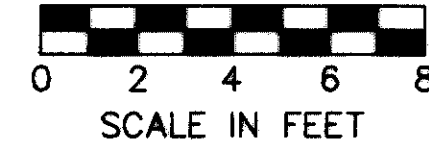

NORMAL 3 LANE SECTION
MUNSON ROAD
 STA. 78+91.00 TO STA. 79+39.40 = 48.40 LIN. FT.

+ NOTE: NORMAL SLOPE IS 1/4" FT. SLOPE VARIES WITHIN 10'-0" OF DRIVEWAYS TO MATCH DRIVEWAY ELEVATIONS.

LEGEND

- (1) ITEM 448 - 1/4" ASPHALT CONCRETE, SURFACE COURSE TYPE 1, PG 64-22
 - (2) ITEM 301 - 8 3/4" BITUMINOUS AGGREGATE BASE, PG 64-22
 - (3) ITEM 304 - 6" AGGREGATE BASE, AS PER PLAN
 - (4) ITEM 408 - PRIME COAT
 - (5) ITEM 203 - SUBGRADE COMPACTION (FOR AREAS 6' OR GREATER IN WIDTH)
 - (6) ITEM 301 - 6" BITUMINOUS AGGREGATE BASE, PG 64-22
 - (7) ITEM 830 - CURB, TYPE 6
 - (8) ITEM 660 - SODDING, UNSTAKED
 - (9) ITEM 608 - 4" CONCRETE WALK (SEE PLAN FOR LIMITS)
 - (10) ITEM 203 - LINEAR GRADING, AS PER PLAN
 - (11) ITEM 203 - EXCAVATION NOT INCLUDING EMBANKMENT CONSTRUCTION
 - (12) ITEM 407 - TACK COAT
 - (13) ITEM 254 - 1/4" PAVEMENT PLANING, BITUMINOUS
 - (14) ITEM 448 - 0" MIN. ASPHALT CONCRETE, INTERMEDIATE COURSE TYPE 1, PG 64-22 (1/2" AVG.)
 - (15) ITEM 448 - 1 3/4" ASPHALT CONCRETE, INTERMEDIATE COURSE TYPE 2, PG 64-22
 - (16) ITEM SPECIAL - SOIL STERILANT
 - (17) ITEM 451 - 9" REINFORCED CONCRETE PAVEMENT
 - (18) ITEM 830 - CURB, TYPE 2-A
 - (19) ITEM 202 - PAVEMENT REMOVED
 - (20) ITEM 203 - SUBGRADE COMPACTION
 - (21) ITEM 255 - FULL DEPTH PAVEMENT SAWING
 - (22) ITEM 407 - TACK COAT FOR INTERMEDIATE COURSE
-
- (A) EXISTING 9" REINFORCED CONCRETE PAVEMENT
 - (B) EXISTING 6" SUBBASE
 - (C) EXISTING BITUMINOUS PAVEMENT (THICKNESS VARIES)

H:\CT\92535\CAD\MUNSON\MUNTYP4.DWG PLOT: 1/4"=1'