
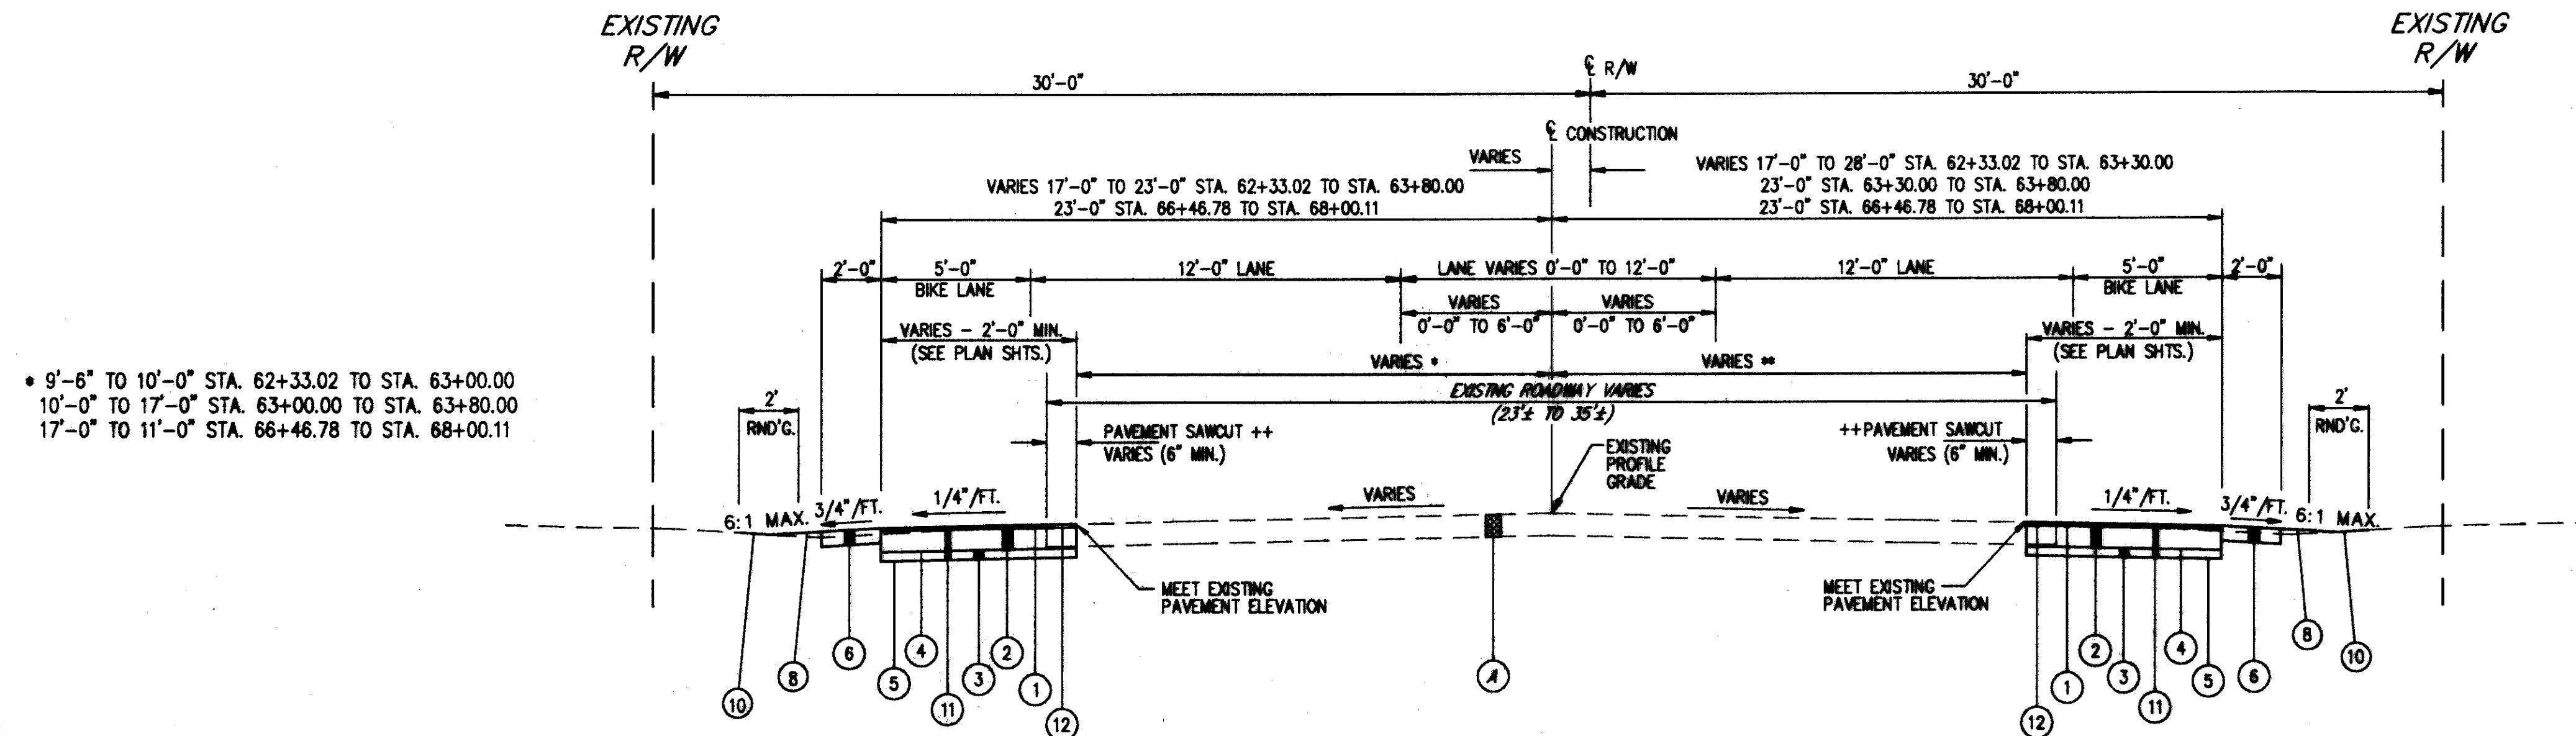


TYPICAL SECTIONS

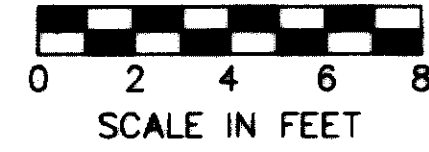


• 9'-6" TO 10'-0" STA. 62+33.02 TO STA. 63+00.00
10'-0" TO 17'-0" STA. 63+00.00 TO STA. 63+80.00
17'-0" TO 11'-0" STA. 66+46.78 TO STA. 68+00.11

•• 11'-0" TO 17'-0" STA. 62+33.02 TO STA. 63+30.00
17'-0" STA. 63+30.00 TO STA. 63+80.00
17'-0" TO 11'-0" STA. 66+46.78 TO STA. 68+00.11

NORMAL TAPER SECTION HOPKINS ROAD/MUNSON ROAD

STA. 62+33.02 TO STA. 63+80.00 = 146.98 LIN. FT.
STA. 66+46.78 TO STA. 68+00.11 = 153.33 LIN. FT.
300.31 LIN. FT.

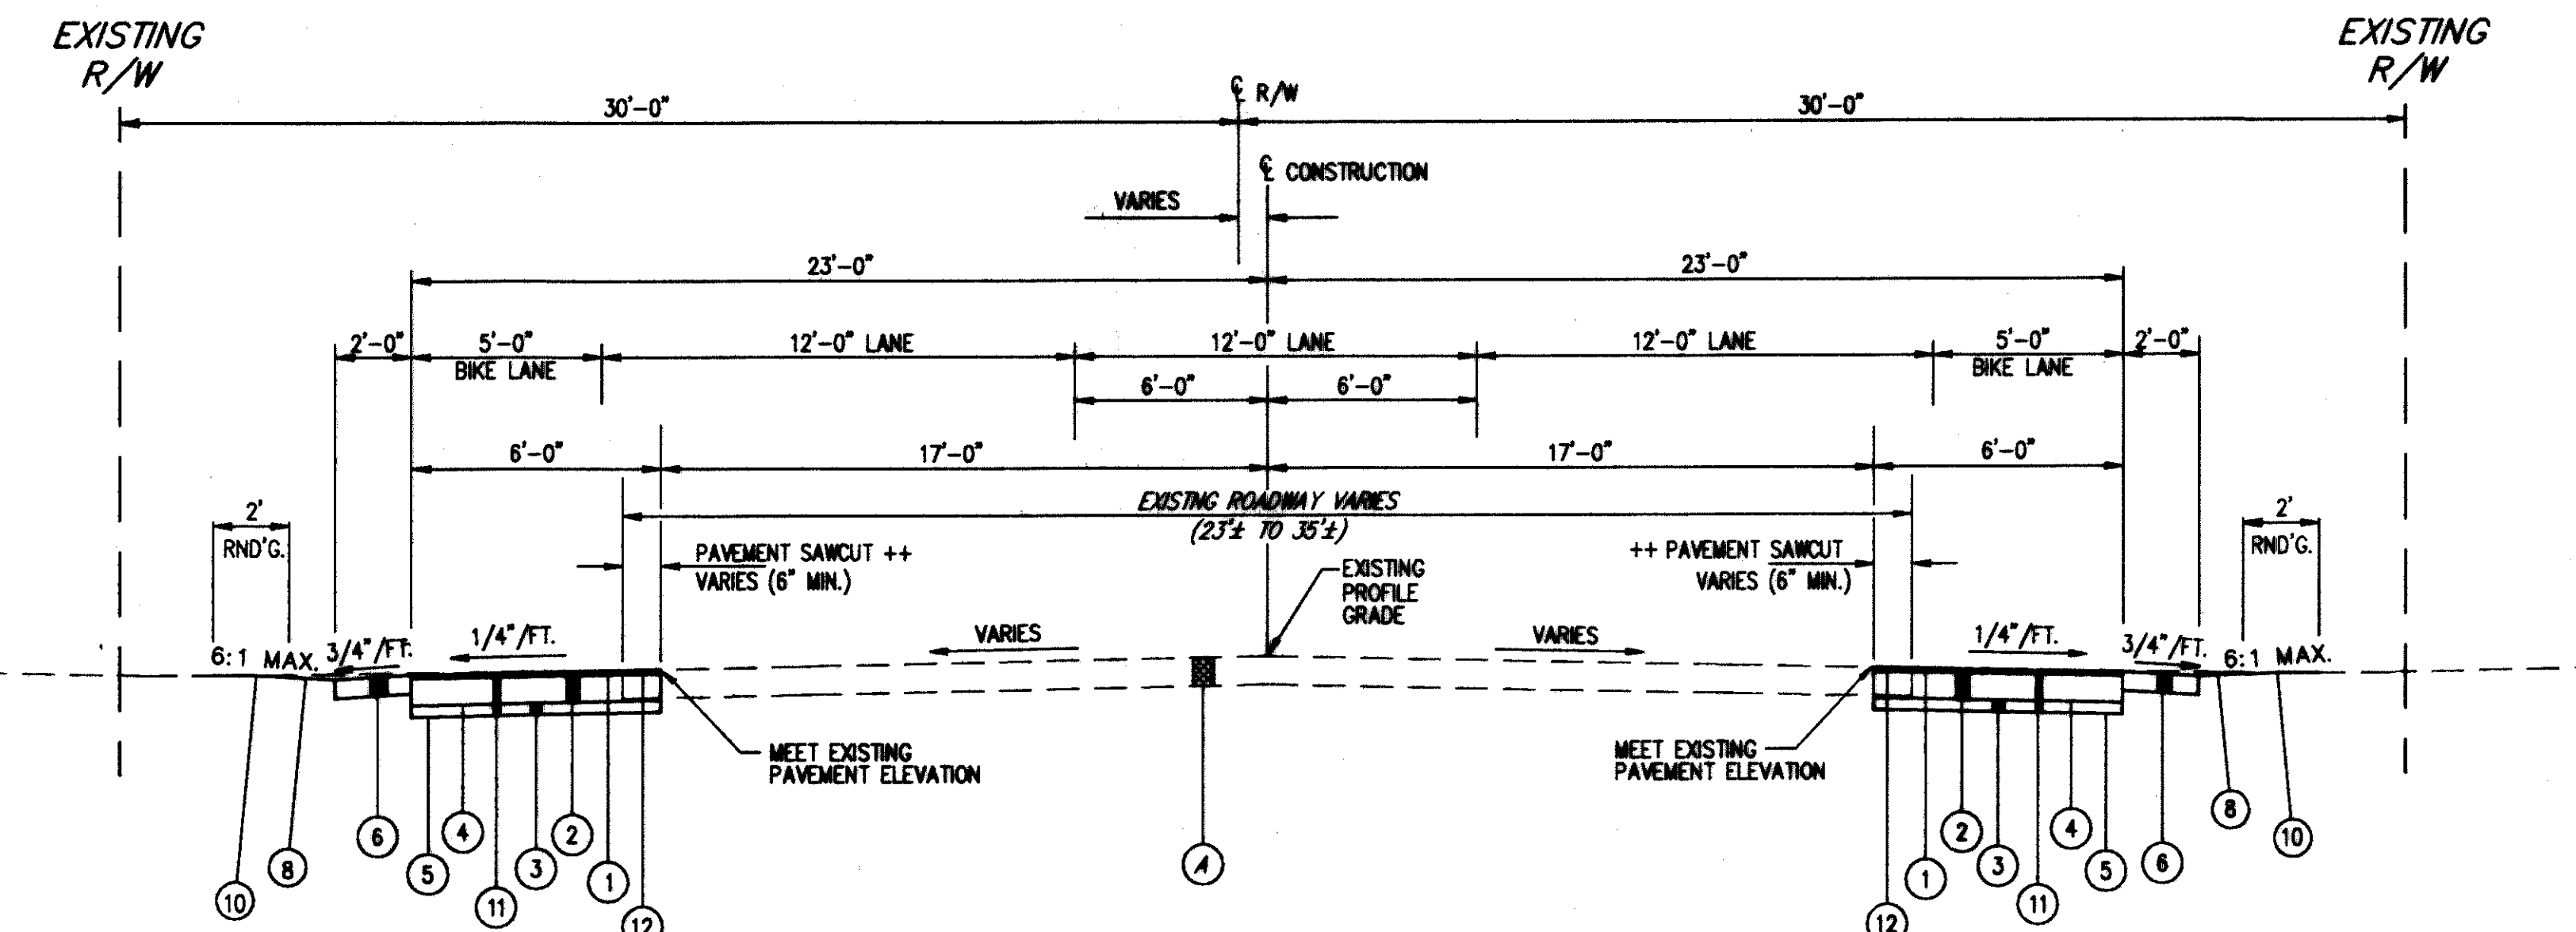

NORMAL 3 LANE SECTION MUNSON ROAD

STA. 63+80.00 TO STA. 66+47.78 = 266.78 LIN. FT.

LEGEND

- ① ITEM 448 - 1/4" ASPHALT CONCRETE, SURFACE COURSE TYPE 1, PG 64-22
- ② ITEM 301 - 8 3/4" BITUMINOUS AGGREGATE BASE, PG 64-22
- ③ ITEM 304 - 6" AGGREGATE BASE, AS PER PLAN
- ④ ITEM 408 - PRIME COAT
- ⑤ ITEM 203 - SUBGRADE COMPACTION (FOR AREAS 6' OR GREATER IN WIDTH)
- ⑥ ITEM 301 - 6" BITUMINOUS AGGREGATE BASE, PG 64-22
- ⑦ ITEM 830 - CURB, TYPE 6, AS PER PLAN
- ⑧ ITEM 660 - SODDING, UNSTAKED
- ⑨ ITEM 608 - 4" CONCRETE WALK (SEE PLAN FOR LIMITS)
- ⑩ ITEM 203 - LINEAR GRADING, AS PER PLAN
- ⑪ ITEM 203 - EXCAVATION NOT INCLUDING EMBANKMENT CONSTRUCTION
- ⑫ ITEM 407 - TACK COAT

EXISTING LEGEND

- Ⓐ EXISTING BITUMINOUS PAVEMENT (THICKNESS VARIES)
- Ⓑ EXISTING CONCRETE WALK (WALK NOT PRESENT AT ALL LOCATIONS)

++ FULL DEPTH PAVEMENT SAW CUTTING INCLUDED UNDER ITEM 203 - EXCAVATION

NOTE: TYPICAL SECTIONS INDICATE GENERAL SLOPE CONDITIONS. SEE CROSS-SECTIONS FOR ACTUAL SLOPE REQUIREMENTS.

H:\CT\92535\CAD\HOPKINS\HOPKINS.TIPS.DWG PLOT: 1/4"=1'