


**LEGEND**

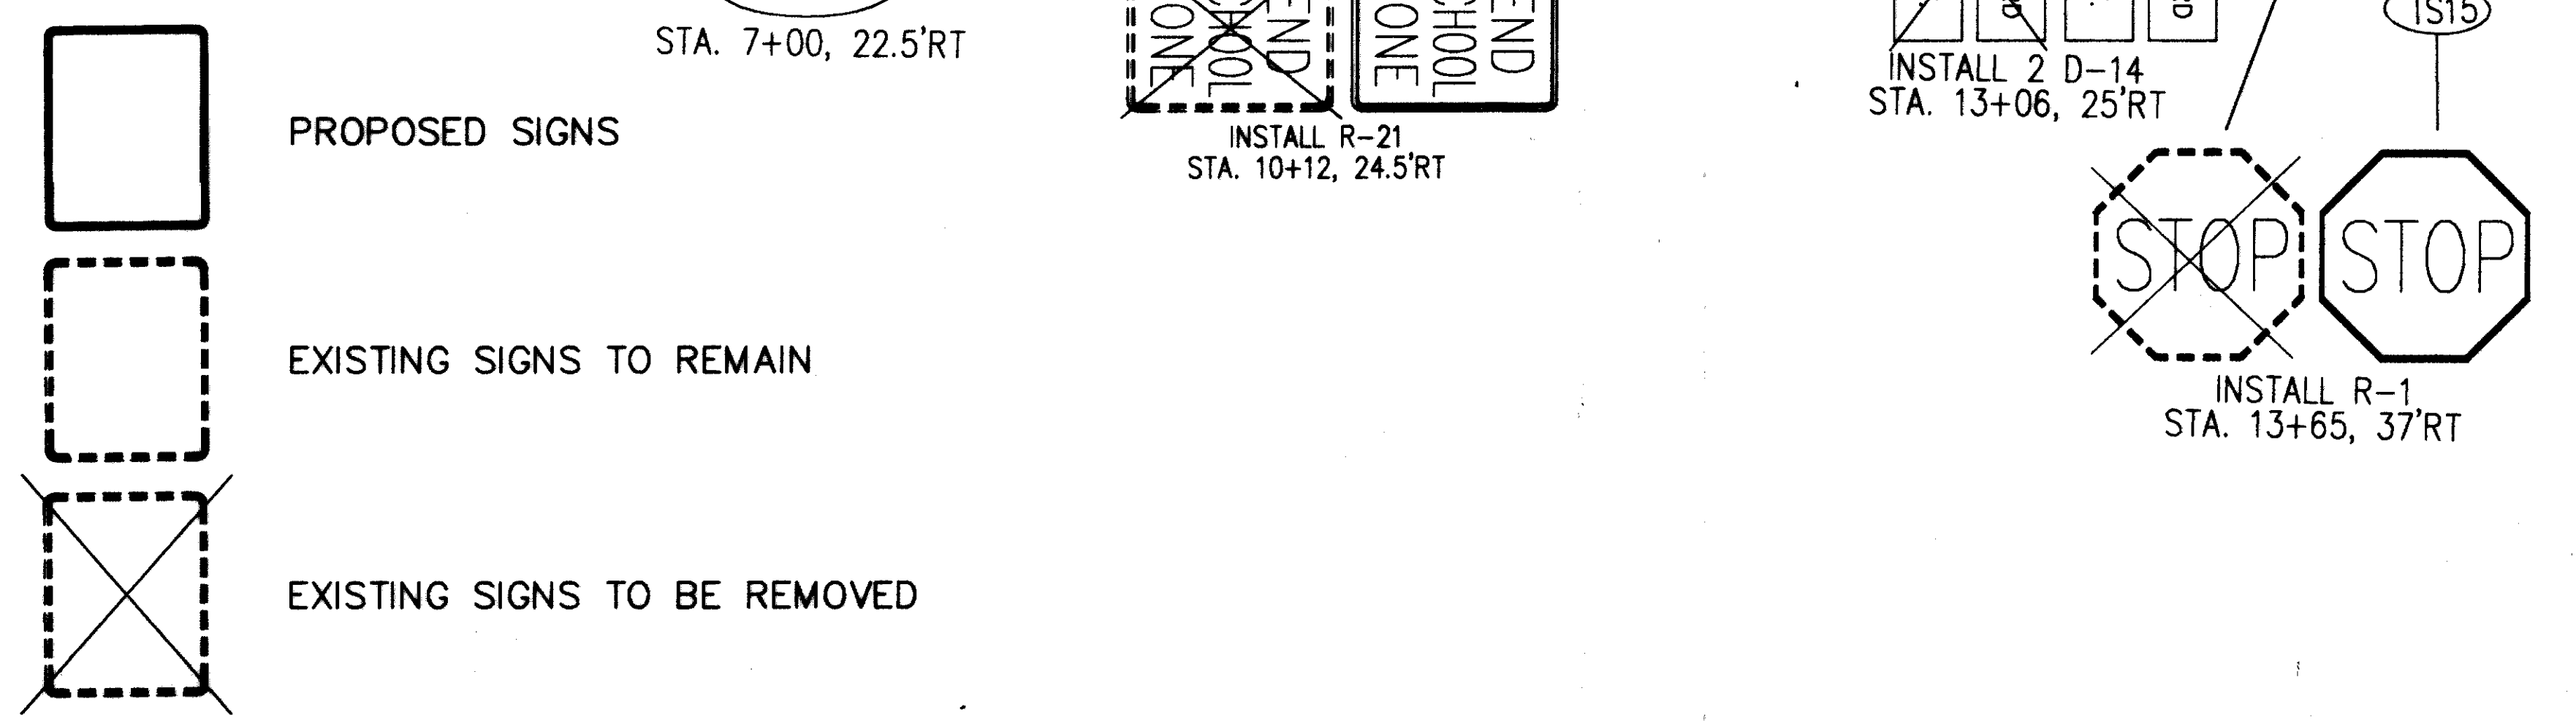

- \* TS1 INSTALL R-147 ON HOPKINS ROAD APPROXIMATELY 100 FEET SOUTH OF MENTOR AVENUE. ENGINEER SHALL DESIGNATE FINAL FIELD LOCATION.
- \* TS2 & TS3 INSTALL M-13A, M-7 & BM-24 ON MENTOR AVENUE APPROXIMATELY 50 FEET EAST AND WEST OF HOPKINS ROAD. ENGINEER SHALL DESIGNATE FINAL FIELD LOCATION.
- \* TS4 & TS5 INSTALL W-76B ON MENTOR AVENUE 250 FEET EAST AND WEST OF HOPKINS ROAD. ENGINEER SHALL DESIGNATE FINAL FIELD LOCATION.

DATE: 07-22-98, CT CONSULTANTS, INC. H:\CT\92535\CAD\TRAFFIC\92535V02.DWG (PLOT1)