


CALC.
BY
DATE
CHKD
BY
DATE

LAK - 615 - 5.12

OHIO
FHWA
REGION


7
164

TYPICAL SECTIONS

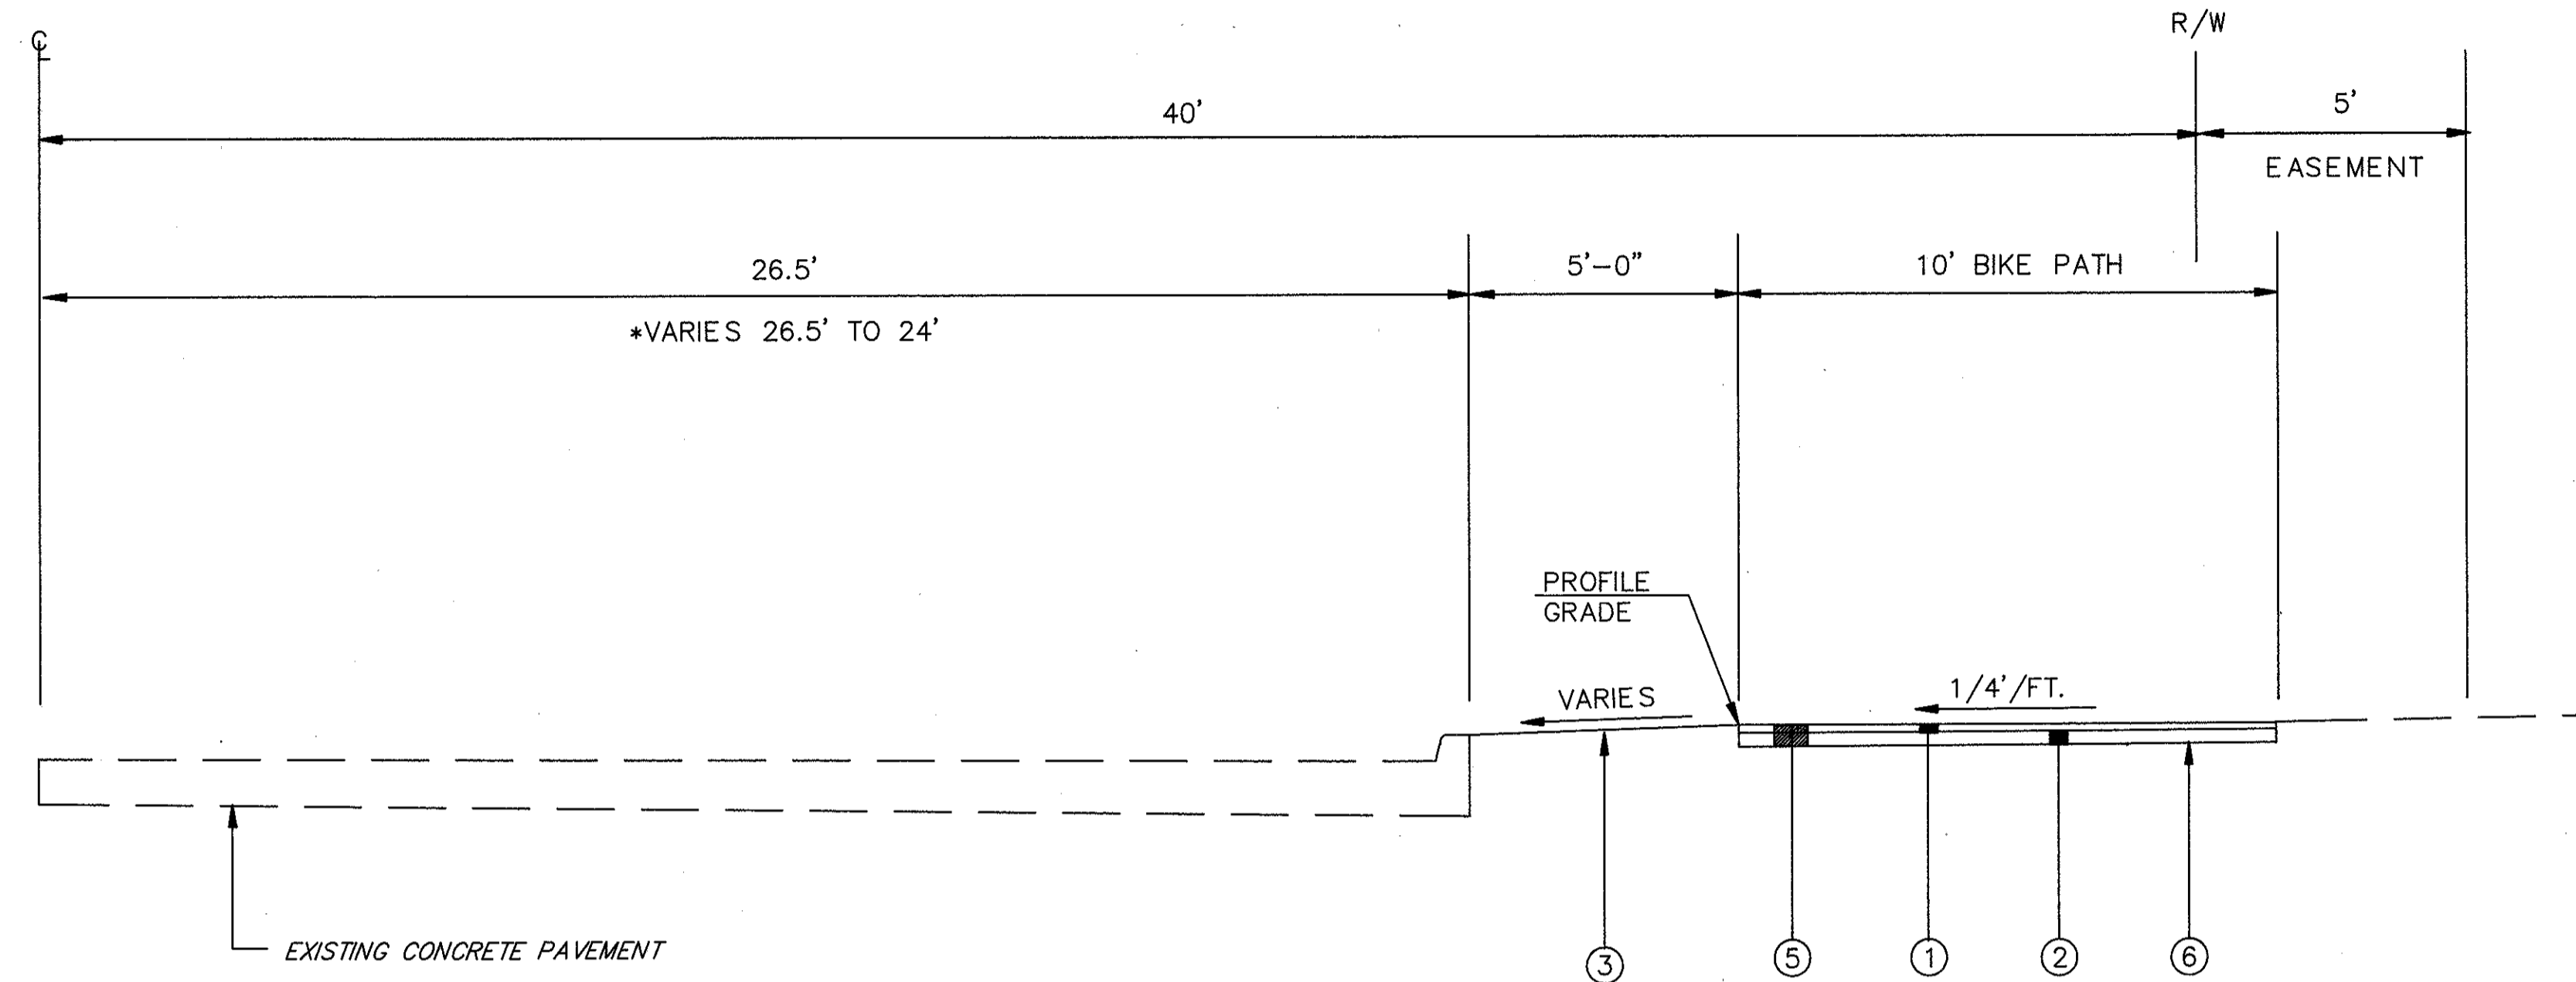

TYPICAL SECTION
 CENTER STREET (MUNSON ROAD TO STA. 133+46.52)
 STA. 129+90 TO STA. 131+25 = 135.00 LIN. FT.
 * STA. 131+93 TO STA. 132+71.52 = 78.52 LIN. FT.
 STA. 132+71.52 TO STA. 133+46.52 = 75.00 LIN. FT.
 288.52 LIN. FT.

- LEGEND**
- ① ITEM 404 1-1/2' ASPHALT CONCRETE AC-20
 - ② ITEM 301 3" BITUMINOUS AGGREGATE BASE, AC-20
 - ③ ITEM 659 SEEDING & MULCHING
 - ④ ITEM 203 EMBANKMENT
 - ⑤ ITEM 203 EXCAVATION
 - ⑥ ITEM 203 SUBGRADE COMPACTION

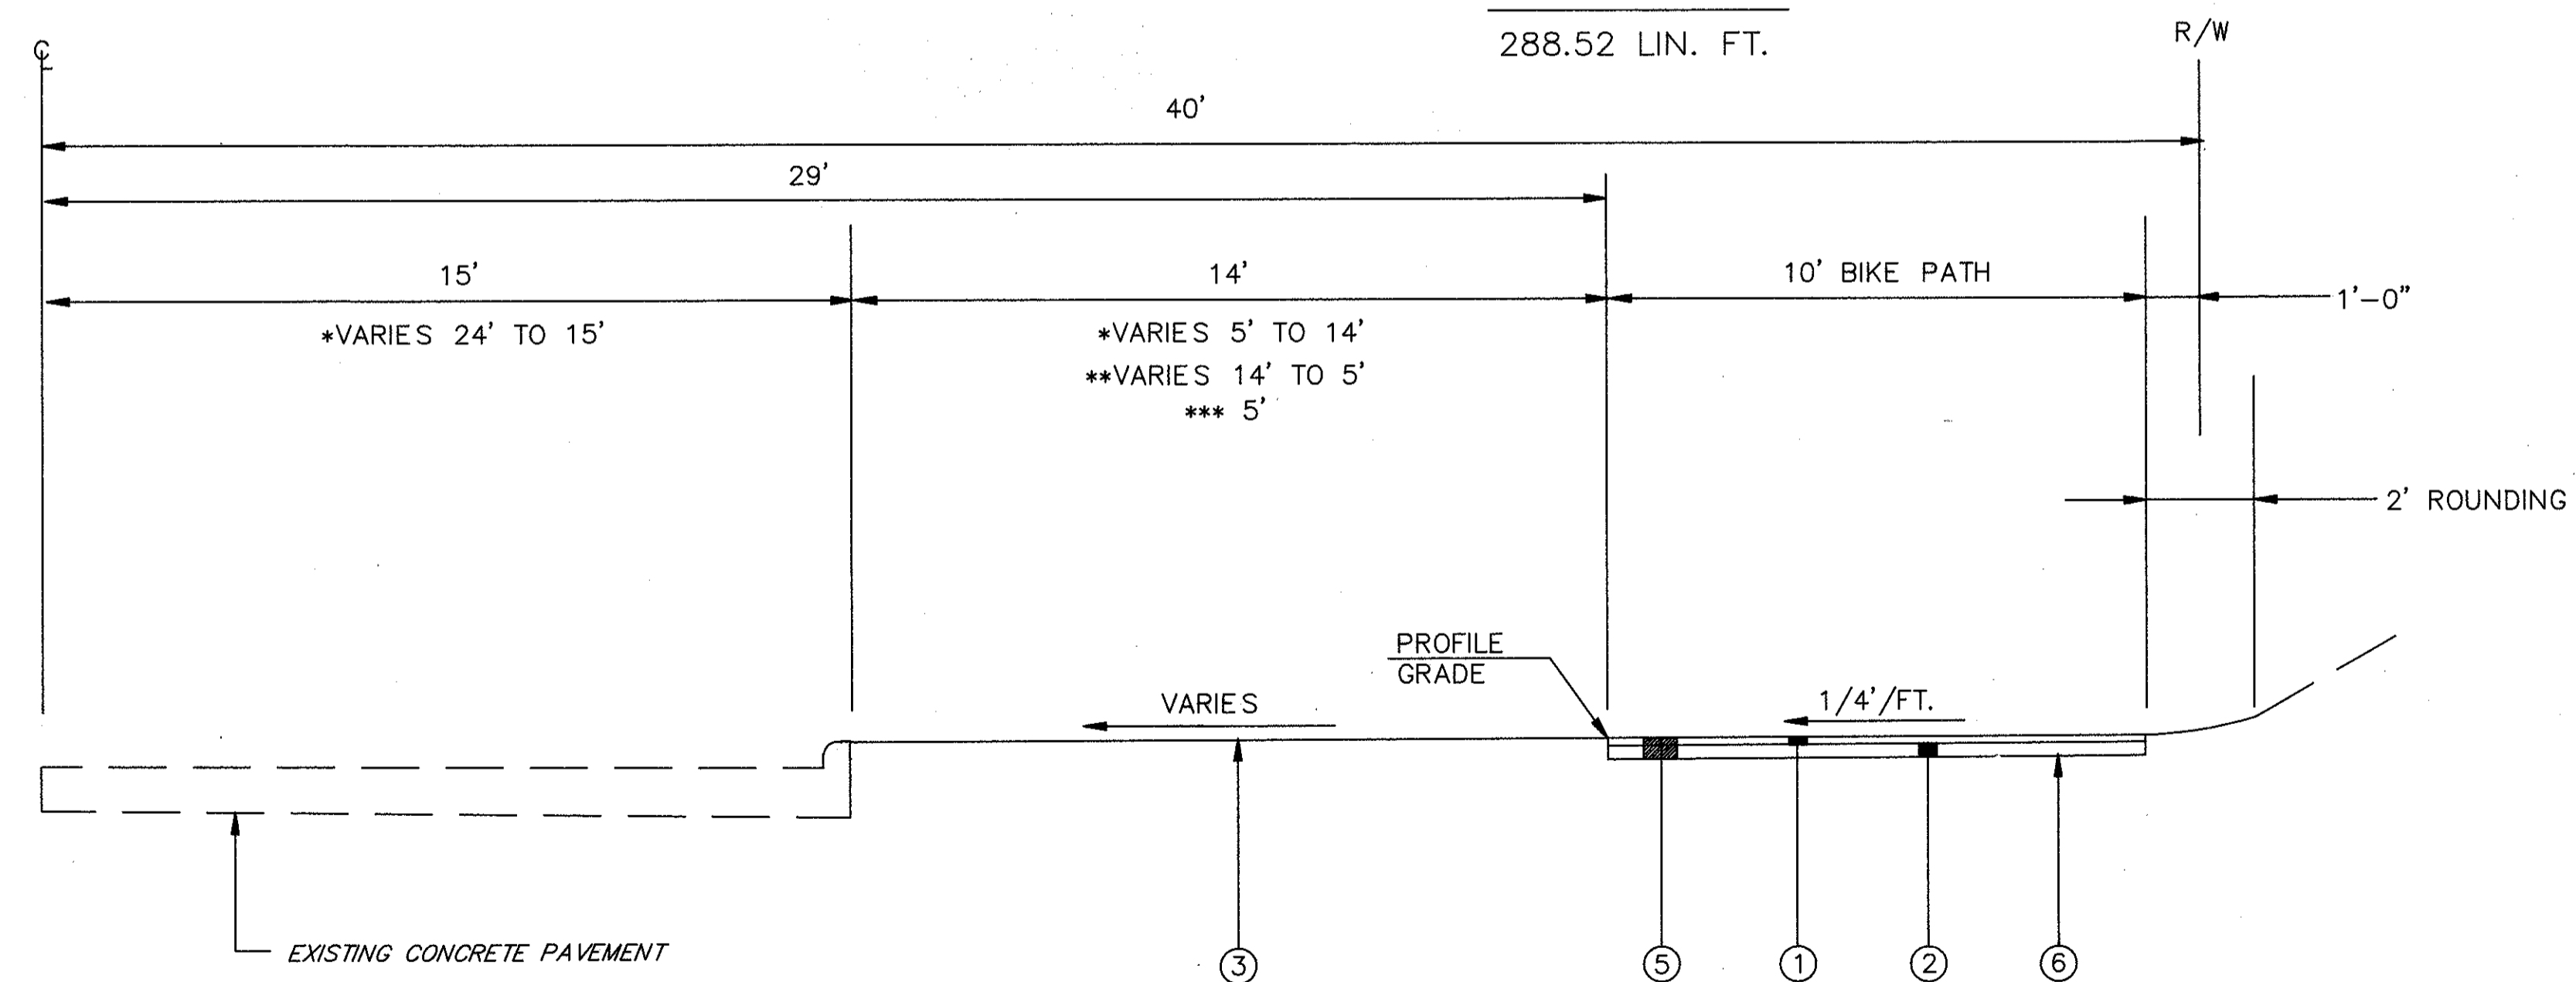

TYPICAL SECTION
 CENTER STREET (STA. 133+46.52 TO HENDRICKS ROAD)
 *STA. 133+46.52 TO STA. 136+31.52 = 285.00 LIN. FT.
 STA. 136+31.52 TO STA. 139+25.84 = 294.32 LIN. FT.
 **STA. 139+25.84 TO STA. 140+00.00 = 74.16 LIN. FT.
 ***STA. 140+00.00 TO STA. 148+75.84 = 875.84 LIN. FT.
 *STA. 148+75.84 TO STA. 149+50.00 = 74.16 LIN. FT.
 STA. 149+50.00 TO STA. 149+79.00 = 29.00 LIN. FT.
 1632.48 LIN. FT.

LAK - 615 - 5.12