


EXISTING TYPICAL SECTION
 JOHNNYCAKE RIDGE ROAD - S.R. 84
 STA. 127+00 TO STA. 165+00

EXISTING LEGEND

- (A) EXISTING 5" ASPHALT PAVEMENT
- (D) EXISTING 8" CONCRETE BASE
- (E) EXISTING CONCRETE WALK

- + 15' STA. 152+50 TO STA. 165+30
 VARIES 15' TO 12' STA. 165+30 TO STA. 166+30
 12' STA. 166+30 TO STA. 169+30
- ++ 15' STA. 152+50 TO STA. 156+25
 VARIES 15' TO 25' STA. 156+25 TO STA. 158+80
 25' STA. 158+80 TO STA. 161+50
 VARIES 25' TO 11.5' STA. 161+50 TO STA. 167+00
 11.5' STA. 167+00 TO STA. 169+30

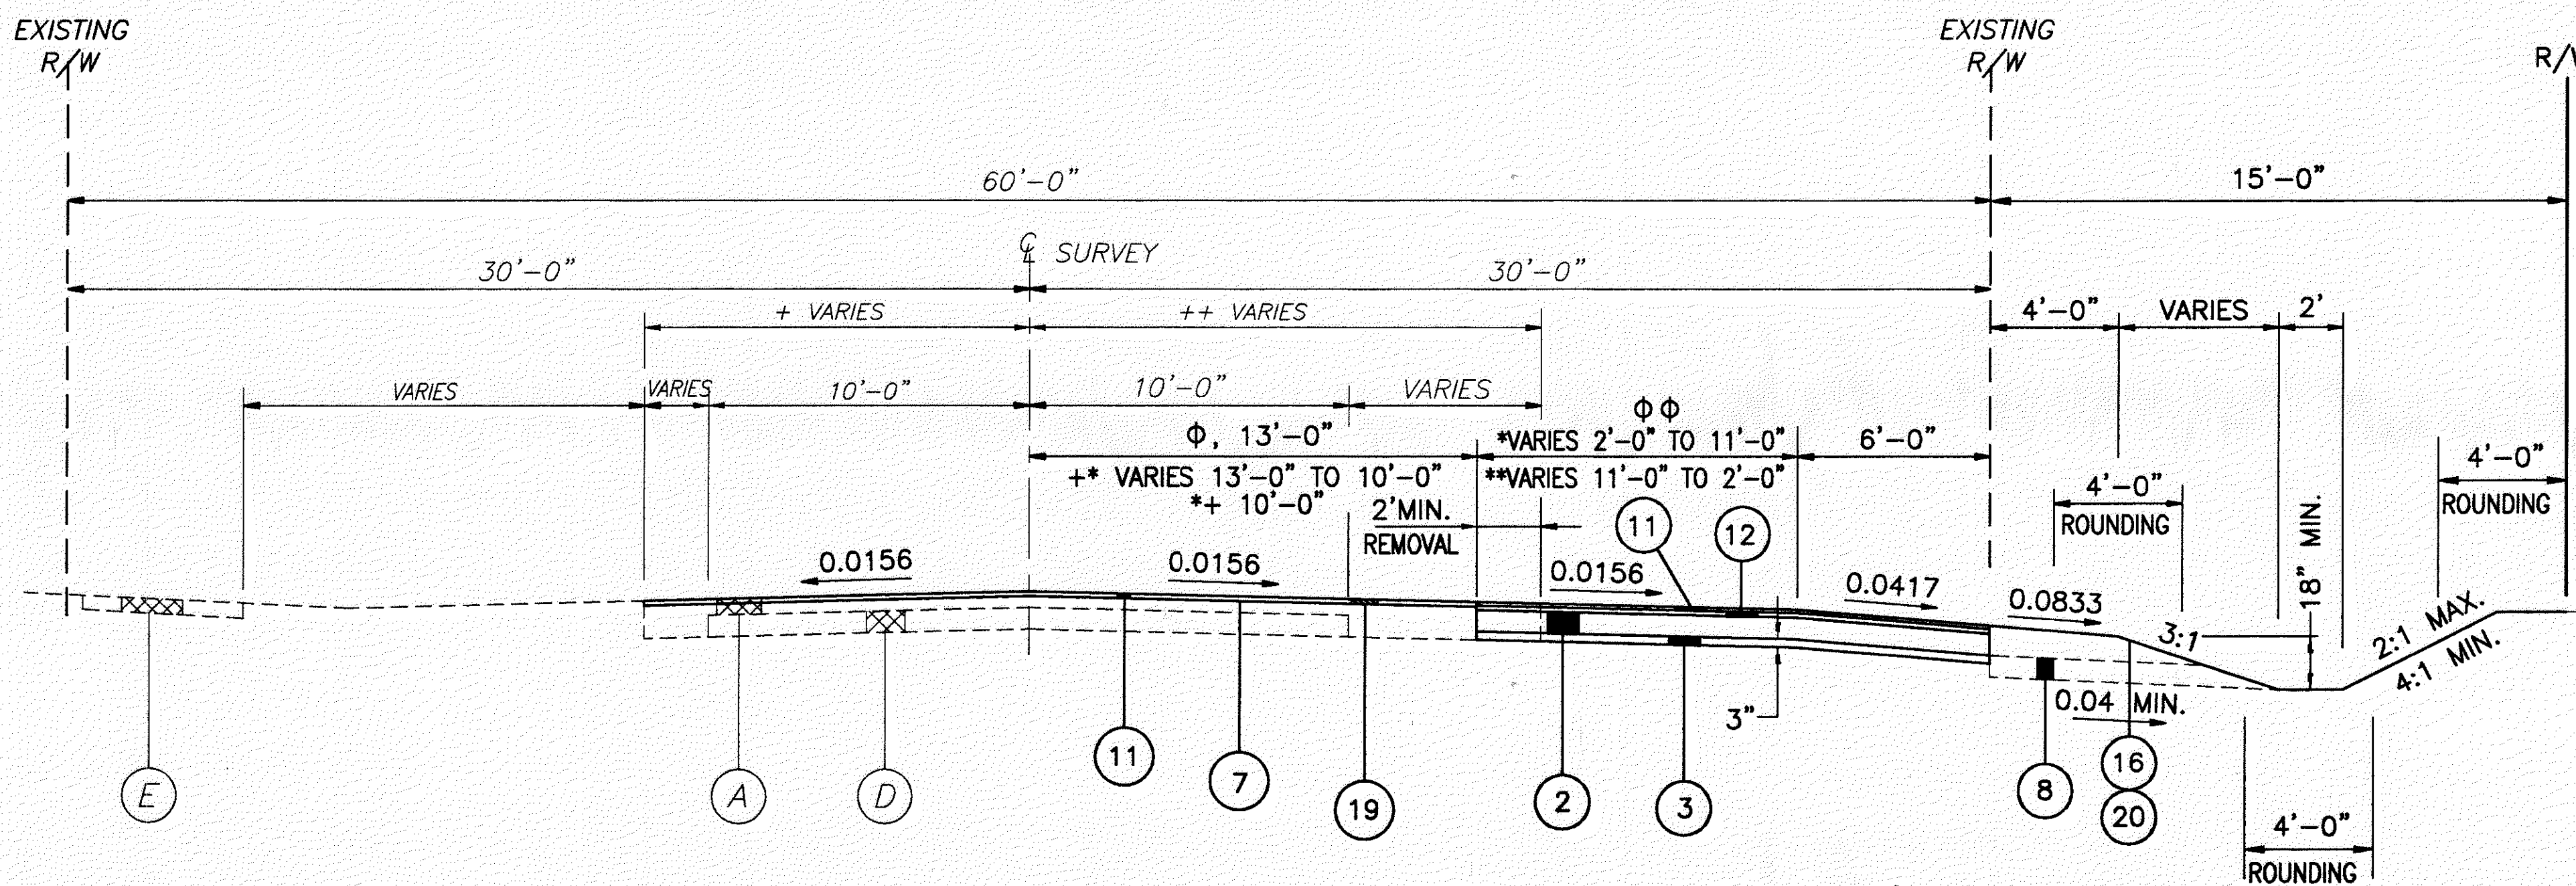

PROPOSED TYPICAL SECTION
 JOHNNYCAKE RIDGE ROAD - S.R. 84

- * STA. 152+60.00 TO STA. 155+00.00 = 240.00 LIN. FT.
- STA. 155+00.00 TO STA. 160+25.00 = 525.00 LIN. FT.
- STA. 165+95.28 TO STA. 166+80.00 = 484.72 LIN. FT.
- ** STA. 166+80.00 TO STA. 169+30.00 = 250.00 LIN. FT.
- 1499.72 LIN. FT.

- ++ STA. 165+00 TO STA. 167+00
- *+ STA. 167+00 TO STA. 169+30
- Φ 12'-0", STA. 152+60 TO STA. 160+25, RT.
- Φ Φ VARIES, 3'-0" TO 12'-0" STA. 152+60 TO STA. 160+25, RT.

H:\CT\97125\SDSK\97125205.DWG - PLOT SCALE 1:4

S.R. 84
 SIDE ROAD TYPICAL SECTIONS

LAK-IR90/SR615-9.26/1.51

FOR LEGEND SEE SHEET 6.