



MATCH LINE - STA. 10+50


Q CURVE DATA
 P.I. STA. = 9+73.36
 $\Delta = 71^\circ 46' 31''$
 $D_c = 19' 05' 55''$
 $R = 300.00'$
 $T = 217.07'$
 $L = 375.81'$
 $E = 70.29'$
 $e_{max} = 0.020$
 PC STA. = 7+56.29
 PT STA. = 11+32.11

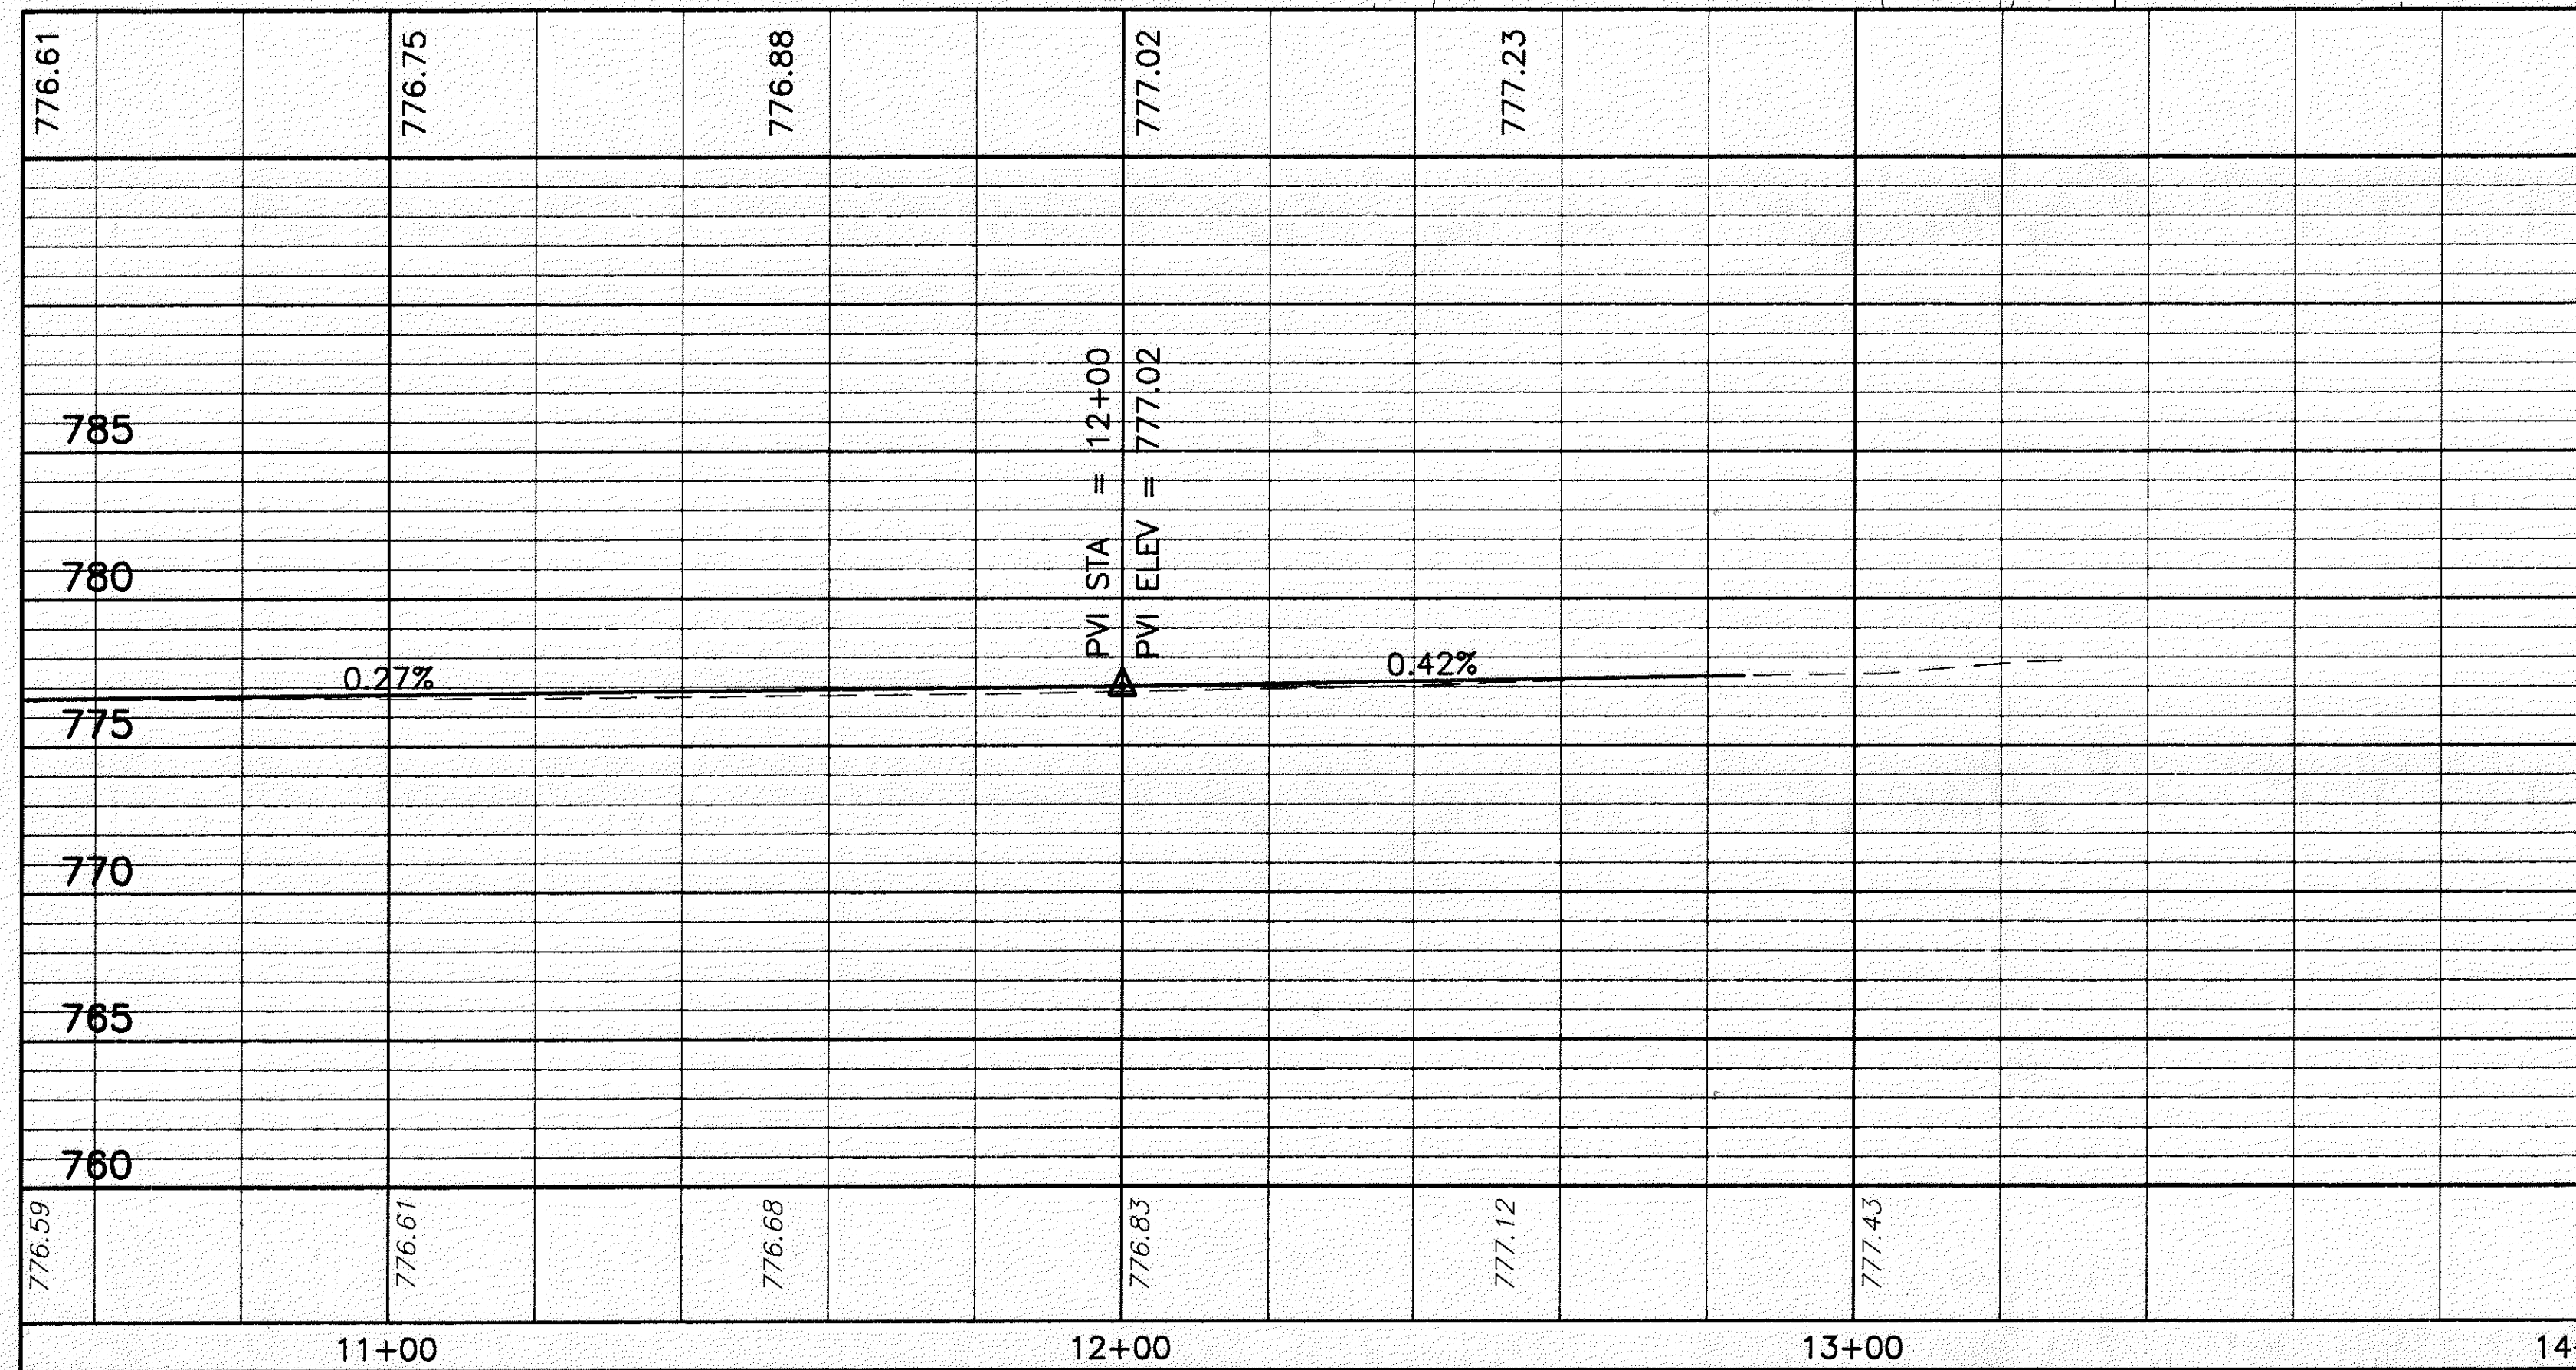

BENCH MARK #8
 TOP RR SPIKE 1' UP EAST
 SIDE 9" MAPLE TREE
 STA. 111+32±, 84' ± LT.
 ELEV. 750.99

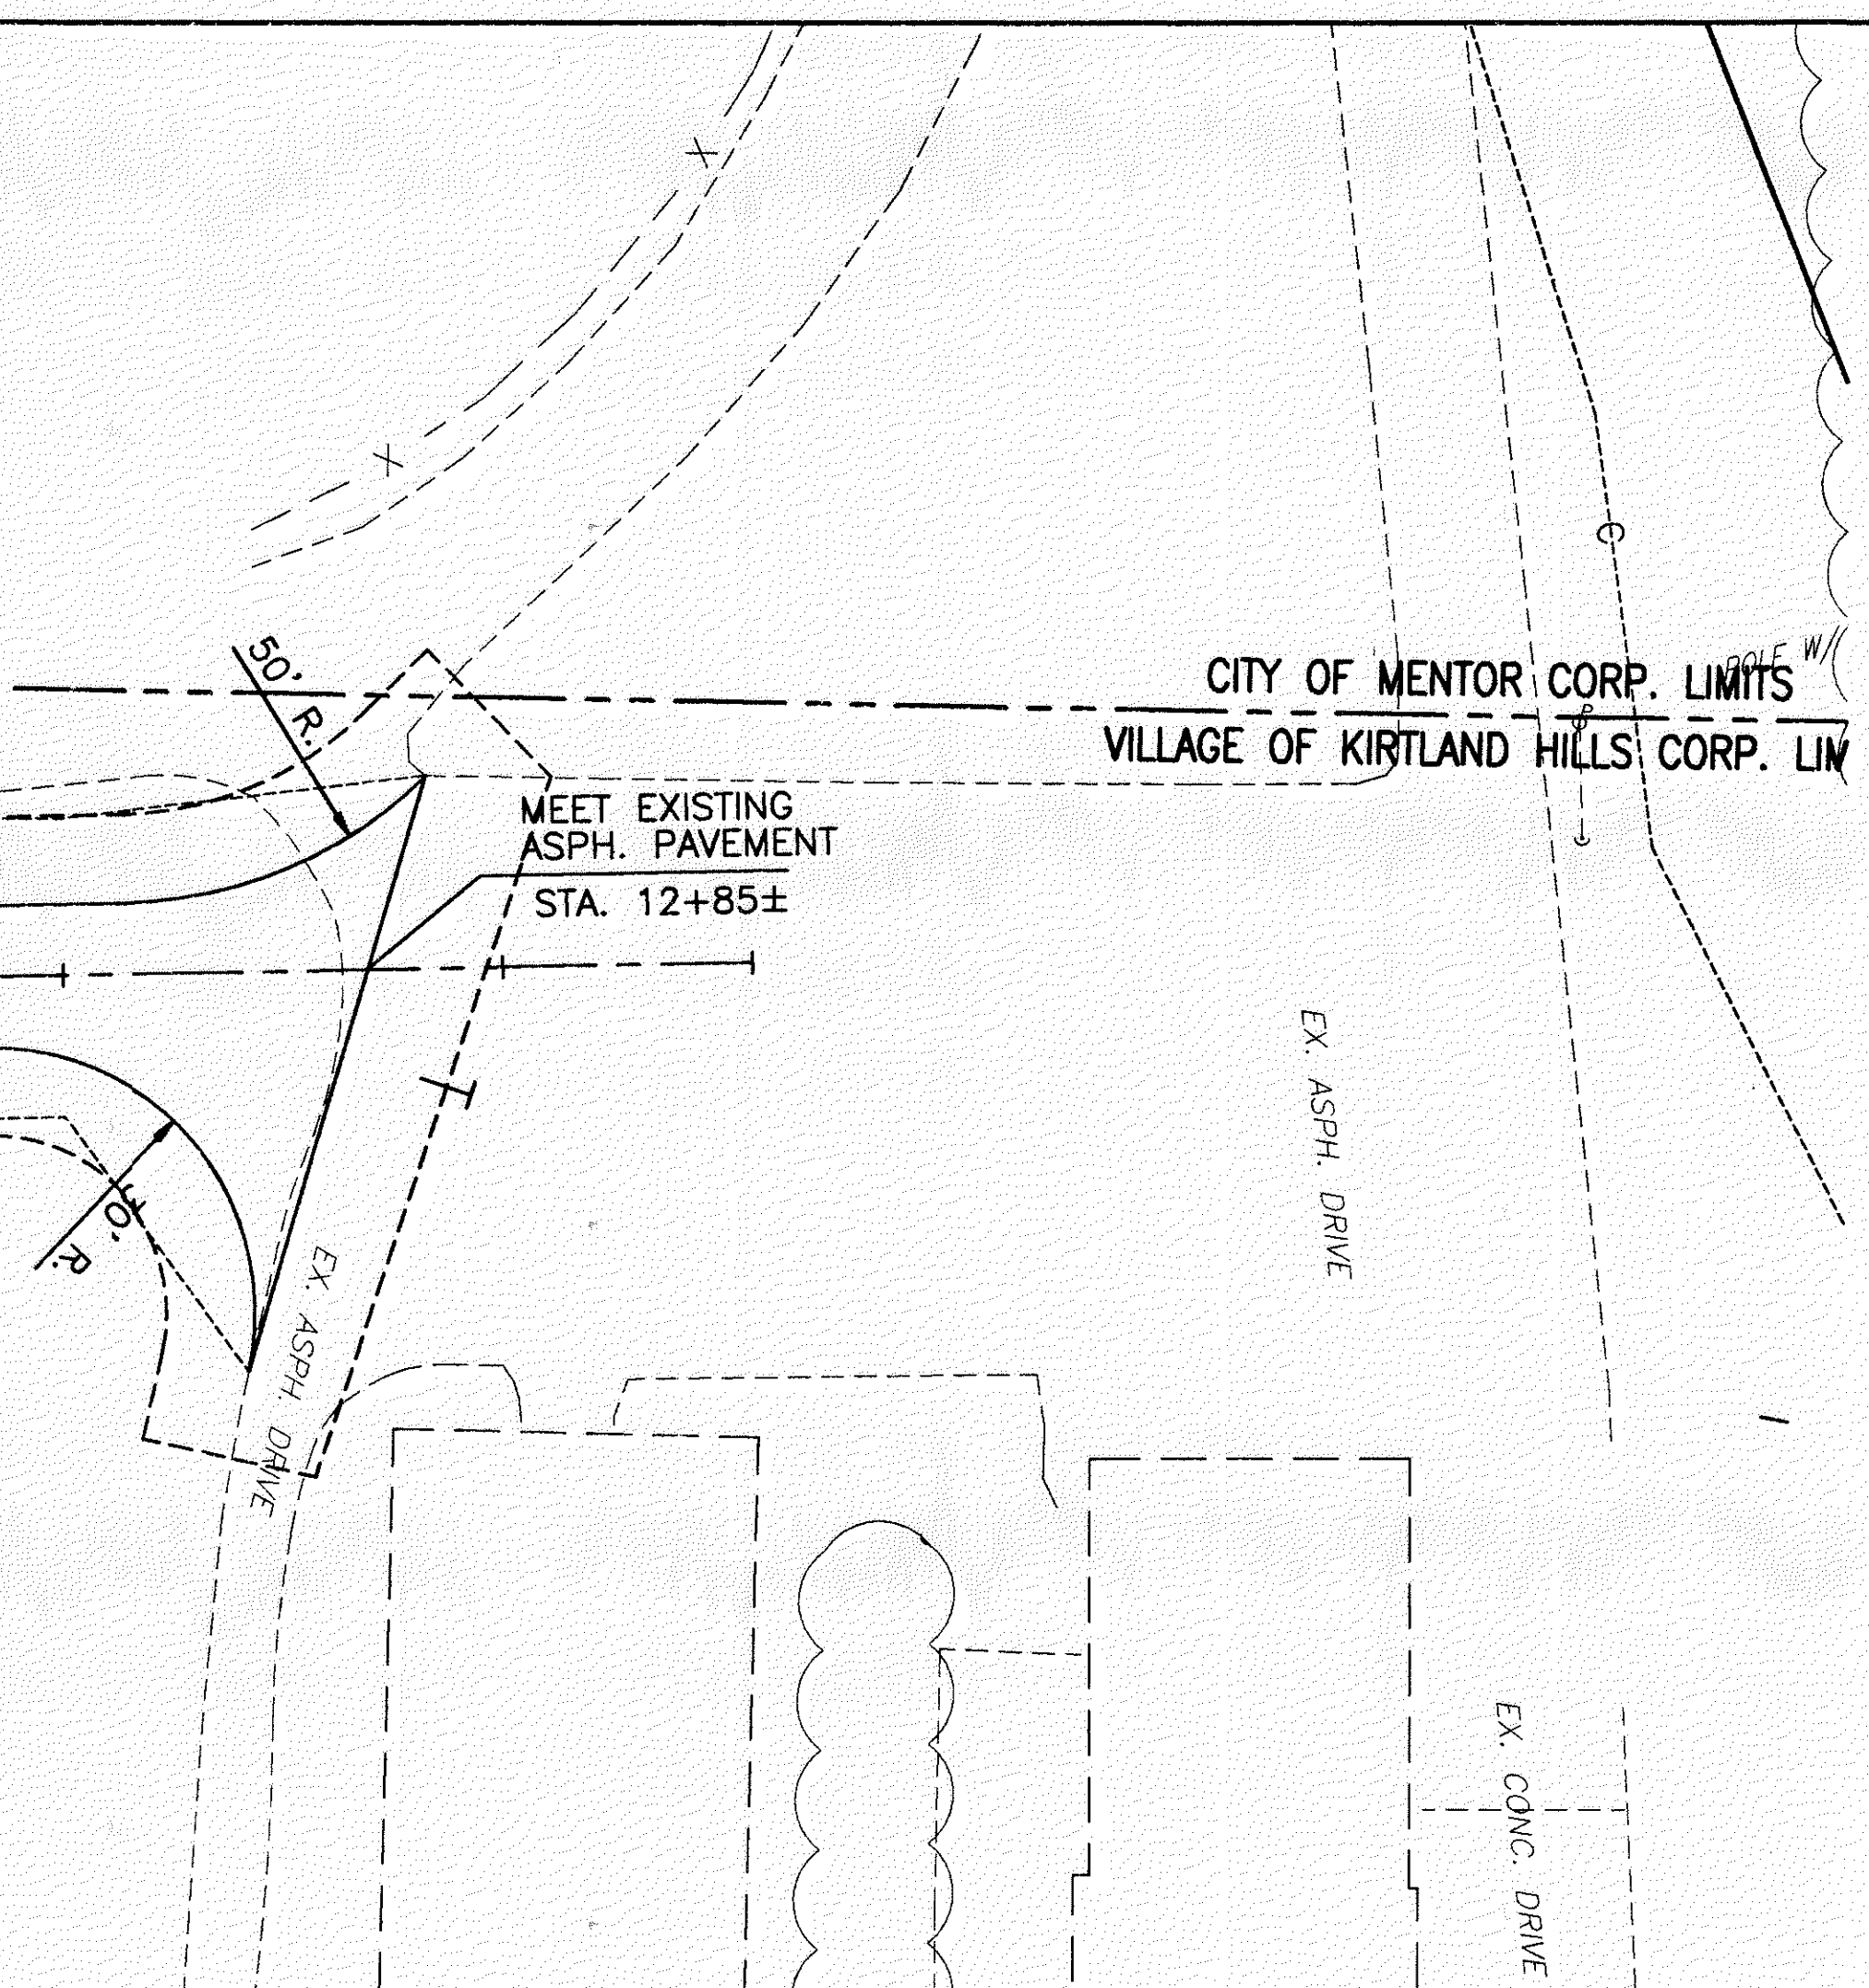

CITY OF MENTOR CORP. LIMITS
 VILLAGE OF KIRTLAND HILLS CORP. LIM

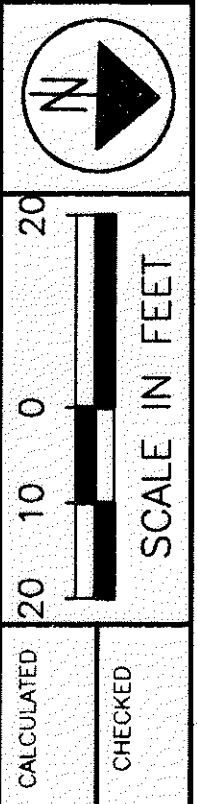

CALCULATED

CHECKED

OSBORNE DRIVE RELOCATION
 PLAN AND PROFILE STA. 10+50 TO STA. 12+50

LAK-IR90/SR615-9.26/1.51

270
393