

CONVENTIONAL SIGNS

- County Line -----
- Township Line -----
- Section Line -----
- Corporation Line -----
- Fence Line (existing) -x-x- (proposed) *-*
- Center Line -----³⁺⁰⁰-----⁴⁺⁰⁰
- Trees (to be removed)
- Utility Poles: Telephone , Power , Light
- Existing Tree & Brush Line
- Right of Way (only) -----R/W-----
- Existing Right of Way -----EX.R/W-----
- Construction Limits -----C-----
- Property Line (in existing fence) *-*
- Guardrail (exist.) (prop.)
- Manholes (exist.) (adjst.) (prop.)
- Catch or Inlet Basins (exist.) (adjst.) (prop.)
- Temporary Easement -----T-----
- Gas Line -----EX. 4" GAS-----
- Sanitary Sewer -----EX. 12" SAN-----
- Storm Sewer -----EX. 12" STO-----
- Water Line -----EX. 12" W-----
- Ditch Line -----EX. DITCH-----

INDEX OF SHEETS

TITLE SHEET -----	0
CENTERLINE PLAT -----	1
PROPERTY MAP -----	2
SUMMARY SHEETS -----	3-4A
DETAIL PLAN SHEETS -----	5-24
(SHEET 12 NOT USED)	

STATE OF OHIO
DEPARTMENT OF TRANSPORTATION
LAK- IR 90 / SR 615-9.26/1.51
CITY OF MENTOR
VILLAGE OF KIRTLAND HILLS
LAKE COUNTY
RIGHT OF WAY

PROJECT DESCRIPTION


IMPROVEMENT OF 1.33 MILES OF SR 615 BY REMOVAL OF EXISTING PAVEMENT AND REALIGNING PROFILE AND HORIZONTAL ALIGNMENTS ALONG WITH WIDENING OF PAVEMENT AND REPLACEMENT OF EXISTING STRUCTURE OVER I-90 AND ADDING NEW INTERCHANGE RAMPS.

ACQUIRING AGENCY: STATE OF OHIO

1997 SPECIFICATIONS

THE STANDARD SPECIFICATIONS OF THE STATE OF OHIO, DEPARTMENT OF TRANSPORTATION, INCLUDING CHANGES AND SUPPLEMENTAL SPECIFICATIONS LISTED IN THE PROPOSAL SHALL GOVERN THIS IMPROVEMENT.

I HEREBY APPROVE THESE PLANS AND DECLARE THAT THE MAKING OF THIS IMPROVEMENT WILL REQUIRE THE CLOSING TO TRAFFIC OF THE HIGHWAY AND THAT DETOURS WILL BE PROVIDED AS INDICATED ON SHEET _____

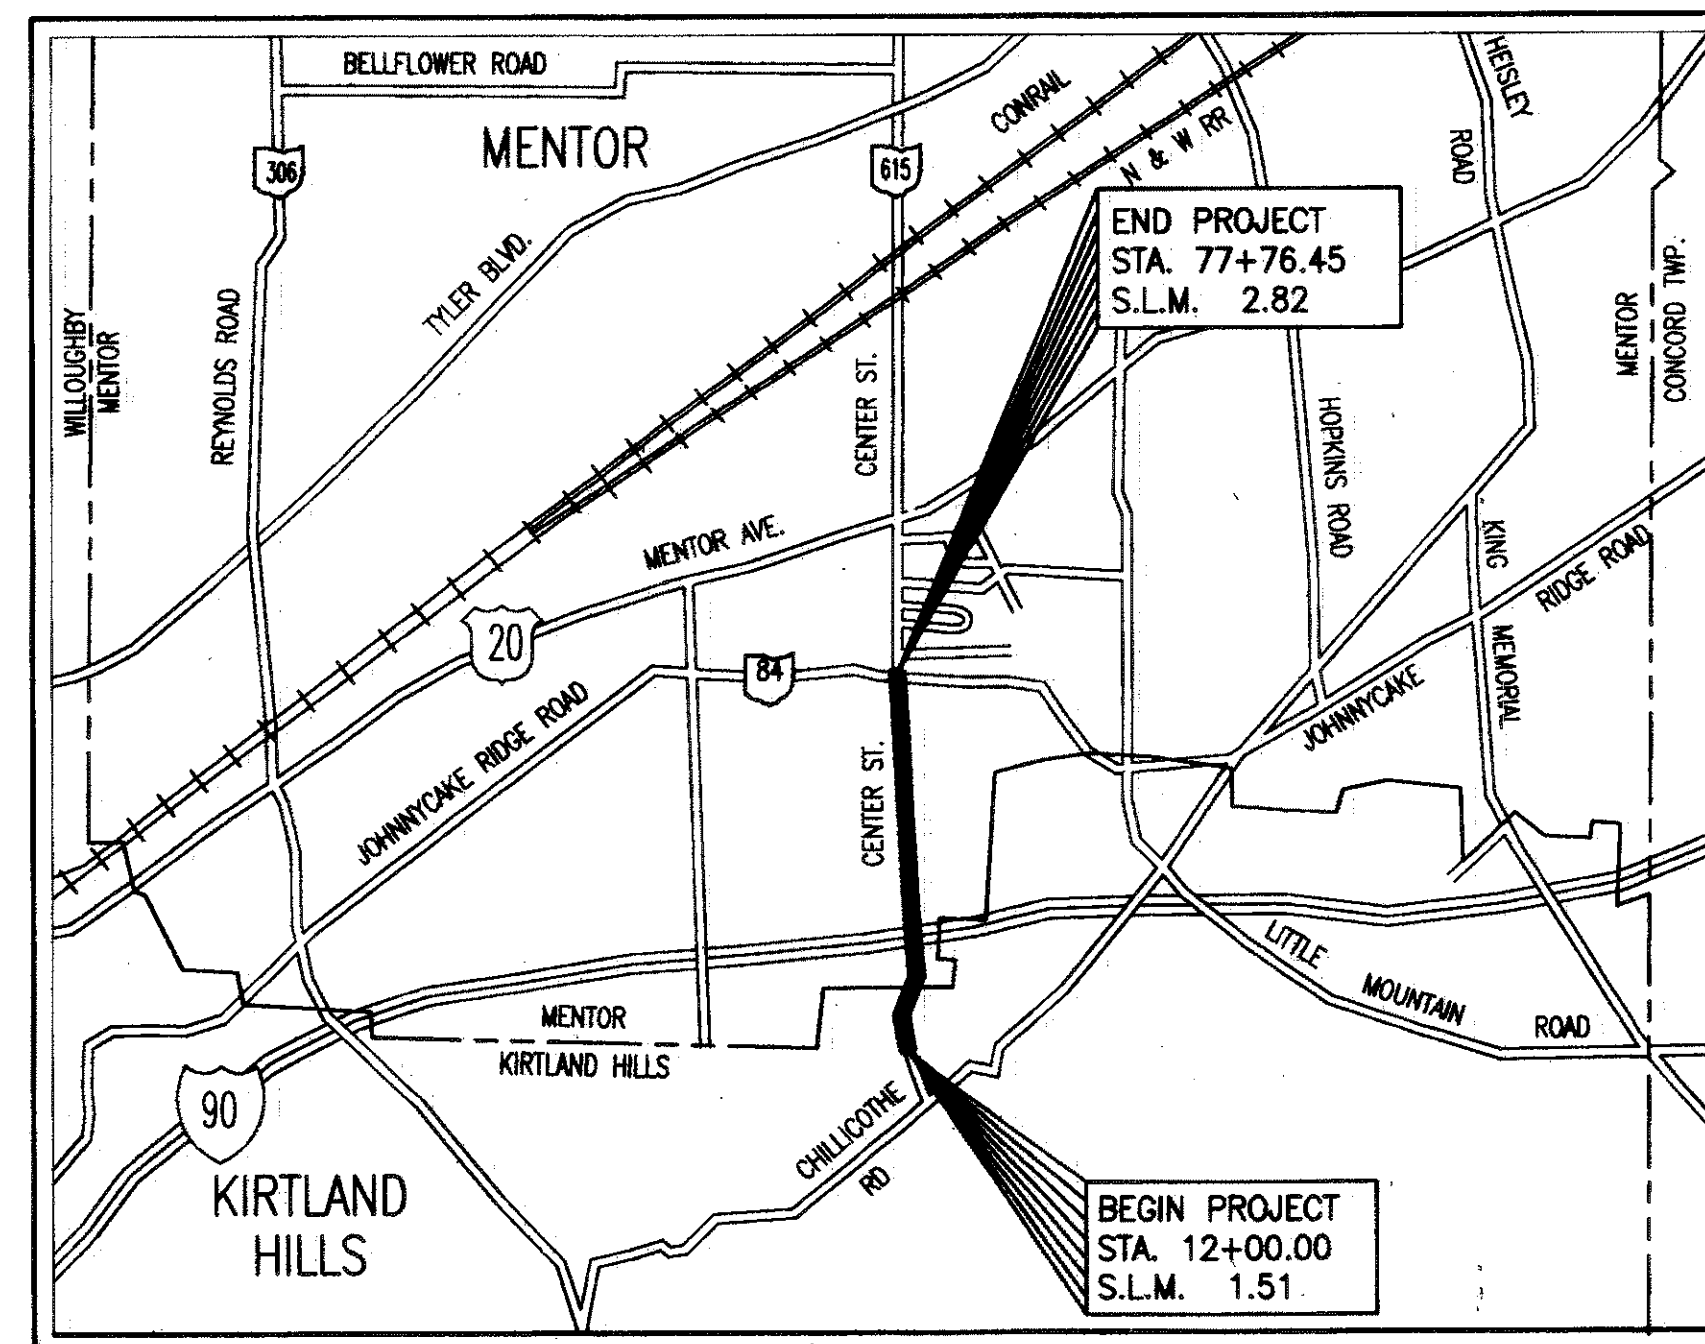

LOCATION MAP

LATITUDE: N. 41°39'00" LONGITUDE: W. 81°20'27"



- PORTION TO BE IMPROVED -----
- STATE & FEDERAL ROUTES -----
- OTHER ROADS -----
- RIGHT-OF-WAY PLANS -----
SCALE IN FEET: 0, 20, 40
- CENTERLINE SURVEY PLAT -----
SCALE IN FEET: 0, 200, 400
- PROPERTY MAP -----
SCALE IN FEET: 0, 400, 800


UNDERGROUND UTILITIES
**TWO WORKING DAYS
BEFORE YOU DIG**
CALL 800-362-2764 (TOLL FREE)
OHIO UTILITIES PROTECTION
SERVICE
NON-MEMBERS
MUST BE CALLED DIRECT

DEPARTMENT OF TRANSPORTATION
FEDERAL HIGHWAY ADMINISTRATION

APPROVED _____

DIVISION ADMINISTRATOR DATE

Approved _____
Date _____ District Deputy Director, Department of Transportation

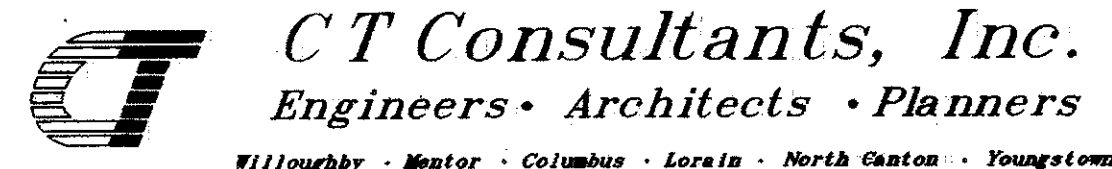

FEDERAL PROJECT NO. 9331
STATE PROJECT NO. 9331
TITLE SHEET
LAK-IR90/SR615-9.26/1.51
370
393