


EXIT TERMINAL ON 2-LANE PAVEMENT

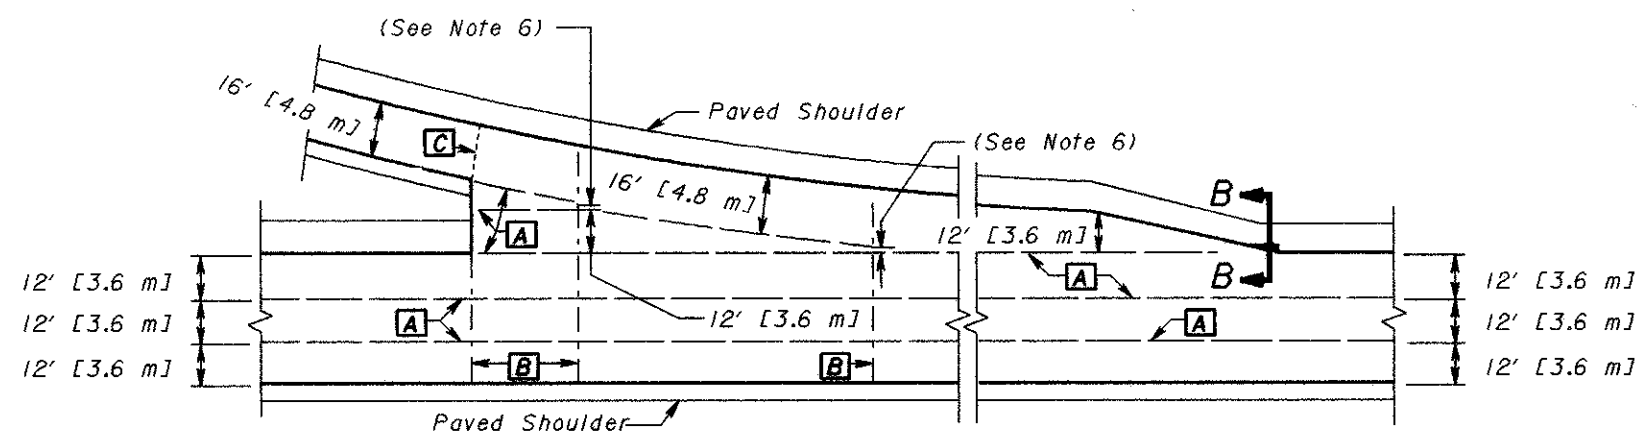

EXIT TERMINAL ON 3-LANE PAVEMENT

NOTES

For Entrance Terminals, Sections, and Notes see Sheet 1 of 2.

JOINT LEGEND

- A** Longitudinal Joint
- B** Contraction Joint (See Note 2)
- C** Expansion Joint (See Note 2)

THIS DRAWING REPLACES BP-6.1M DATED 10-28-94.

NUMBER BP-6.1	STANDARD ROADWAY CONSTRUCTION DRAWING PAVEMENT JOINTS AT RAMP TERMINALS	ROADWAY ENGINEERING SERVICES	OHIO DEPARTMENT OF TRANSPORTATION <i>Scott J. Stansfield</i> ROADWAY DESIGN ENGINEER
2 / 2		STDS. ENGR. M. EVONS DRAWN D. FOCKE	REVISIONS
		All metric dimensions (in brackets []) are in millimeters unless otherwise noted.	