



**INSIDE ELEVATION-3650 mm CURVED VANDAL PROTECTION FENCE**

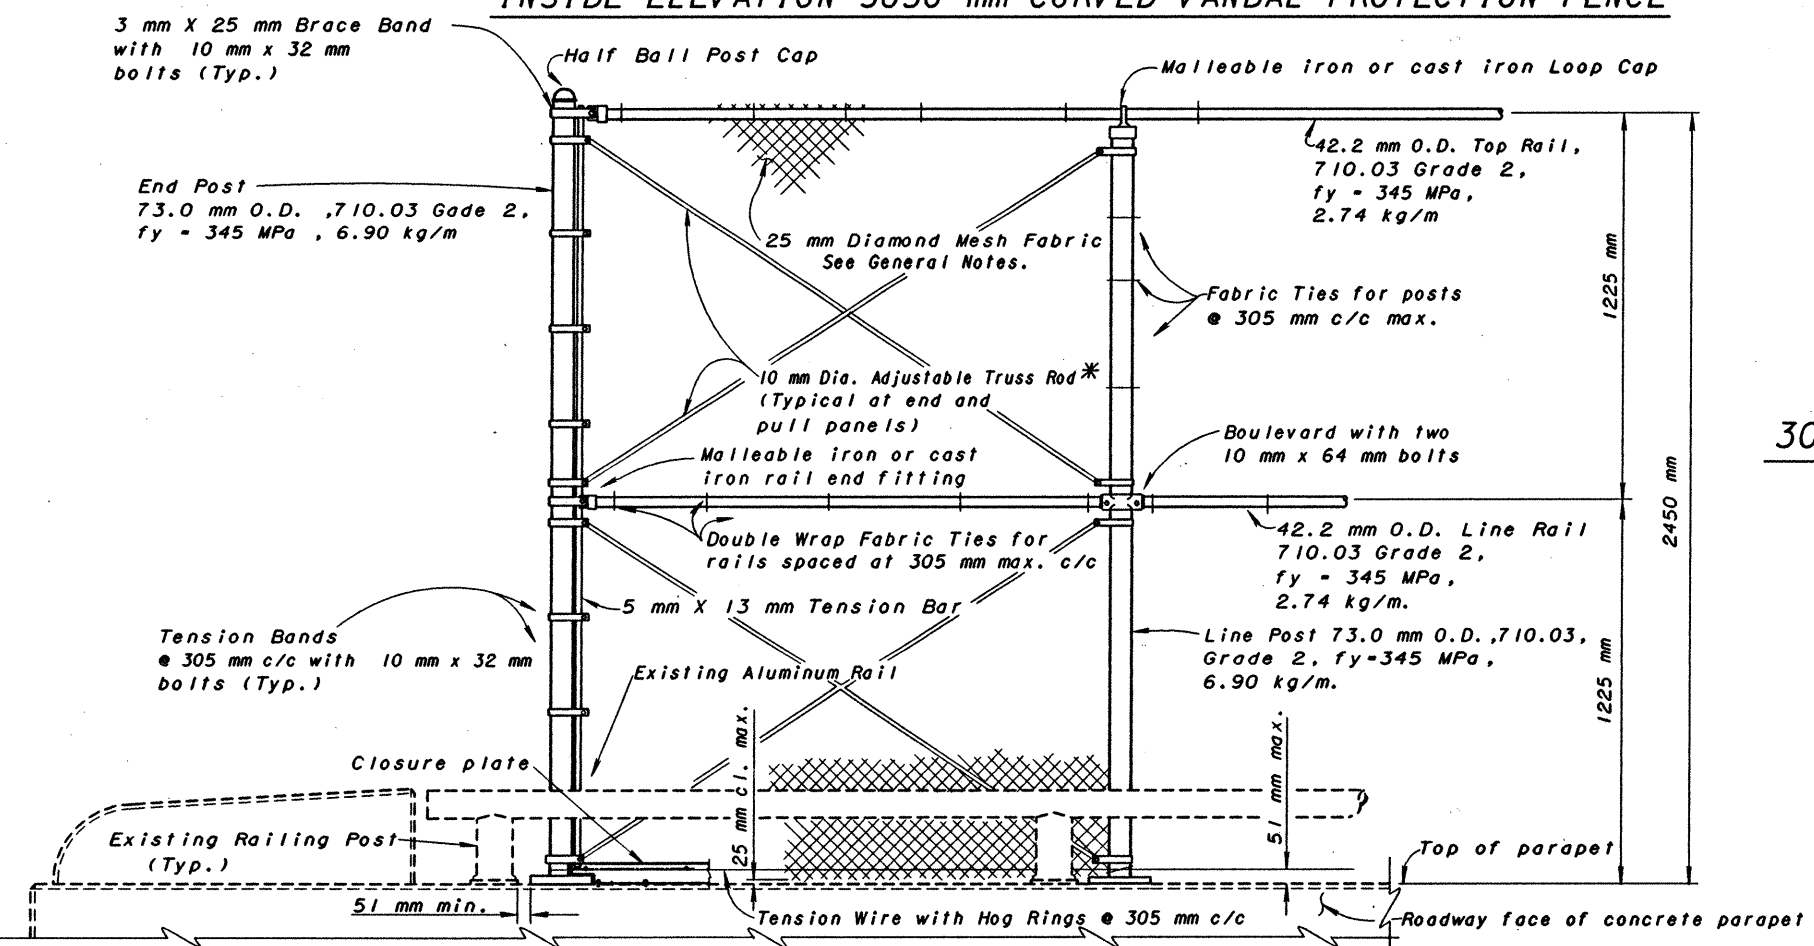

**INSIDE ELEVATION-2450 mm STRAIGHT VANDAL PROTECTION FENCE**

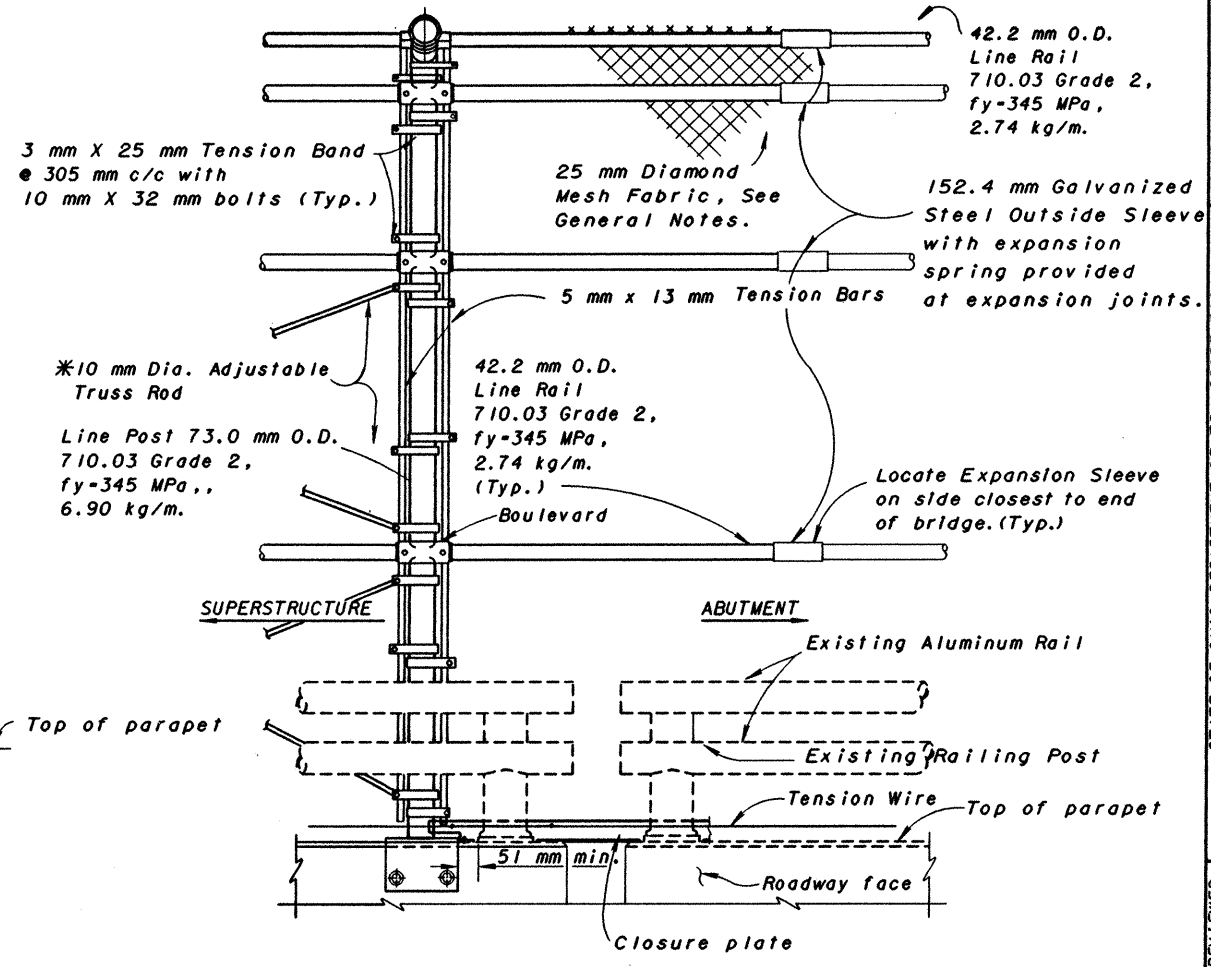

**INSIDE ELEVATION  
3050 mm-CURVED FENCE AT EXPANSION JOINT  
3650 mm CURVED FENCE SIMILAR**

**NOTES**

- 2450 mm straight fence & 3650 mm curved fence shown; 1850 mm straight fence & 3050 mm curved fence are similar.
- Base plates shall clear parapet deflection joints by 51 mm minimum as shown.
- \*Truss rods in end and pull panels shall not be installed unless required by the plans.

DESIGN AGENCY	BUREAU OF BRIDGES AND STRUCTURAL DESIGN
DATE	2-20-95
ENGINEER OF BRIDGES	Richard D. Engel
STATE OF OHIO DEPARTMENT OF TRANSPORTATION	
CHECKED	FLD
REVIEWED	WTF/LMW
PREPARED	JCR
REVISED	GFJ/RJS
DRAWING NO.	VPF-1-90M
STANDARD DRAWING	
VANDAL PROTECTION FENCE ELEVATIONS AND DETAILS	
6/7	