


* WHERE ELEVATION DIFFERENCE FROM EXISTING PAVEMENT TO PROPOSED PAVEMENT IS 12 INCHES OR LESS, DRUMS MAY BE UTILIZED IN LIEU OF PORTABLE CONCRETE BARRIER.

**PHASE I
MAINTENANCE OF TRAFFIC - TYPICAL SECTION
STA. 43+50 TO STA. 77+00**

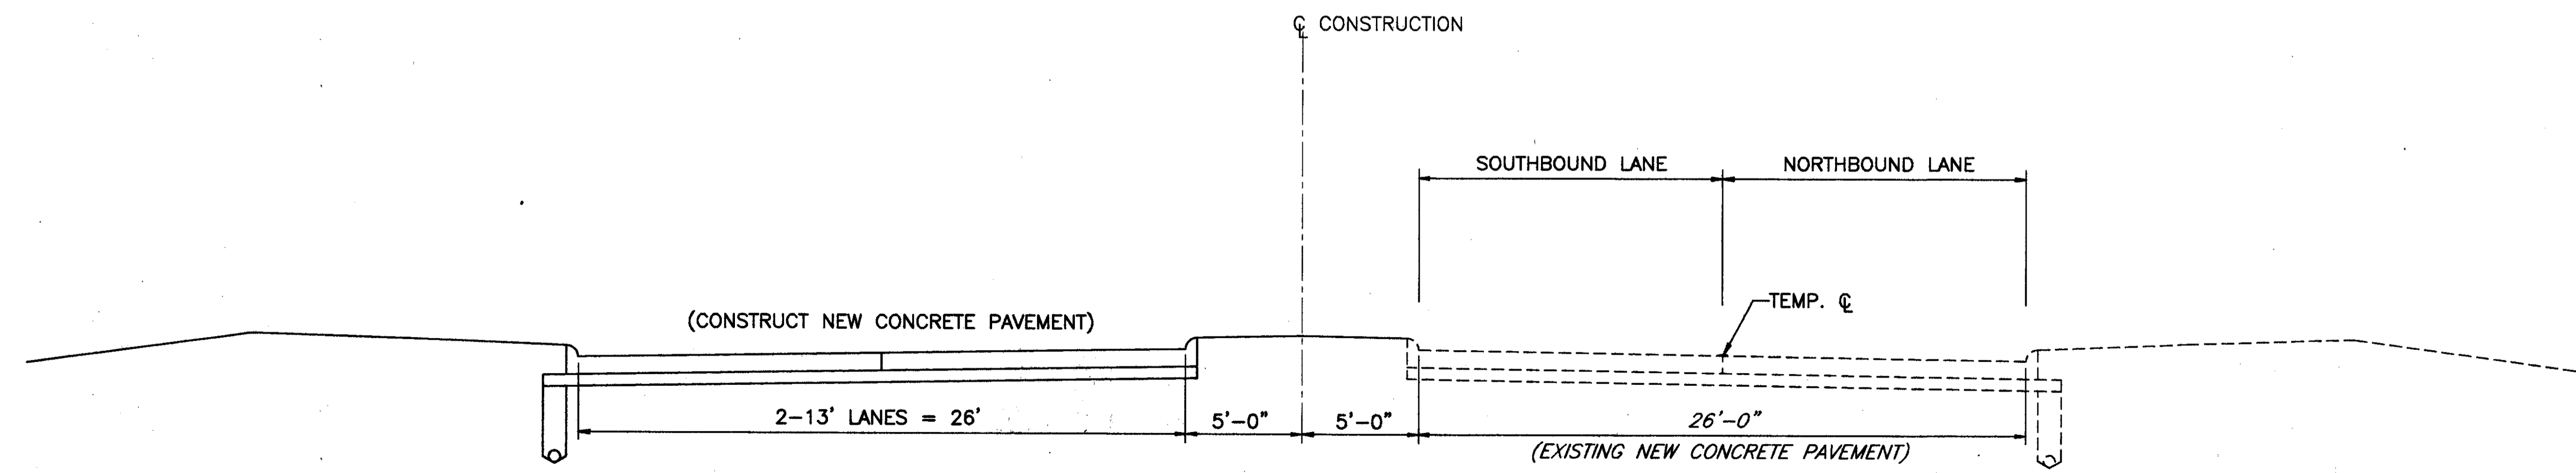

**PHASE II
MAINTENANCE OF TRAFFIC - TYPICAL SECTION
STA. 43+50 TO STA. 77+00**

EXISTING LEGEND

- (A) ASPHALT CONCRETE
- (B) CONCRETE PAVEMENT