
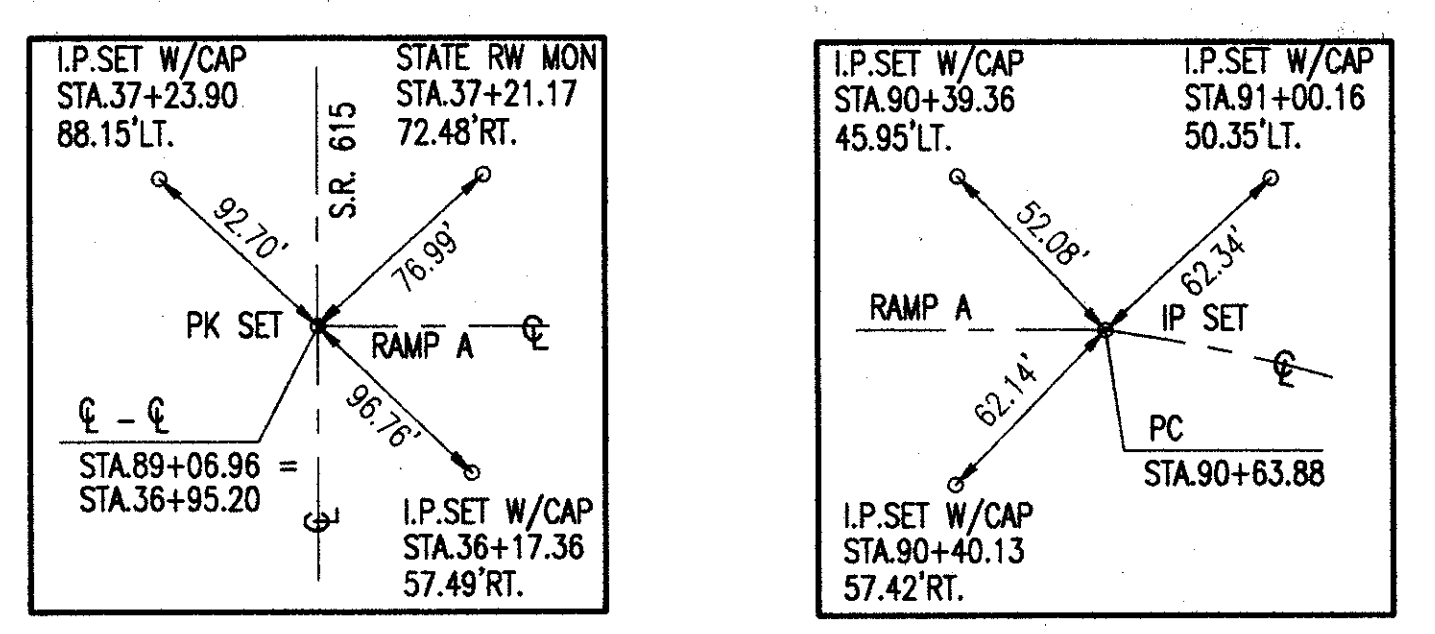



H:\CT\97125\SDSK\7125701A.DWG - PLOT SCALE = 1 : 1

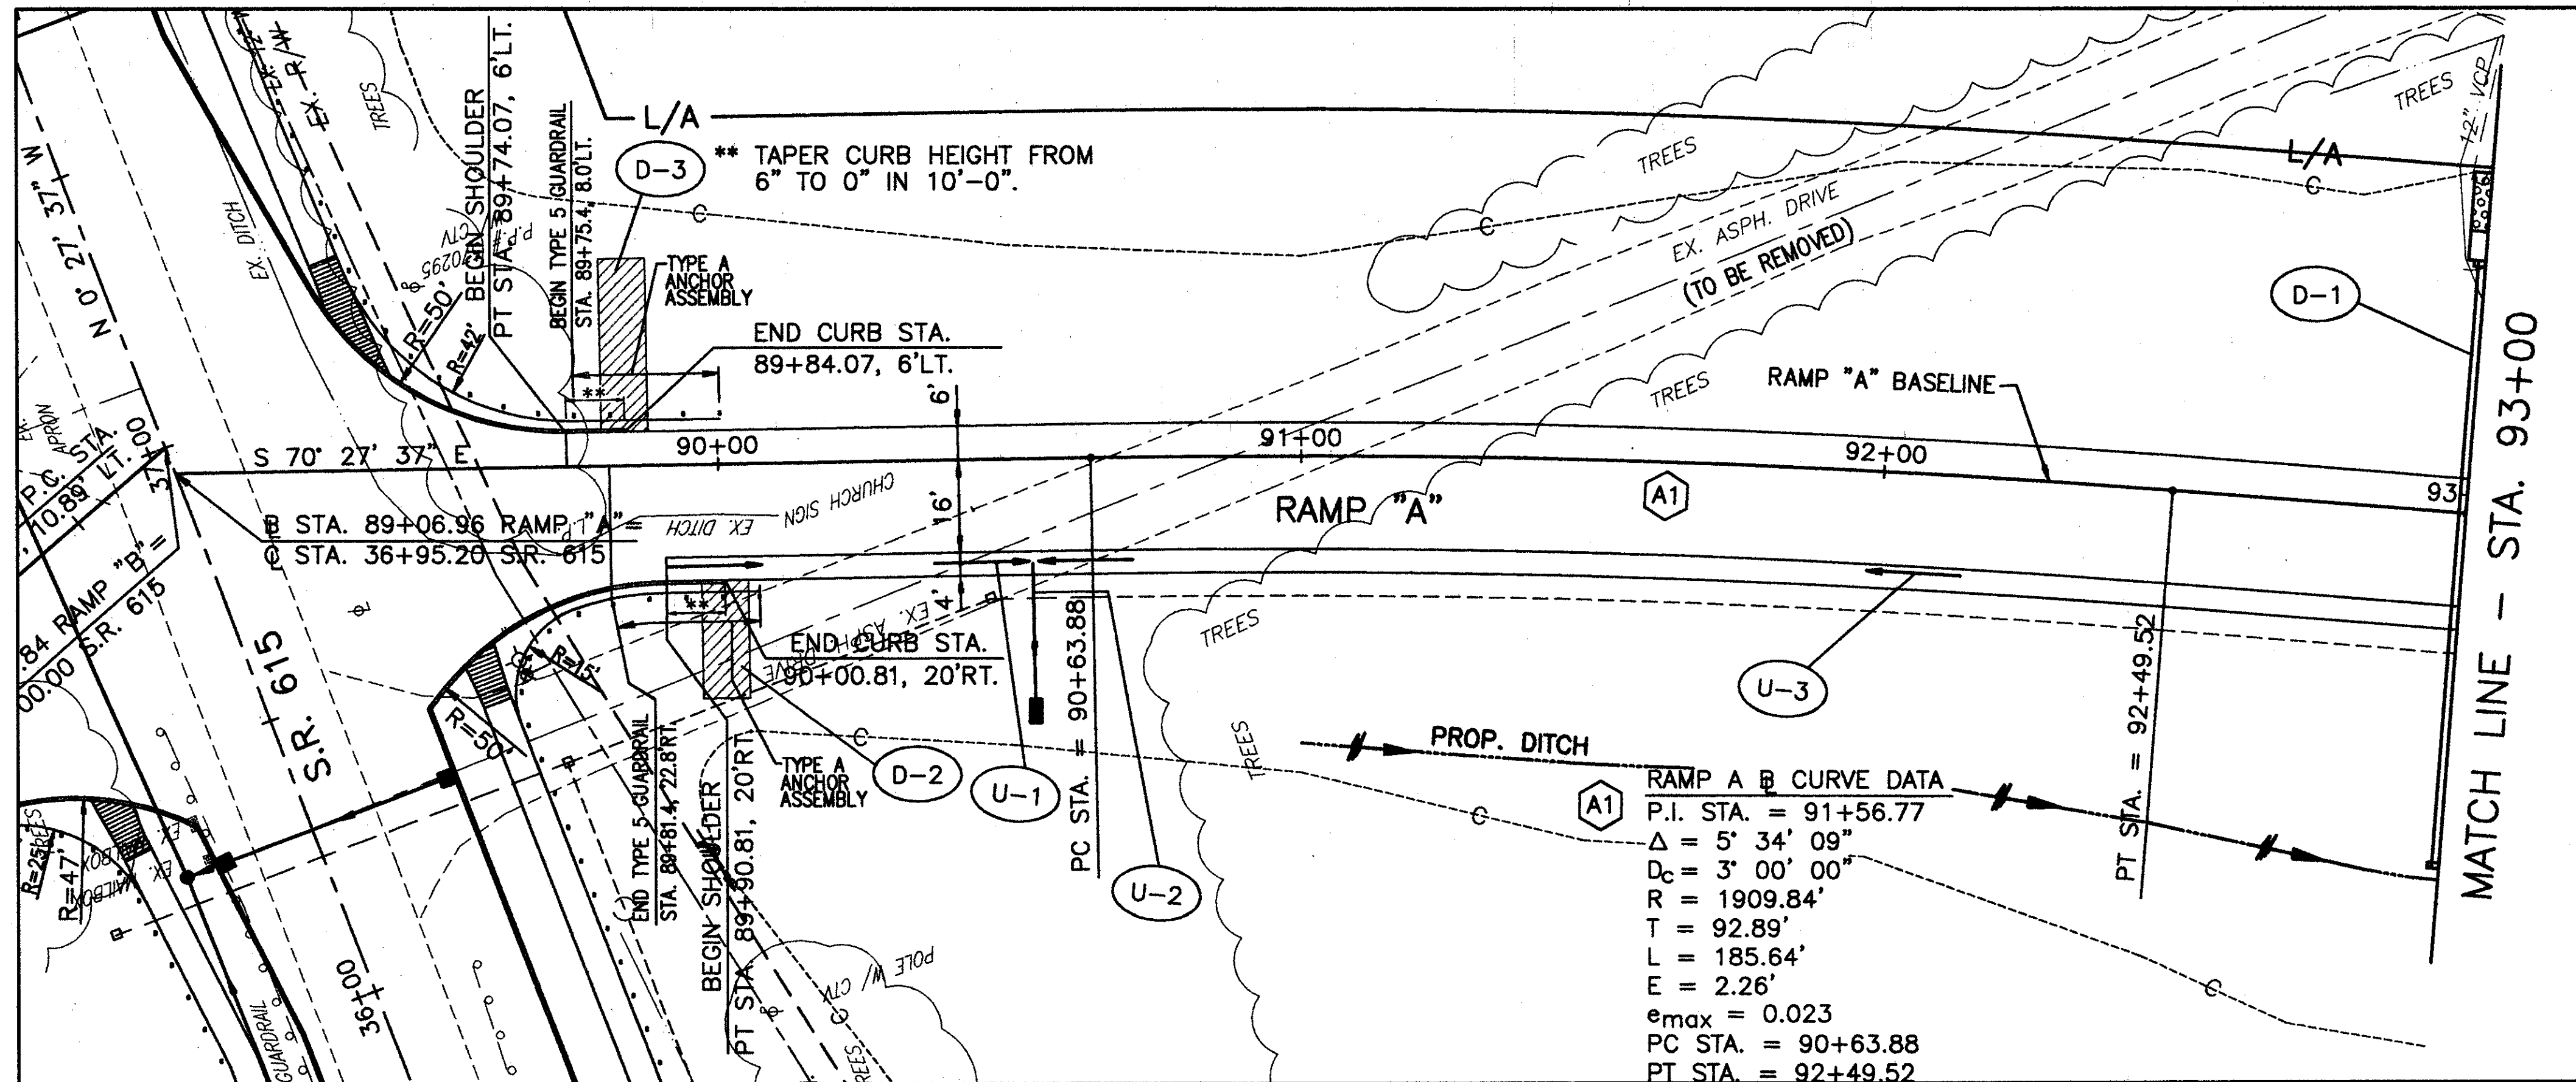

**BENCH MARK #5**  
 TOP I.P. SET  
 STA. 37+23.90, 88.15' LT.  
 ELEV. 763.71

EROSION CONTROL WITH TURF REINFORCING MAT (8' WIDE)

FOR TYPICAL SECTIONS, SEE SHEETS 5 THRU 15  
 FOR CROSS SECTIONS AND PIPE PROFILES, SEE SHEETS 175 THRU 185  
 FOR SUPERELEVATION TABLES, SEE SHEETS 246 THRU 254  
 FOR INTERSECTION DETAILS, SEE SHEETS 255 THRU 262  
 FOR SIGNING AND PAVEMENT MARKING PLAN, SEE SHEETS 311 THRU 312

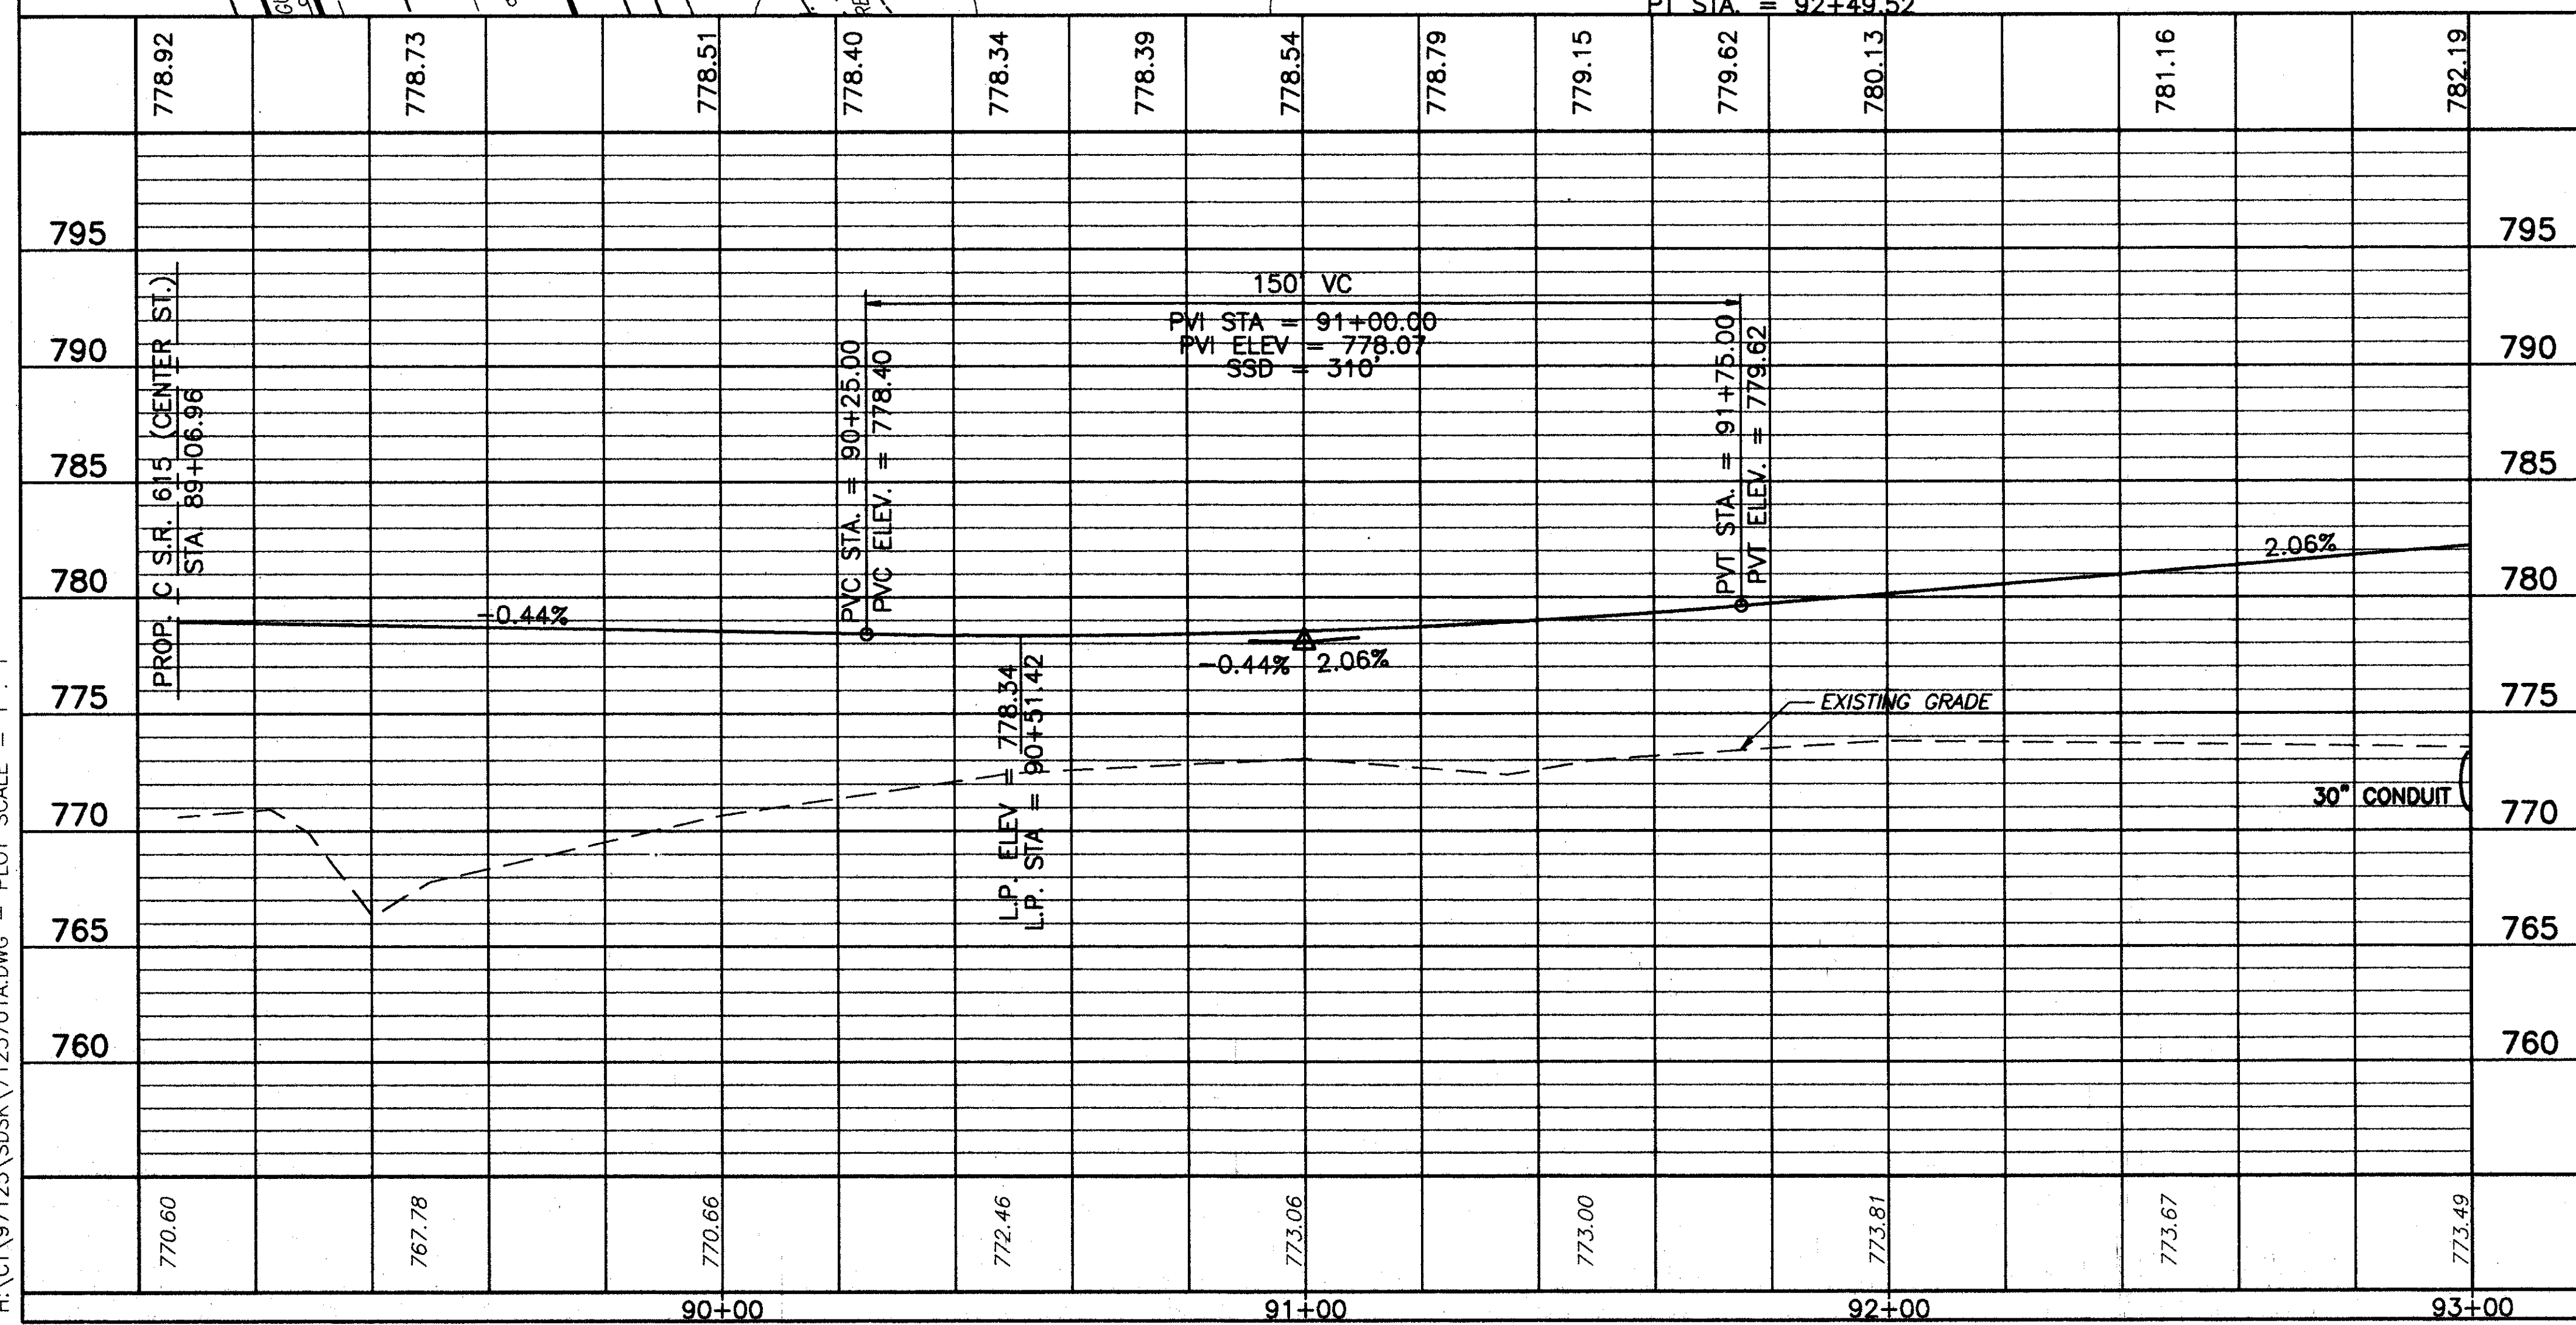

SPECIAL	DESCRIPTION	SQ. YD.	LINEAL FT.	SQ. YD.
603	EROSION CONTROL WITH TURF REINFORCING MAT			45
603	30" CONDUIT, TYPE A, 706.02, OR 36" CONDUIT, TYPE A, 707.09 (0.109), AS PER PLAN	106	106	18
602	CONCRETE MASONRY	0.56	0.56	
601	ROCK CHANNEL PROTECTION, TYPE C WITH FILTER	3.3	3.3	
601	RIPRAP 6" REINFORCED CONCRETE SLAB	3.33	3.33	
<b>TOTALS</b>		3.33	3.33	106

REF	LOCATION	STA.	DESCRIPTION
D-1	STA. 93+00, 44' LT. TO 61' RT.		
D-2	STA. 89+90.8, 20.0' RT. TO 40.0' RT.		
D-3	STA. 89+84.1, 6.0' LT. TO 36.0' LT.		

RAMP A - PLAN AND PROFILE STA. 89+06.96 TO STA. 93+00  
 LAK-IR90/SR615-9.26/1.51  
 169  
 393

RAMP A - PLAN AND PROFILE STA. 89+06.96 TO STA. 93+00