

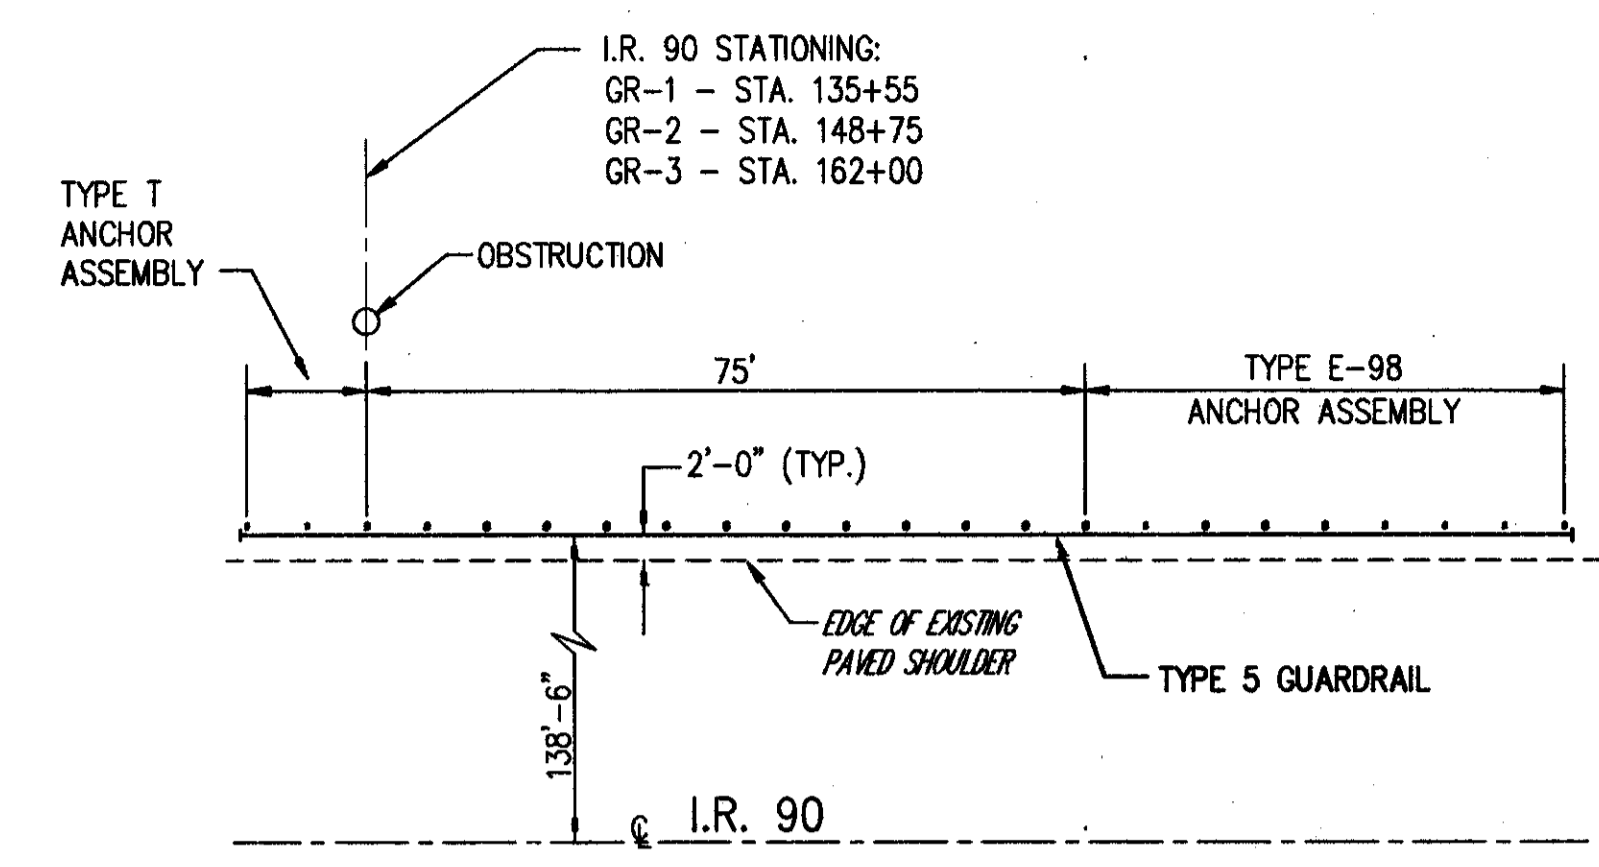


H:\CT\97125\SDSK\7125706A.DWG - PLOT SCALE = 1 : 1

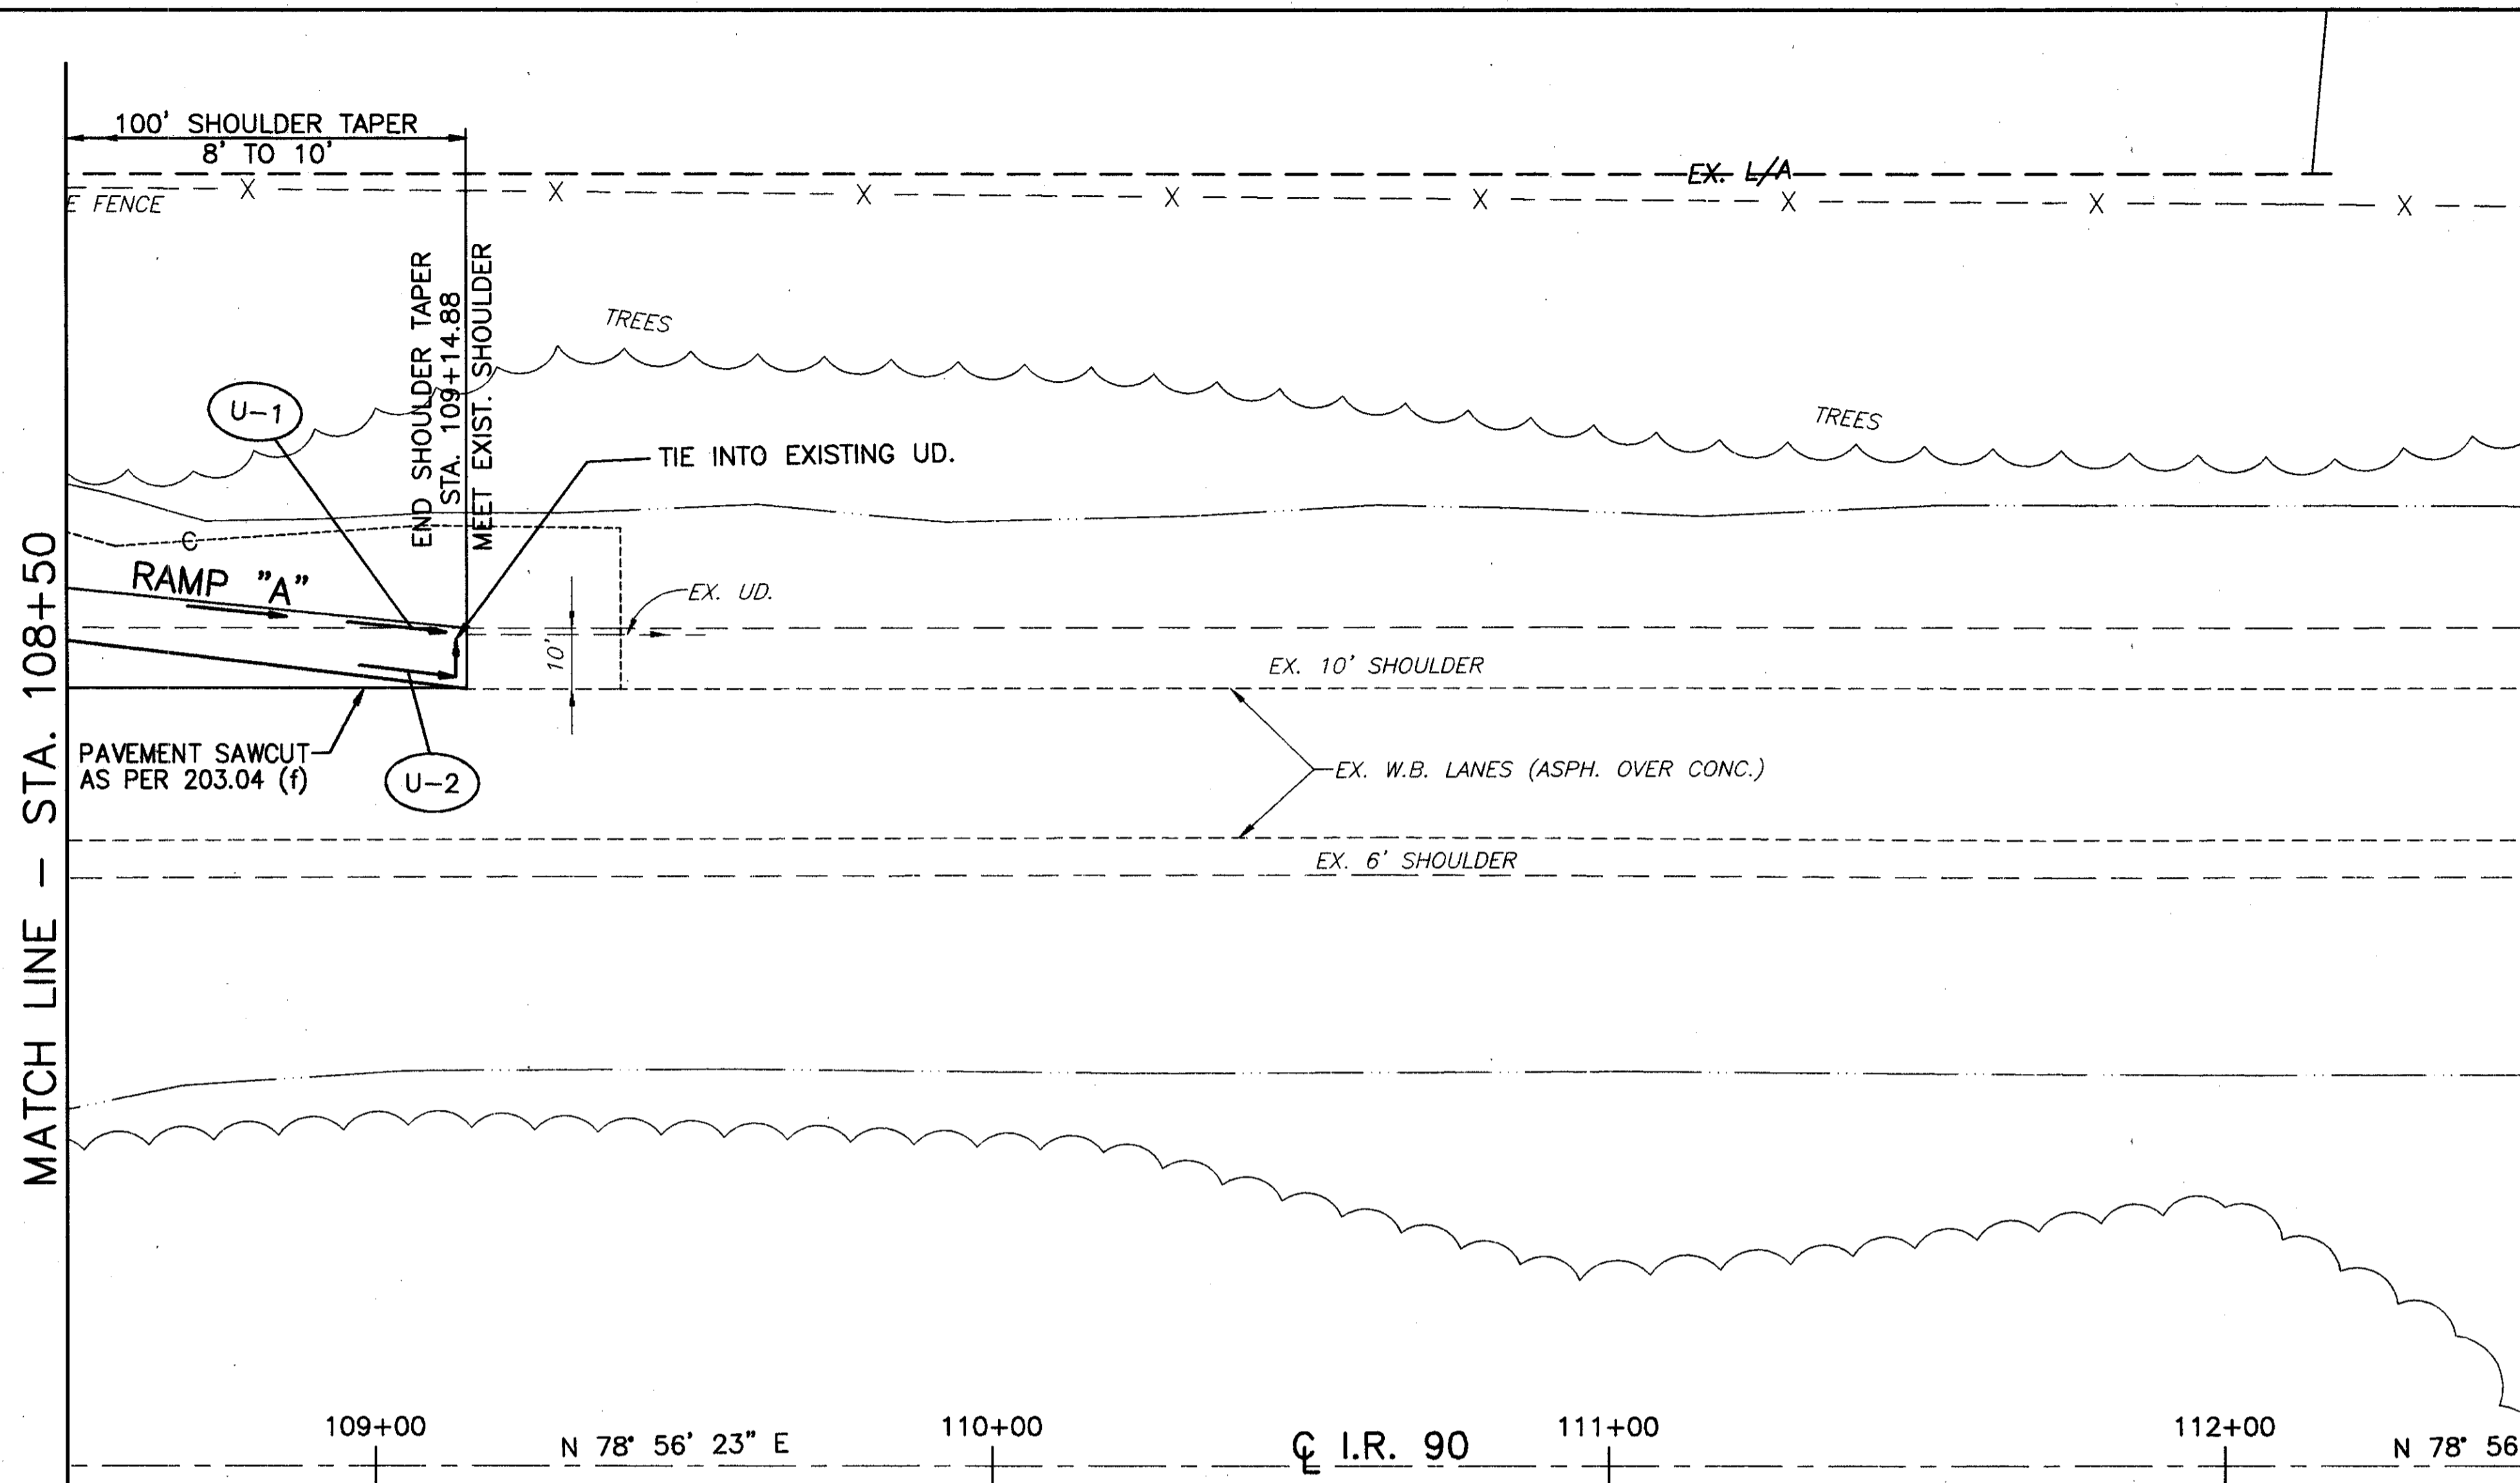

TYPICAL GUARDRAIL PLACEMENT DETAIL

FOR TYPICAL SECTIONS, SEE SHEETS 5 THRU 15
FOR CROSS SECTIONS AND PIPE PROFILES, SEE SHEETS 175 THRU 185
FOR SUPERELEVATION TABLES, SEE SHEETS 246 THRU 254
FOR INTERSECTION DETAILS, SEE SHEETS 255 THRU 262
FOR SIGNING AND PAVEMENT MARKING PLAN, SEE SHEETS 311 THRU 312

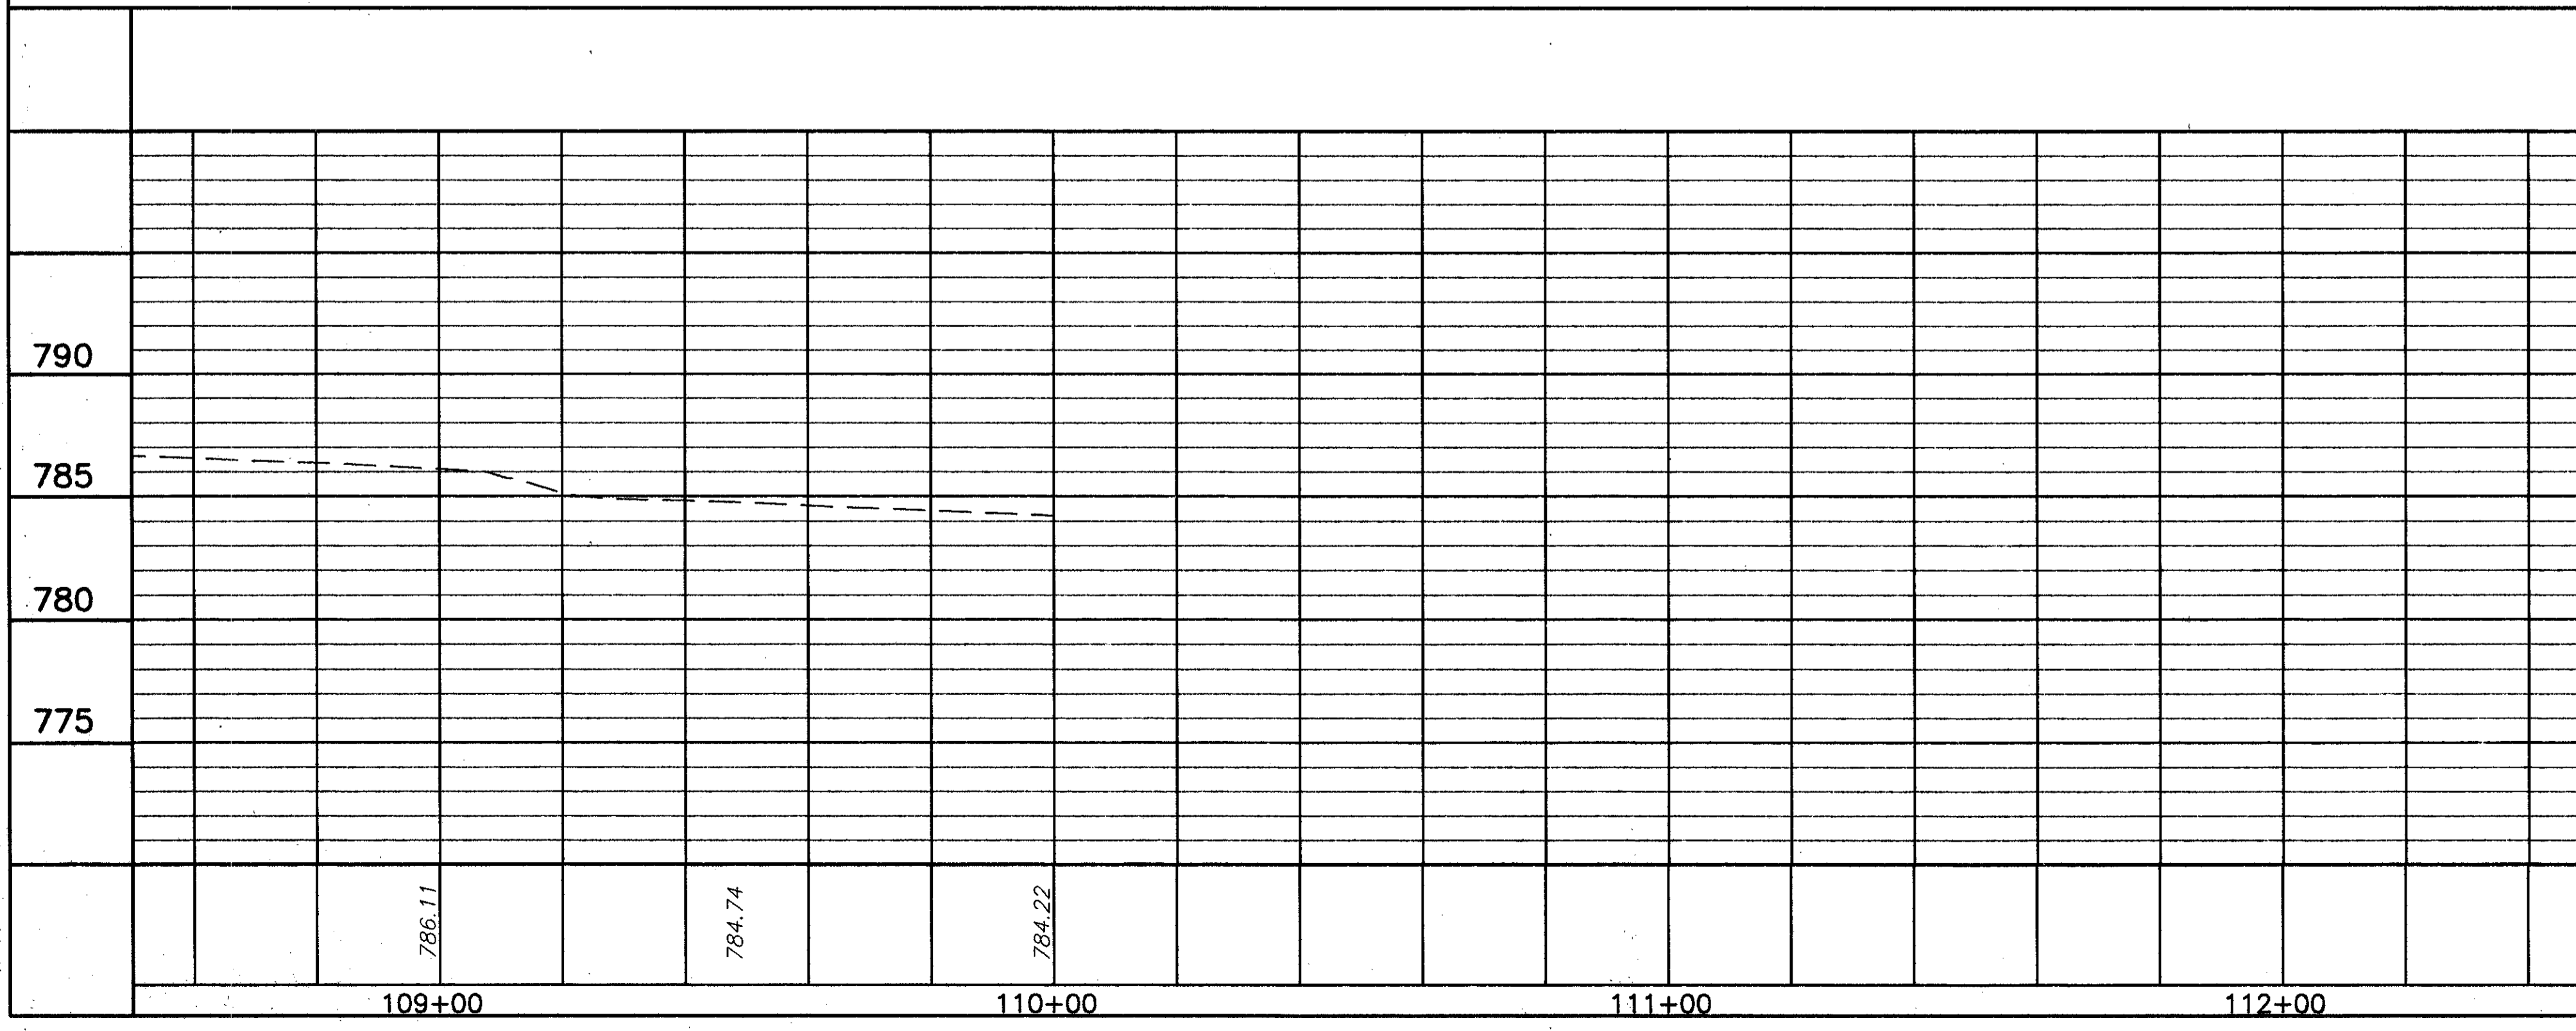

N

SCALE IN FEET

CALCULATED PLW CHECKED WDB

RAMP A - PLAN AND PROFILE STA. 108+50 TO STA. 112+50

LAK-IR90/SR615-9.26/1.51

174
393