


* MATCH EVERY OTHER TRANSVERSE DECK SLAB REINFORCING BAR

SIDEWALK AND PARAPET PLAN
(RIGHT SIDE SHOWN, LEFT SIDE IS SIMILAR)

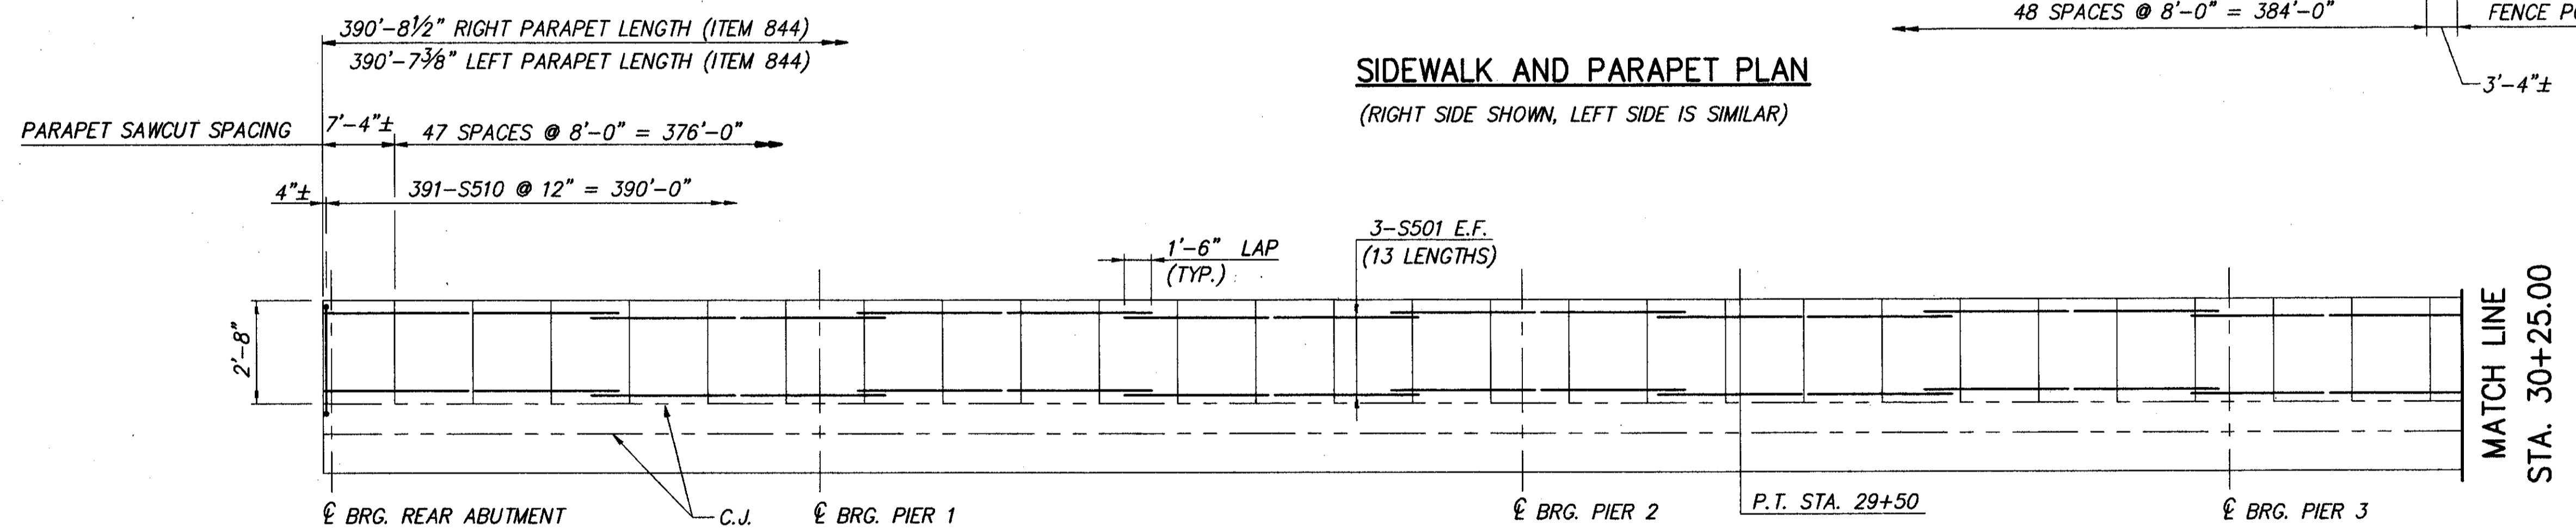

NOTE: VANDAL PROTECTION FENCE IS NOT SHOWN.

PARAPET ELEVATION
(RIGHT PARAPET SHOWN, LEFT PARAPET OPPOSITE HAND)

NOTES:

1. FOR BRIDGE TRANSVERSE SECTION AND SIDEWALK AND PARAPET DETAIL, SEE SHEET 32/41.
2. FOR PARAPET SAWCUTTING AND CAULKING REQUIREMENTS AND THEIR PAYMENT, SEE NOTES ON ODOT STANDARD DRAWING BR-2-98.
3. QUANTITIES OF CONCRETE AND REINFORCING FOR PARAPETS ARE INCLUDED FOR PAYMENT UNDER ITEM 844-HIGH PERFORMANCE CONCRETE, SUPERSTRUCTURE, (PARAPET) AS PER PLAN.
4. FOR ANCHOR BOLT PLACING, SEE "ITEM SPECIAL-VANDAL PROTECTION FENCE, 6 FEET STRAIGHT, COATED FABRIC" GENERAL NOTE ON SHEET 4/41.
5. NOTATION: BRG.-BEARING; TYP.-TYPICAL; E.F.-EACH FACE.

H:\CT\97125\BRIDGE\9712506.DWG - PLOT SCALE 1:128

CT Consultants
Engineers • Architects • Planners

DATE	10/26/01
REVIEWED	J.E.A.
DRAWN	R.R.C.
DESIGNED	R.R.C.
CHECKED	J.P.R.
STRUCTURE FILE NUMBER	4304055

SIDEWALK AND PARAPET PLAN
BRIDGE NO. LAK-90-0945
S.R. 615 OVER INTERSTATE 90

LAK-IR90/SR615-9.26/1.51

35 / 41

362
393