


CULVERT DATA
 Type: Std.V.P. enc. culvert Dr.#300
 Size: 12"x40'
 Work Req. Build 12"x40' Std.V.P. enc. culvert with 1.B. on R&L. Place 12"x4" Vit. Ts 8'R&L of \pm .

EST. QUANTITIES
 Exc. 8.6 Cu.Yds.
 12" V.P. enc. 36 Lin.Ft.
 12"x4" Vit. Ts enc. 2
 1.B's Comp. 2 (Rdw. Quant.)

Drawn by Plummer
 Date 3/4/32
 Checked by
 Date
 Div'n Engr.

Sta. 171+25

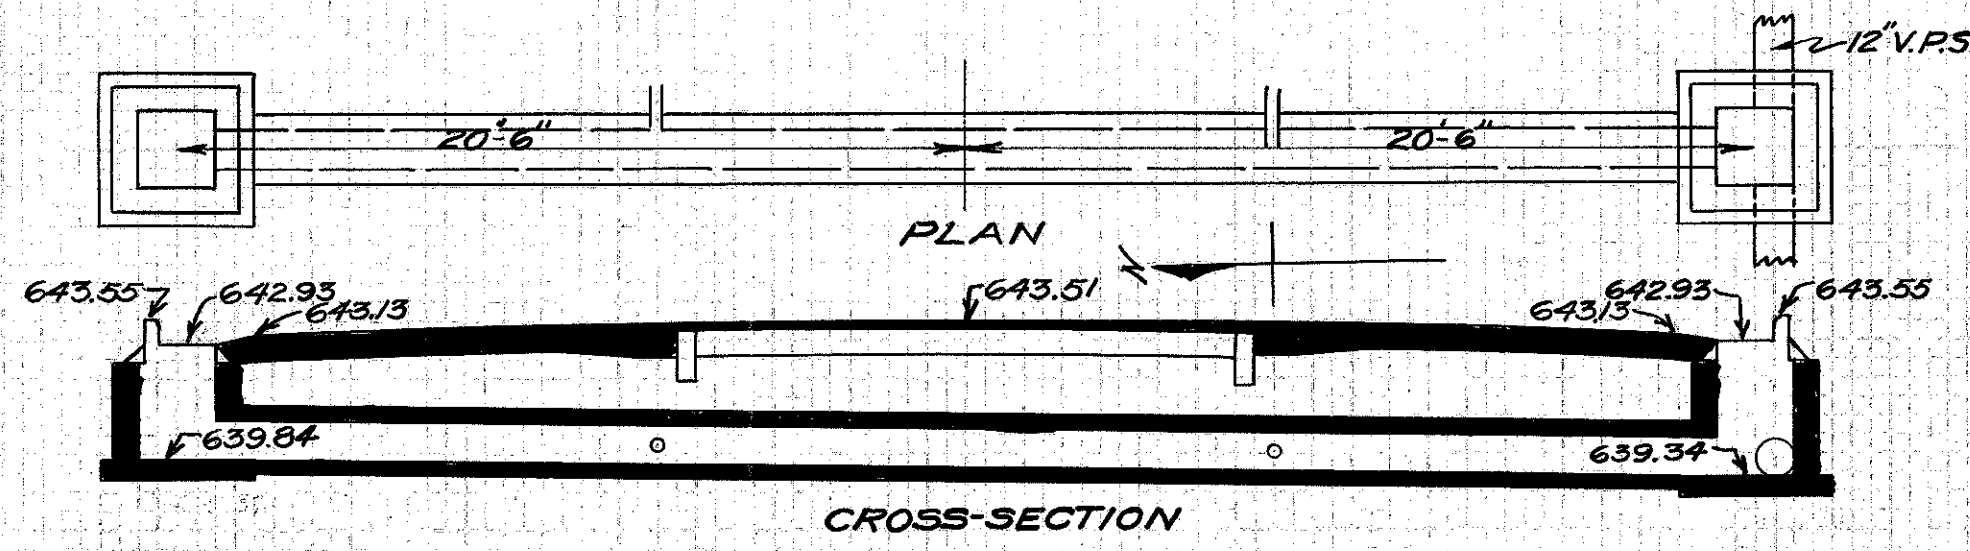


CULVERT DATA
 Type: Std.V.P. enc. culvert Dr.#300
 Size: 12"x40'
 Work Req. Build 12"x40' Std.V.P. enc. culvert with 1.B. on R&L. Place 12"x4" Vit. Ts 8'R&L of \pm .

EST. QUANTITIES
 Exc. 9.5 Cu.Yds.
 12" V.P. enc. 36 Lin.Ft.
 12"x4" Vit. Ts enc. 2
 1.B's Comp. 2 (Rdw. Quant.)

Drawn by Plummer
 Date 3/4/32
 Checked by
 Date
 Div'n Engr.

Sta. 168+50

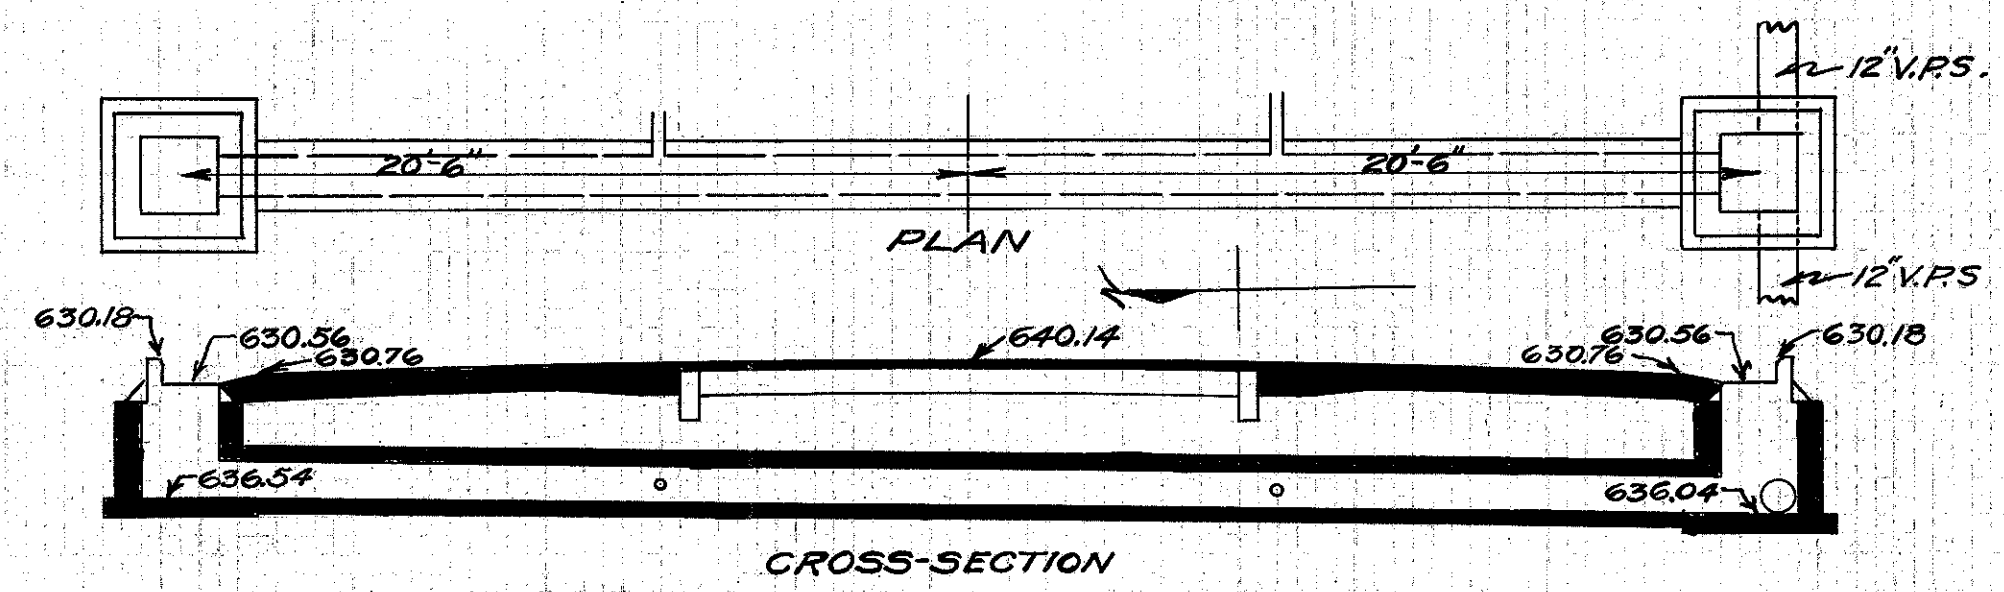


CULVERT DATA
 Type: Std.V.P. enc. culvert Dr.#300
 Size: 12"x40'
 Work Req. Build 12"x40' Std.V.P. enc. culvert with 1.B. on R&L. Place 12"x4" Vit. Ts 8'R&L of \pm .

EST. QUANTITIES
 Exc. 9.2 Cu.Yds.
 12" V.P. enc. 36 Lin.Ft.
 12"x4" Vit. Ts enc. 2
 1.B's Comp. 2 (Rdw. Quant.)

Drawn by Plummer
 Date 3/3/32
 Checked by
 Date
 Div'n Engr.

Sta. 165+75

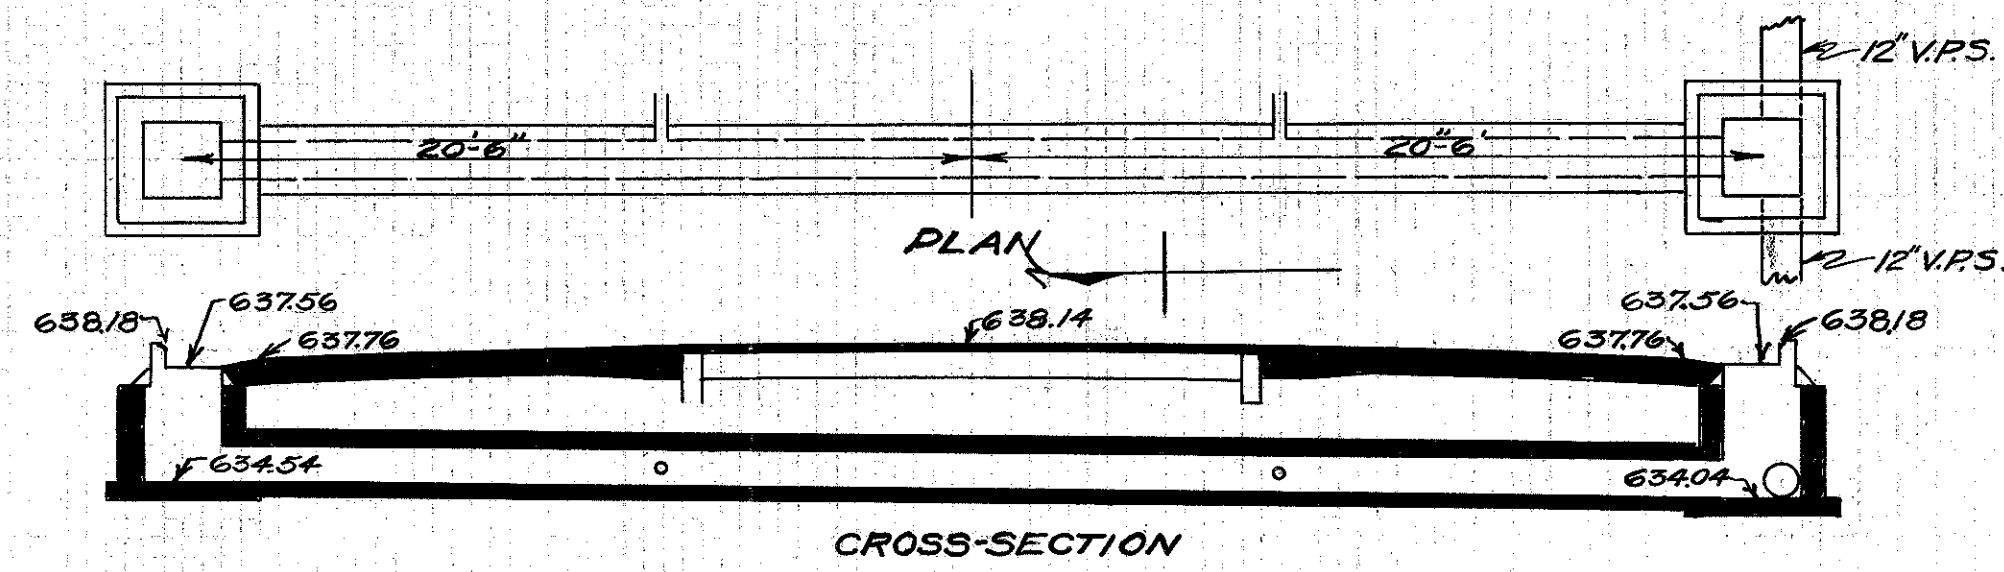


CULVERT DATA
 Type: Std.V.P. enc. culvert Dr.#300
 Size: 12"x40'
 Work Req. Build 12"x40' Std.V.P. enc. culvert with 1.B. on R&L. Place 12"x4" Vit. Ts 8'R&L of \pm .

EST. QUANTITIES
 Exc. 11.0 Cu.Yds.
 12" V.P. enc. 36 Lin.Ft.
 12"x4" Vit. Ts enc. 2
 1.B's Comp. 2 (Rdw. Quant.)

Drawn by Plummer
 Date 3/3/32
 Checked by
 Date
 Div'n Engr.

Sta. 163+25

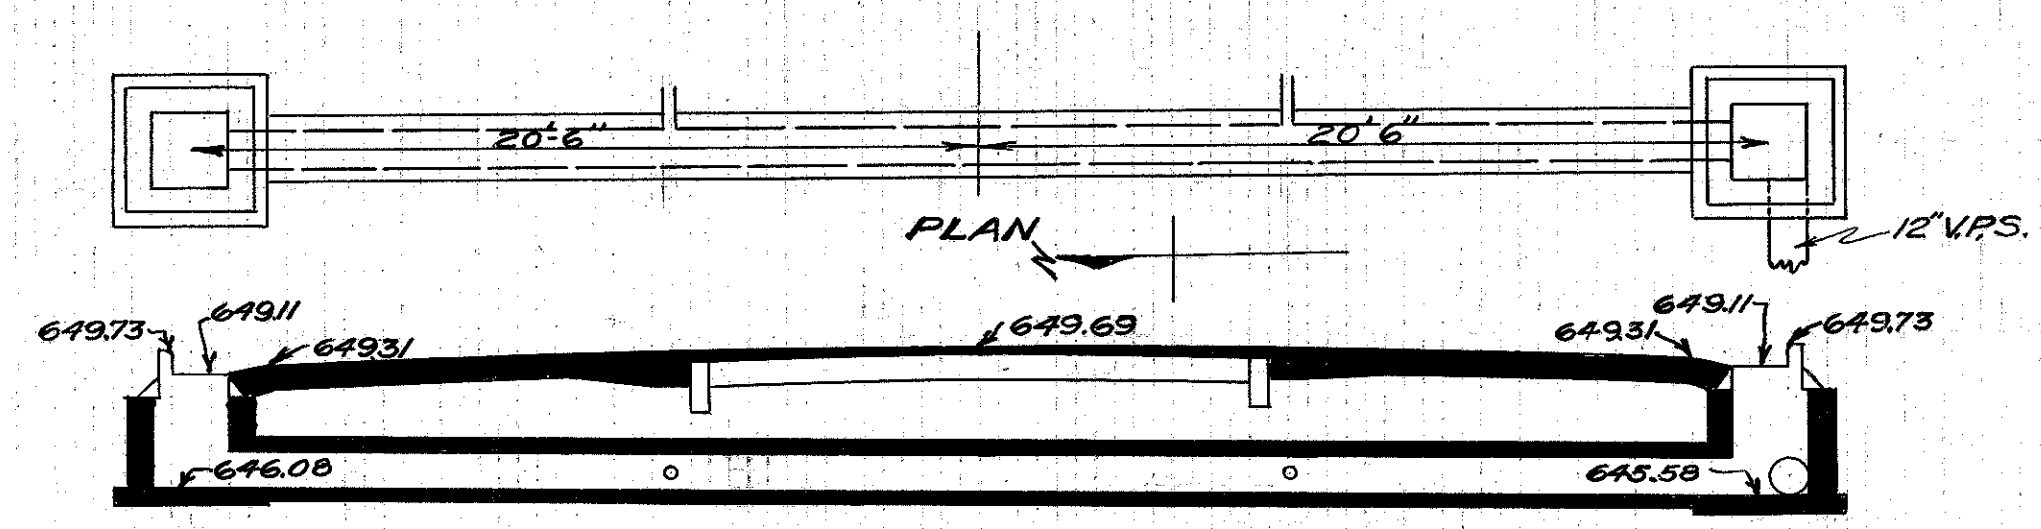

CULVERT DATA
 Type: Std.V.P. enc. culvert Dr.#300
 Size: 12"x40'
 Work Req. Build 12"x40' Std.V.P. enc. culvert with 1.B. on R&L. Place 12"x4" Vit. Ts 8'R&L of \pm .

EST. QUANTITIES
 Exc. 9.8 Cu.Yds.
 12" V.P. enc. 36 Lin.Ft.
 12"x4" Vit. Ts enc. 2
 1.B's Comp. 2 (Rdw. Quant.)

Drawn by Plummer
 Date 3/4/25
 Checked by
 Date
 Div'n Engr.

Sta. 173+70