


# TYPICAL DRIVEWAY DETAIL

NO SCALE

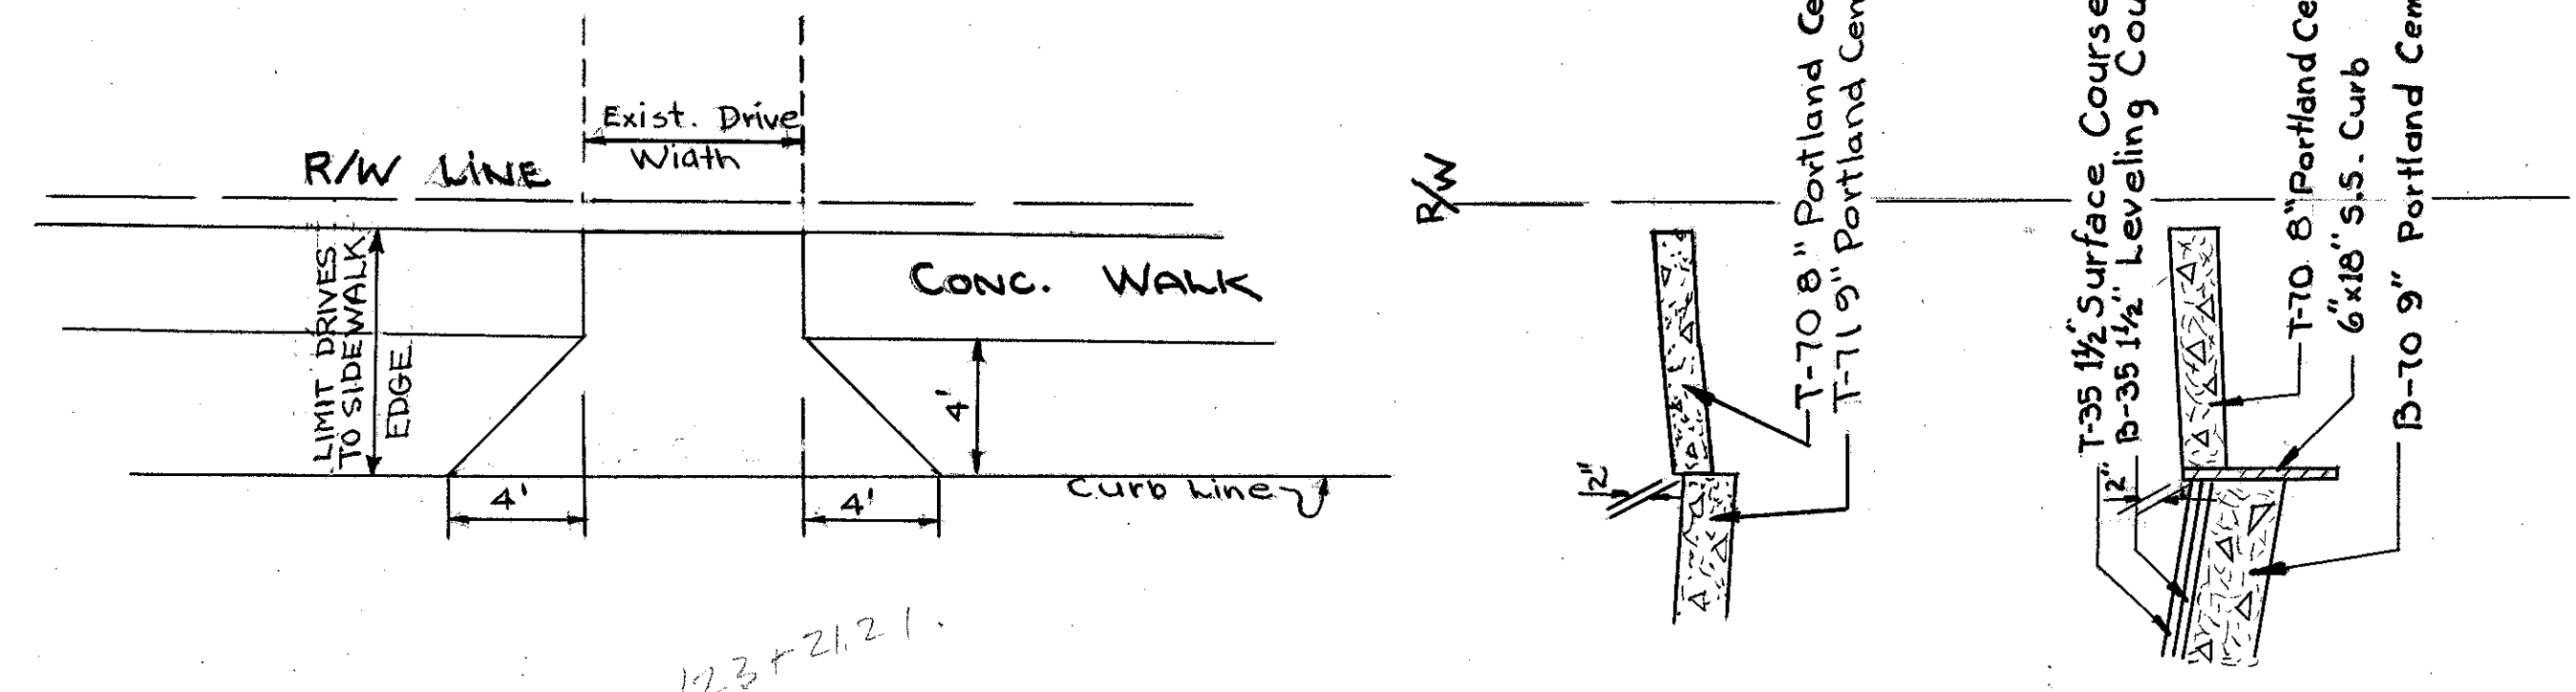


Sta. 120+00


Sta. 132+00

# EAST & WEST ENDS TYPICAL ADJOINING PAVEMENT

NO SCALE

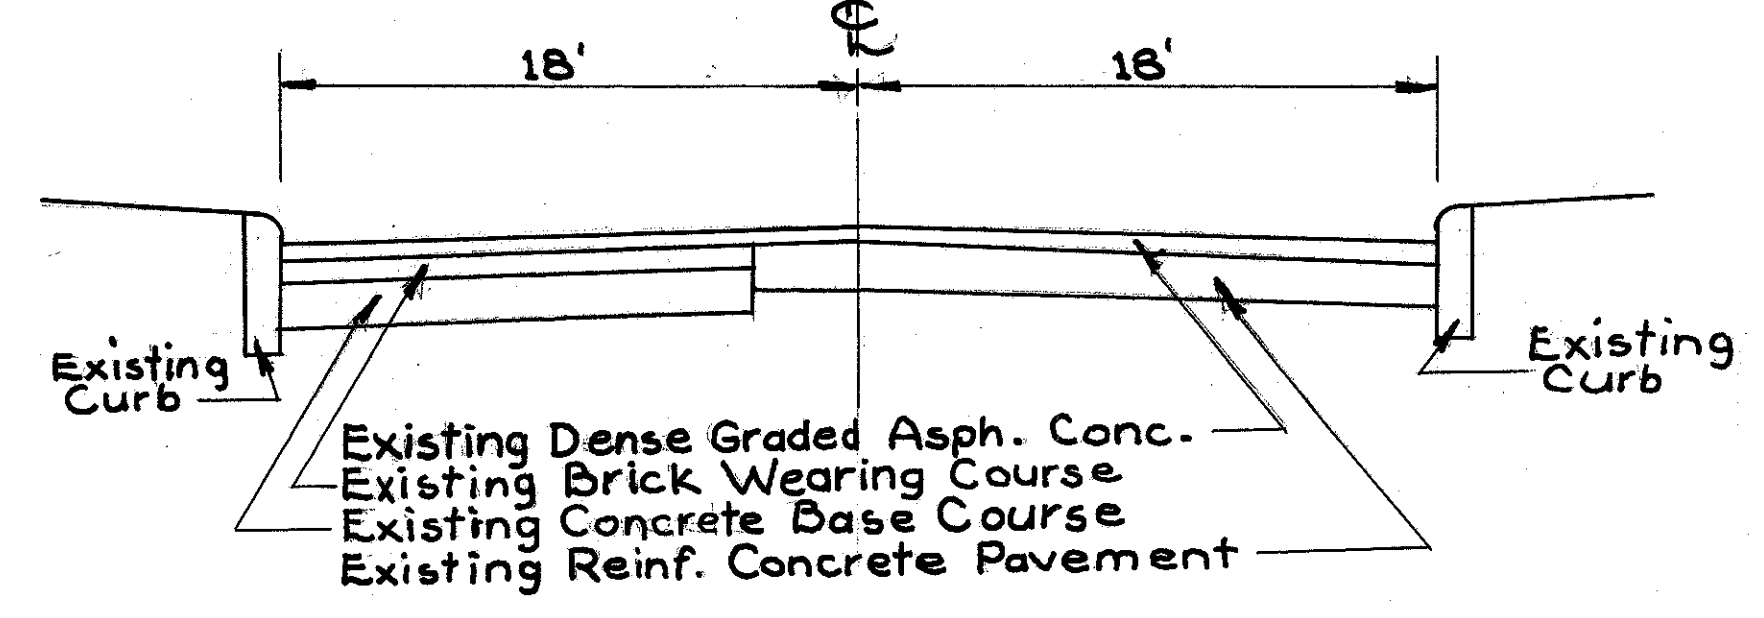

120 121 122 123 124 125 126 127 128 129 130 131 132

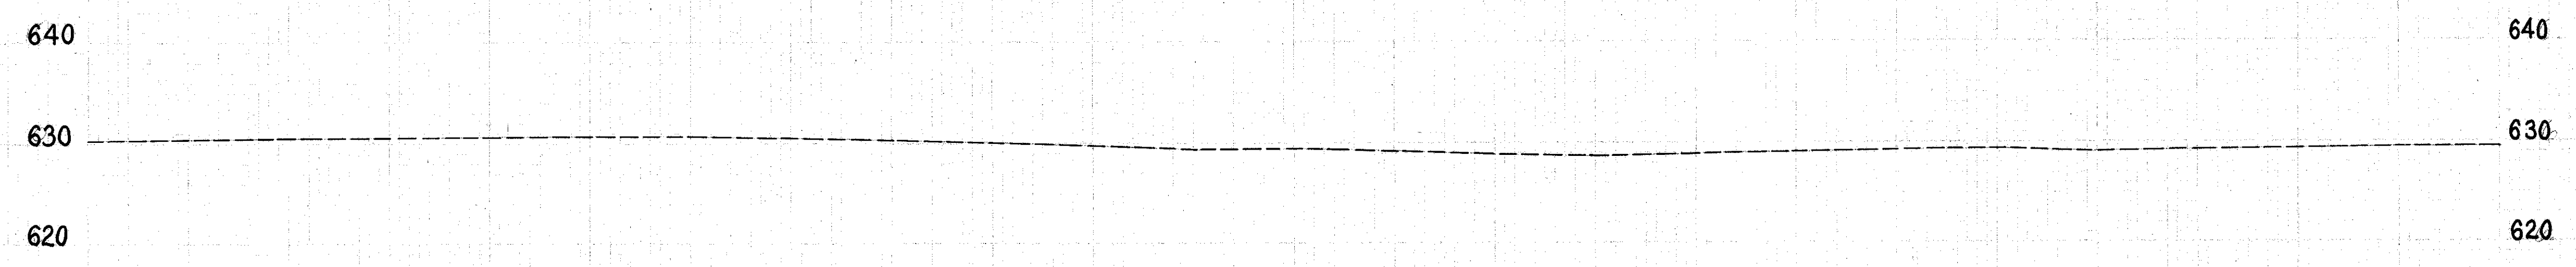

630.24 630.39 630.49 630.56 630.66 630.71 630.77 630.83 630.83 630.96 629.69 629.33 629.54 629.23 628.91 628.85 628.95 629.07 629.22 629.35 629.12 629.20 629.32 629.47 629.53

120 121 122 123 124 125 126 127 128 129 130 131 132

