


-17 -16 -15 -14 -13 -12 -11 -10 -9 -8 -7 -6 -5 -4 -3 -2 -1 0 1 2 3 4 5 6 7 8 9 10 11 12 13 14 15 16 17

SEE SIDE STREET CROSS SECTIONS
FOR THE DRIVE PROFILES ON THE SIDE STREET

1.5m
TYP.






STA. 3+529.950, RT.

EX. = 191.770
PROP. = 191.770
3.6m CONCRETE DRIVE

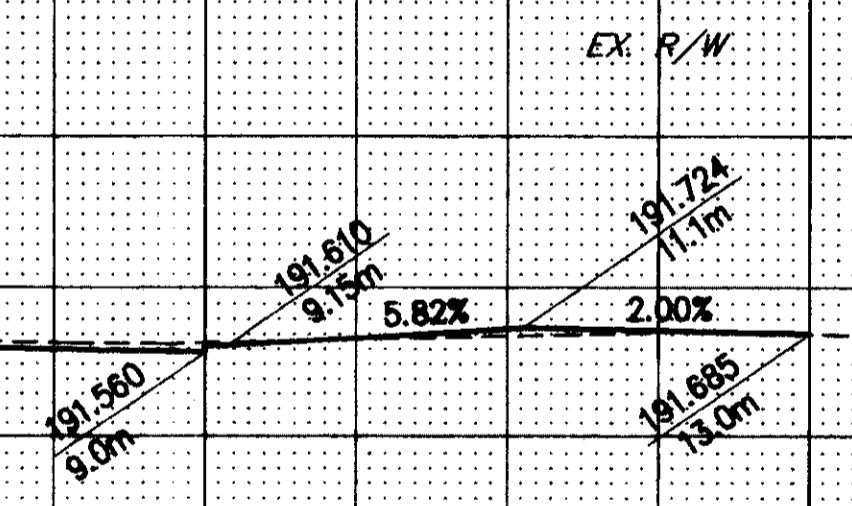

STA. 3+514.340, RT.

EX. = 191.806
PROP. = 191.817
3.6m CONCRETE DRIVE

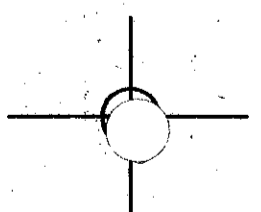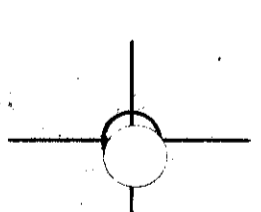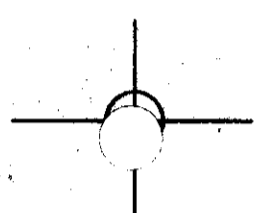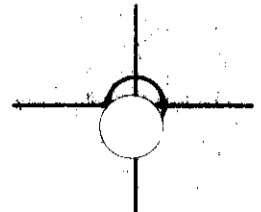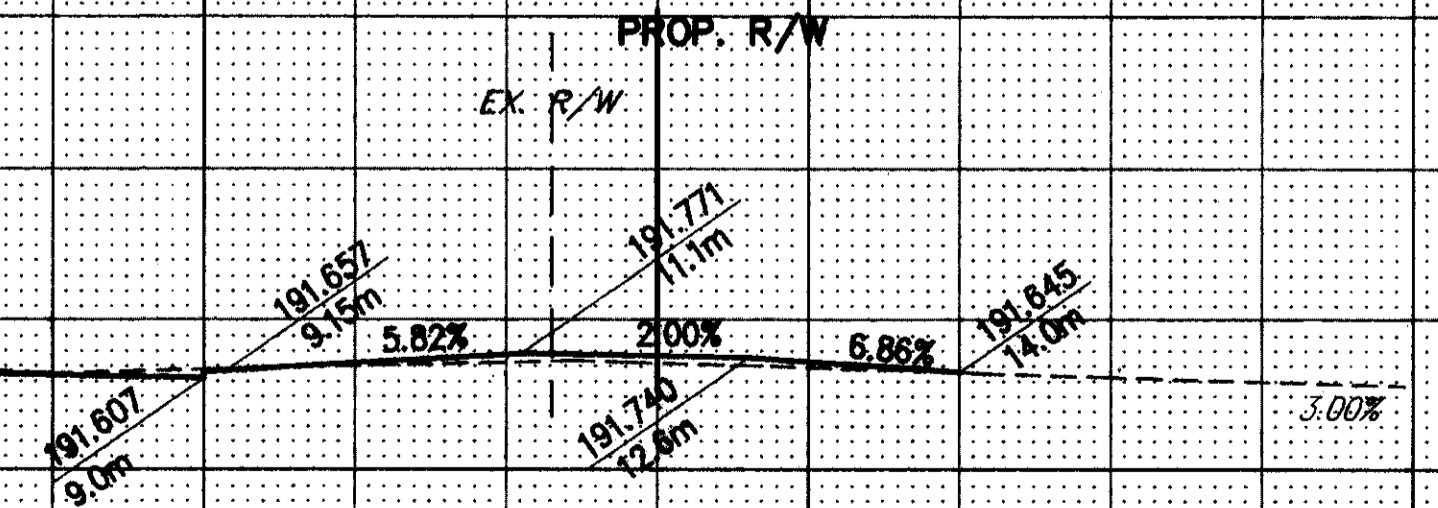

H:\1999\199908\199908\199908.DWG

DRIVE PROFILES SR. 640
STA. 3+514.340 TO STA. 3+529.950

LAK - 640 - 2.865 (1.78)