

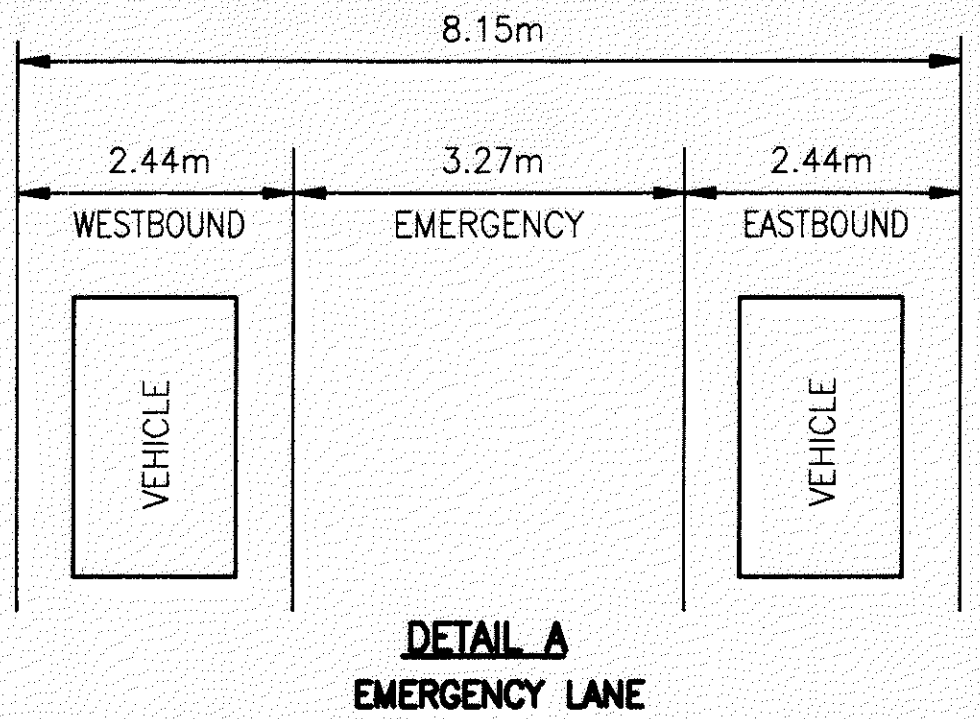
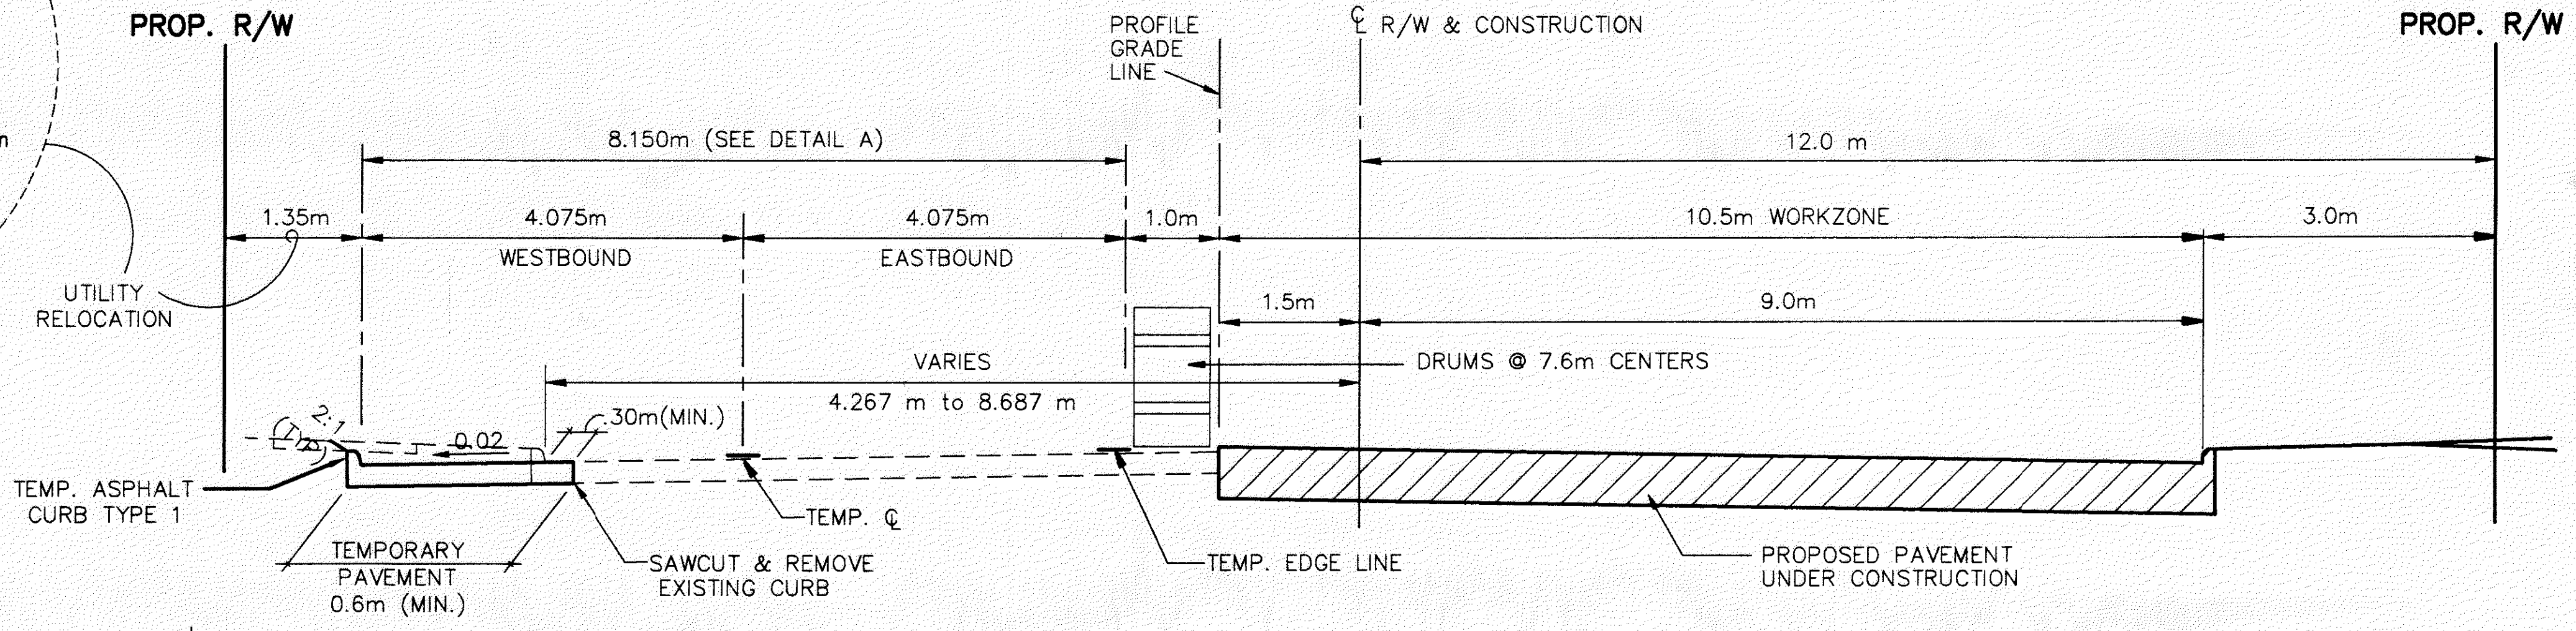


# MAINTENANCE OF TRAFFIC

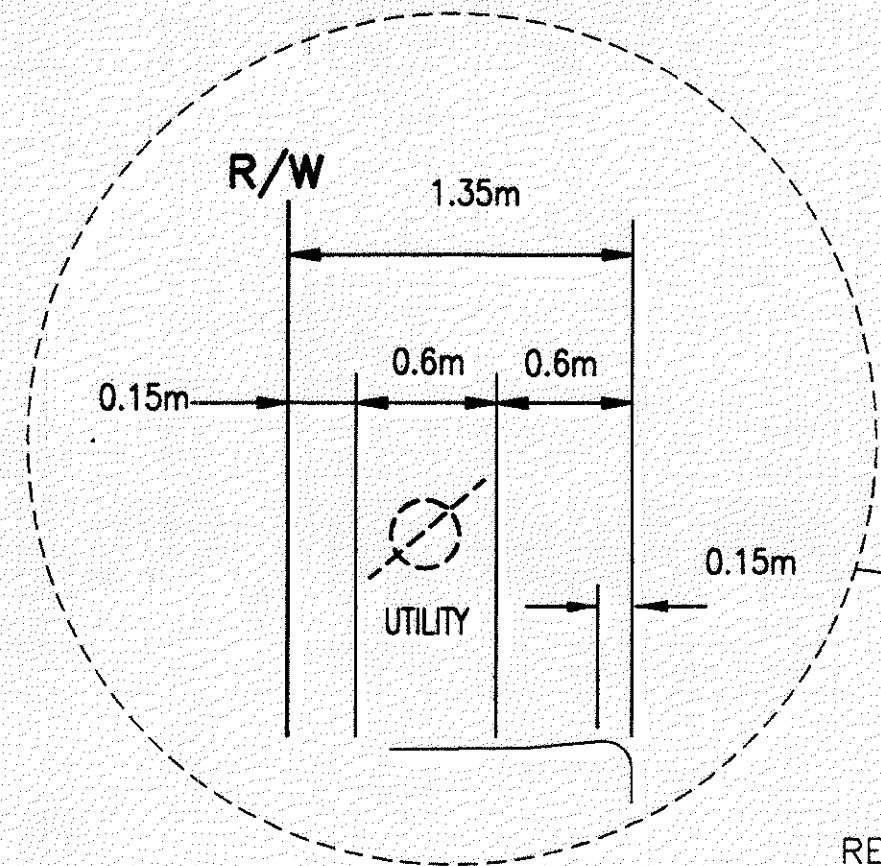

MAINTENANCE OF TRAFFIC TYPICAL SECTION  
SECTION 1 - PHASE A  
(STATE ROUTE 640)

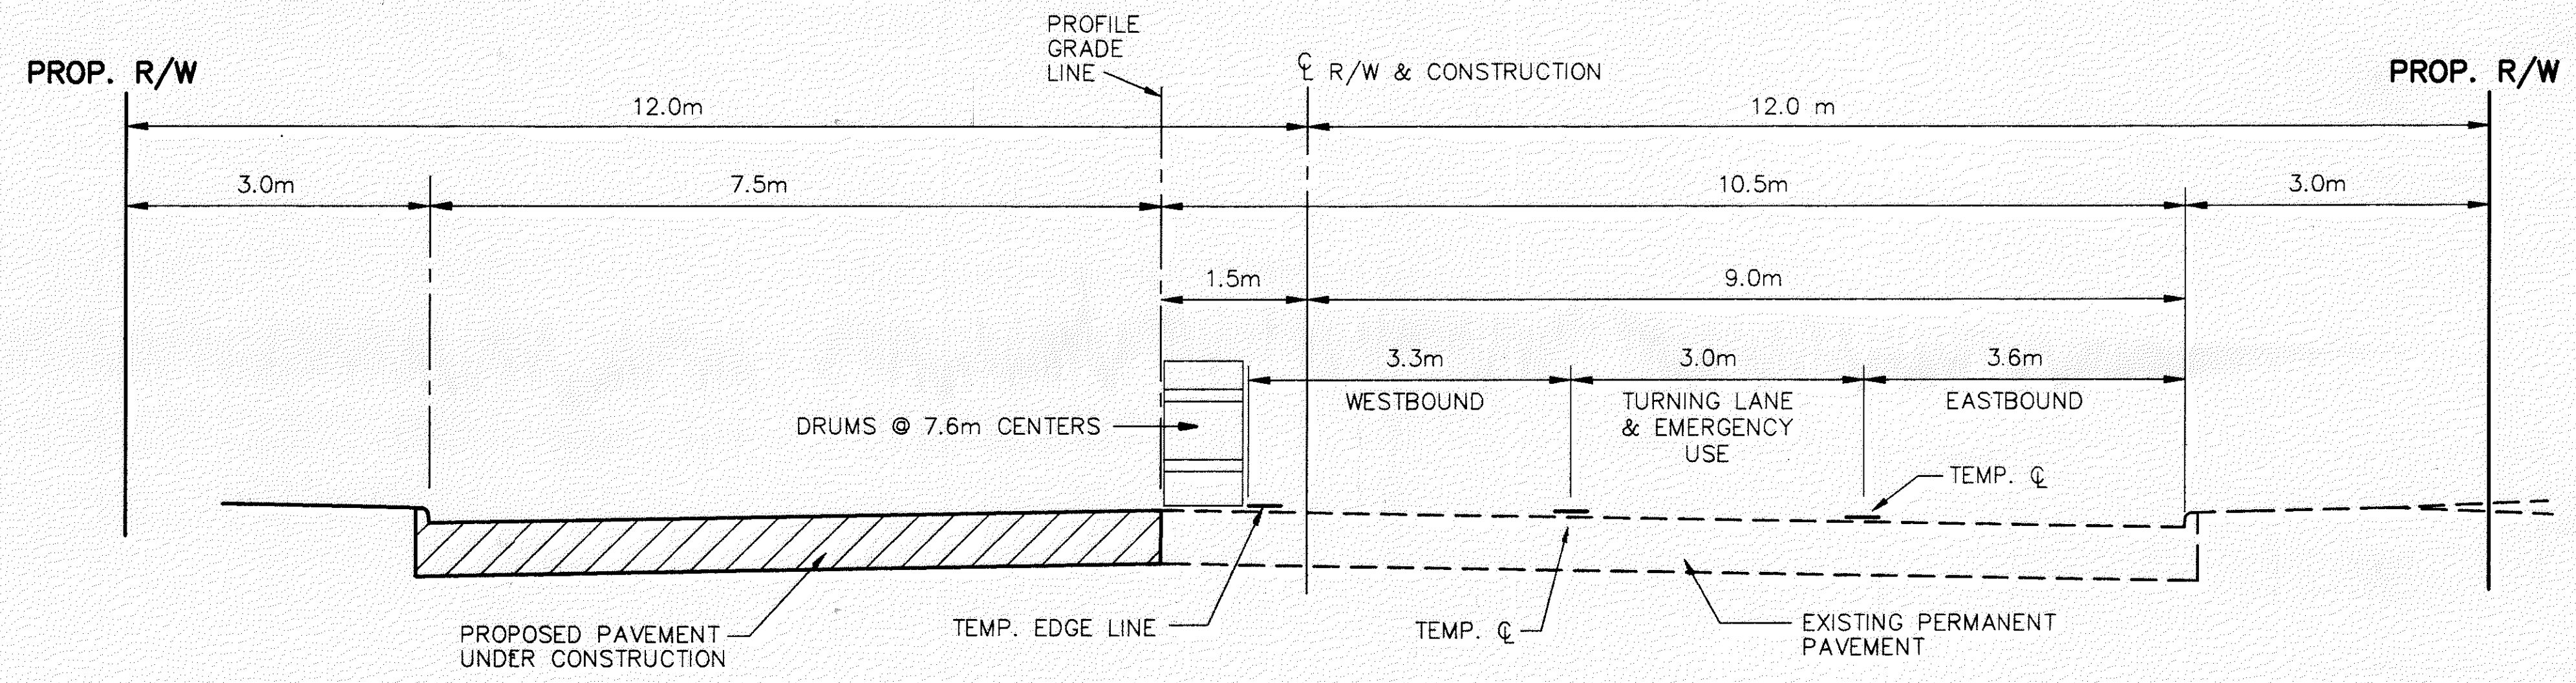

MAINTENANCE OF TRAFFIC TYPICAL SECTION  
SECTION 1 - PHASE B  
(STATE ROUTE 640)

H:\1998\96208\DWG\MOT\_TRAF\MOT\_TYP.DWG

CALCULATED  
A.E.P.  
CHECKED  
I.M.H.

MAINTENANCE OF TRAFFIC - TYPICAL SECTIONS - S.R. 640

LAK-640-2.865 (1.78)