


-17 -16 -15 -14 -13 -12 -11 -10 -9 -8 -7 -6 -5 -4 -3 -2 -1 0 1 2 3 4 5 6 7 8 9 10 11 12 13 14 15 16 17

192
191
190
192
191
190
192
191
190
192
191
190
192
191
190
192
191
190
192
191
190

192
191
190
192
191
190
192
191
190
192
191
190
192
191
190
192
191
190
192
191
190

PROP. R/W

EX. R/W

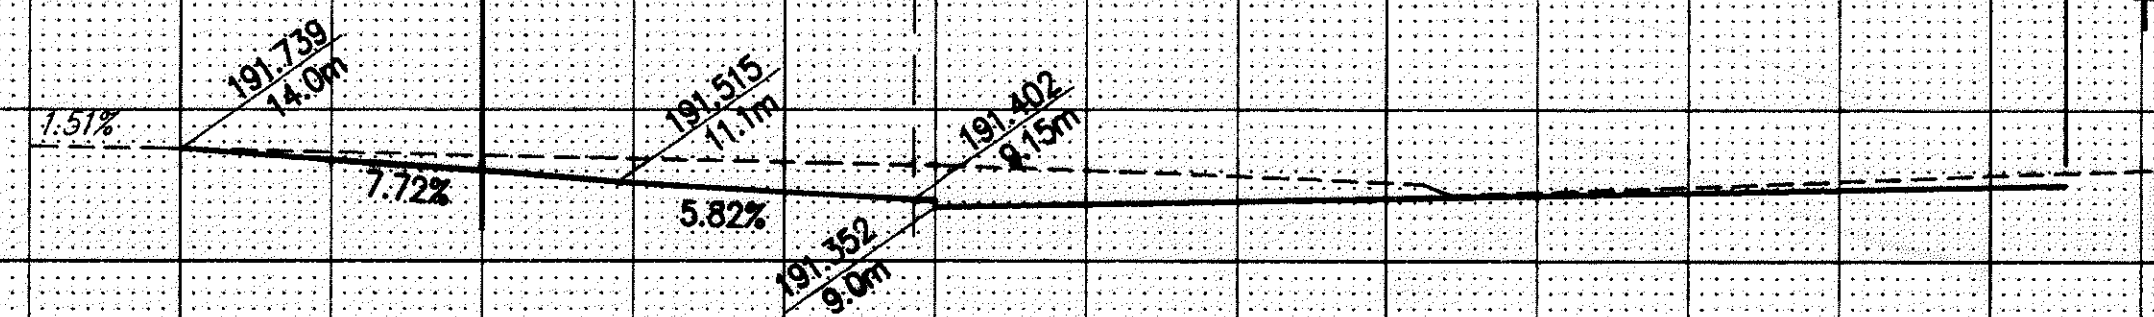


STA. 3+259.200, LT.
EX. = 191.628
PROP. = 191.502
6.5m CONCRETE DRIVE

SEE SIDE STREET CROSS SECTIONS FOR THE DRIVE PROFILES ON THE SIDE STREET

1.5m TYP.

PROP. R/W


EX. R/W

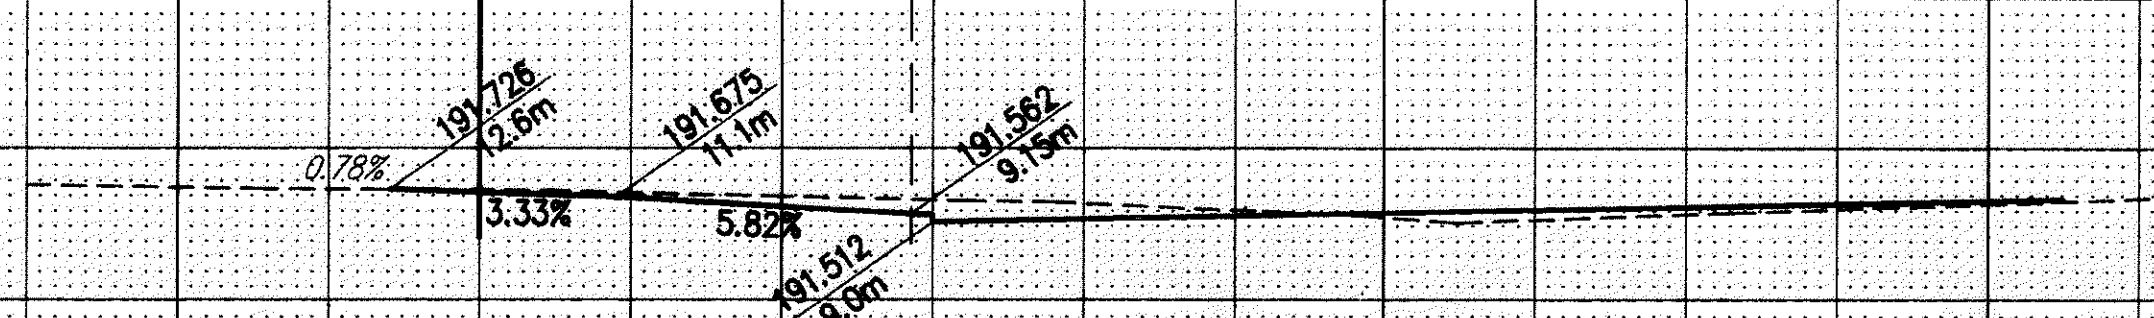

STA. 3+206.150, LT.
EX. = 191.699
PROP. = 191.662
6.5m CONCRETE DRIVE

PROP. R/W


EX. R/W

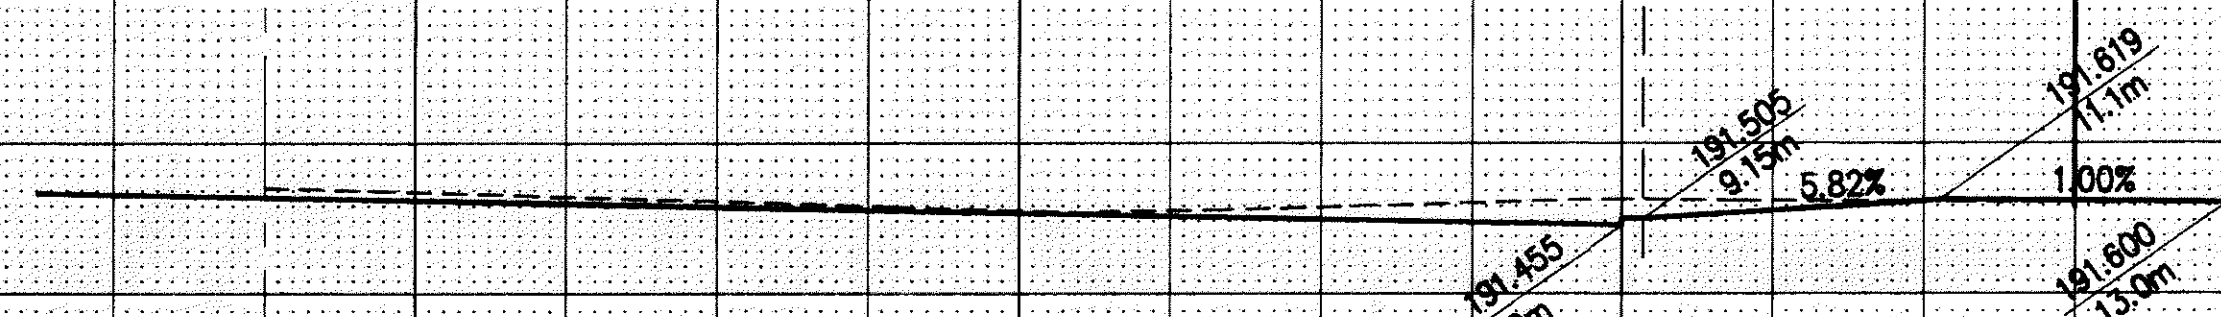

STA. 3+205.120, RT.
EX. = 191.701
PROP. = 191.665
6.5m CONCRETE DRIVE

PROP. R/W


EX. R/W

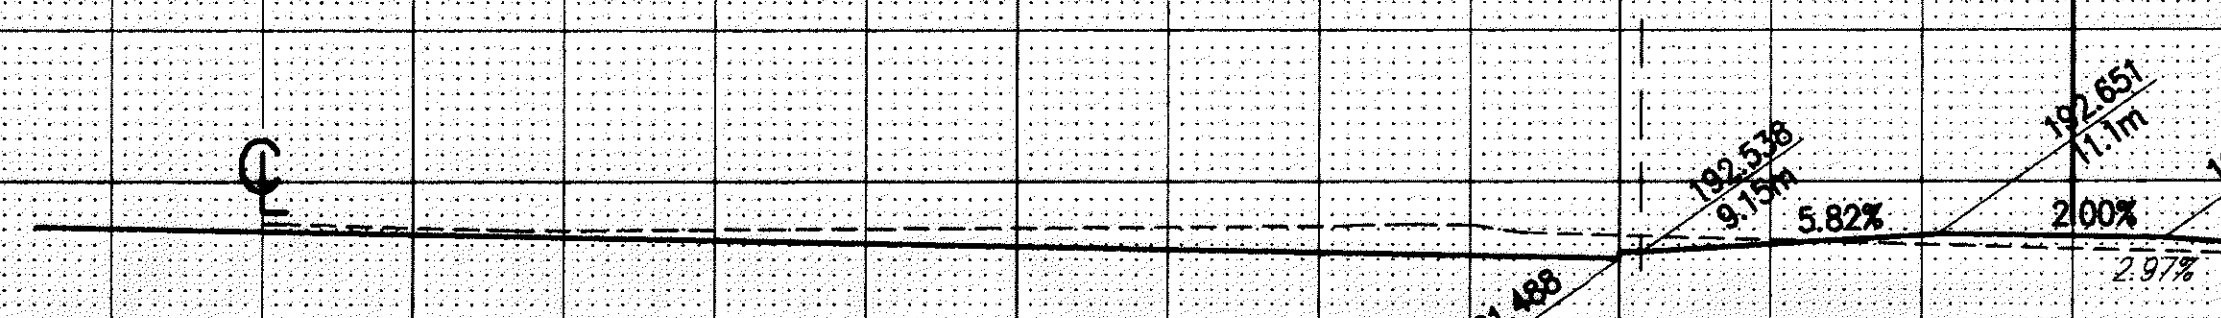

STA. 3+194.060, RT.
EX. = 191.722
PROP. = 191.698
6.5m CONCRETE DRIVE

PROP. R/W

EX. R/W

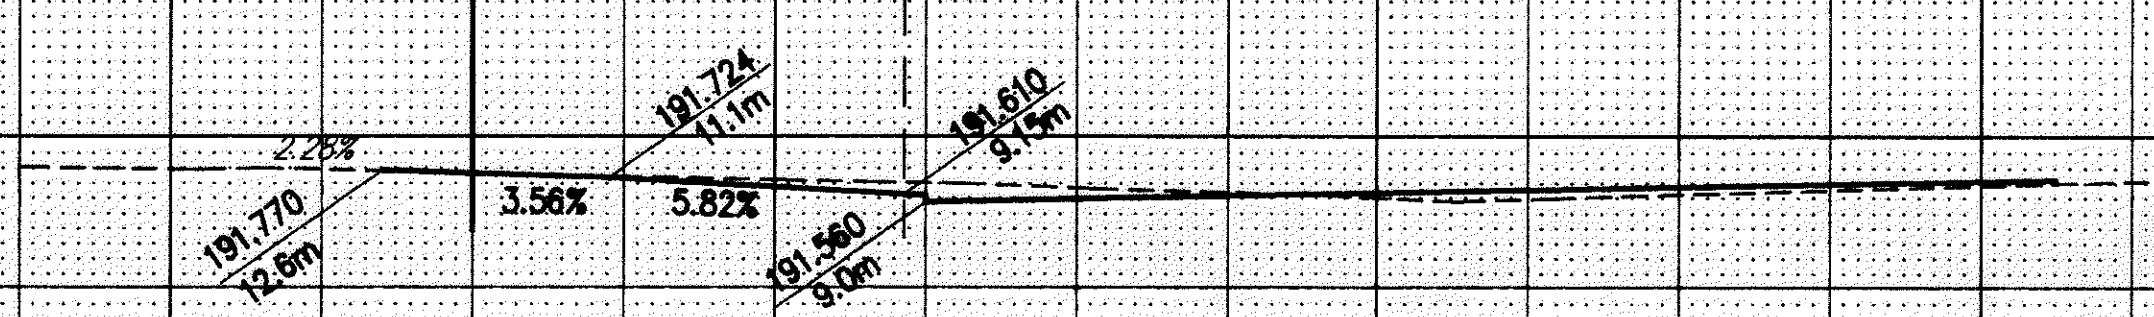

STA. 3+190.090, LT.
EX. = 191.728
PROP. = 191.710
6.5m CONCRETE DRIVE

DRIVE PROFILES S.R. 640
STA. 3+190.090 TO STA. 3+259.200

LAK - 640 - 2.865 (1.78)

H:\1998\68208\SDSK\68208P5.DWG