


-17 -16 -15 -14 -13 -12 -11 -10 -9 -8 -7 -6 -5 -4 -3 -2 -1 0 1 2 3 4 5 6 7 8 9 10 11 12 13 14 15 16 17

SEE SIDE STREET CROSS SECTIONS  
FOR THE DRIVE PROFILES ON THE SIDE STREET

1.5m  
TYP.

PROP. R/W


EX. R/W

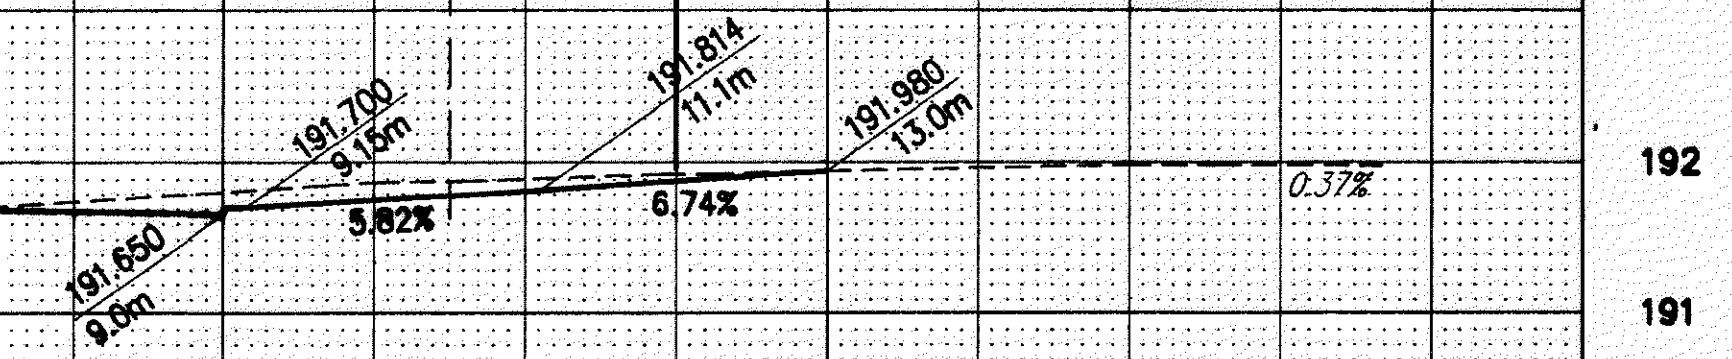

STA. 3+496.770, RT.  
EX. = 191.845  
PROP. = 191.850  
6.5m CONCRETE DRIVE

PROP. R/W


EX. R/W

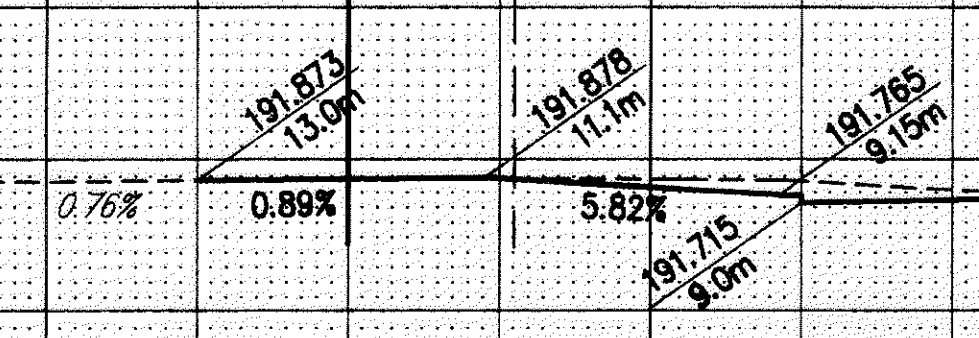

STA. 3+493.510, LT.  
EX. = 191.855  
PROP. = 191.865  
6.5m CONCRETE DRIVE

PROP. R/W


EX. R/W

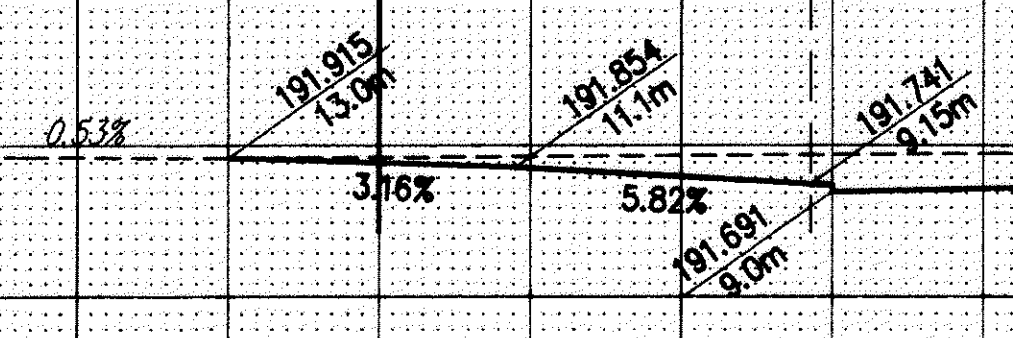

STA. 3+458.220, LT.  
EX. = 191.922  
PROP. = 191.841  
6.5m CONCRETE DRIVE

PROP. R/W

EX. R/W

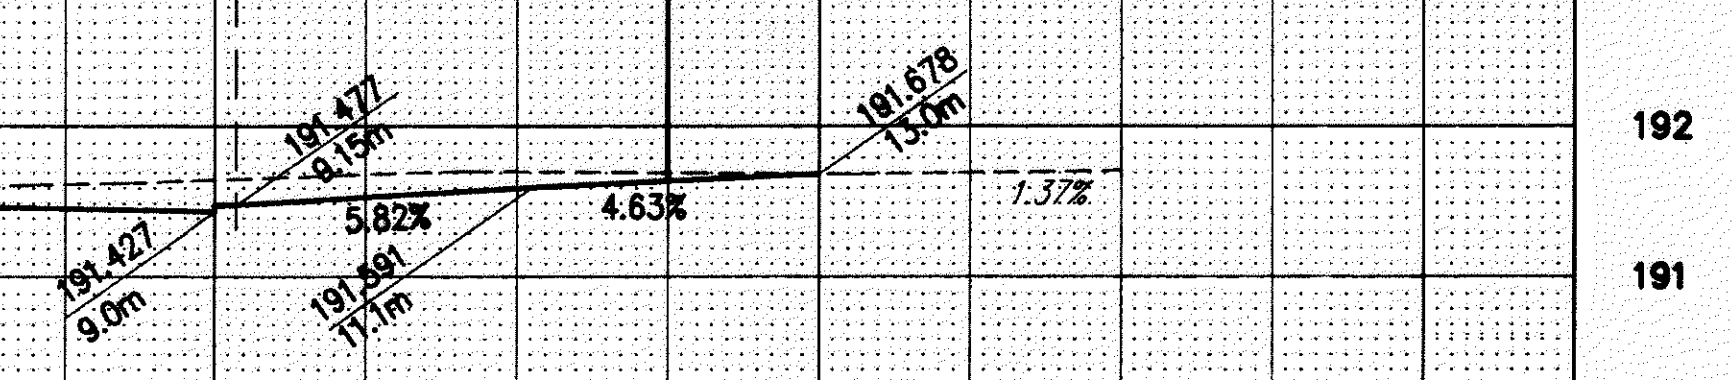

STA. 3+416.360, RT.  
EX. = 191.791  
PROP. = 191.637  
6.5m CONCRETE DRIVE

DRIVE PROFILES S.R. 640  
STA. 3+416.360 TO STA. 3+496.770

LAK - 640 - 2.865 (1.78)

H:\1988\98208\505K\98208DP7.DWG