

-17 -16 -15 -14 -13 -12 -11 -10 -9 -8 -7 -6 -5 -4 -3 -2 -1 0 1 2 3 4 5 6 7 8 9 10 11 12 13 14 15 16 17

SEE SIDE STREET CROSS SECTIONS  
FOR THE DRIVE PROFILES ON THE SIDE STREET



1.5m  
TYP.

STA. 3+529.950, RT.

EX. = 191.770  
PROP. = 191.770  
3.6m CONCRETE DRIVE

STA. 3+514.340, RT.

EX. = 191.806  
PROP. = 191.817  
3.6m CONCRETE DRIVE

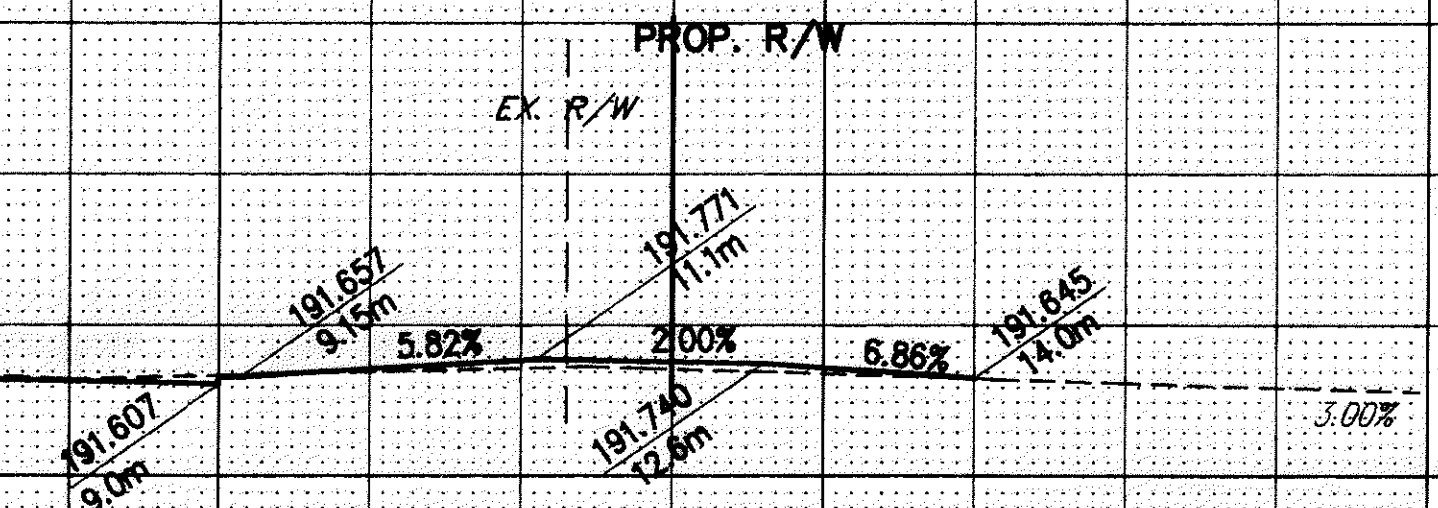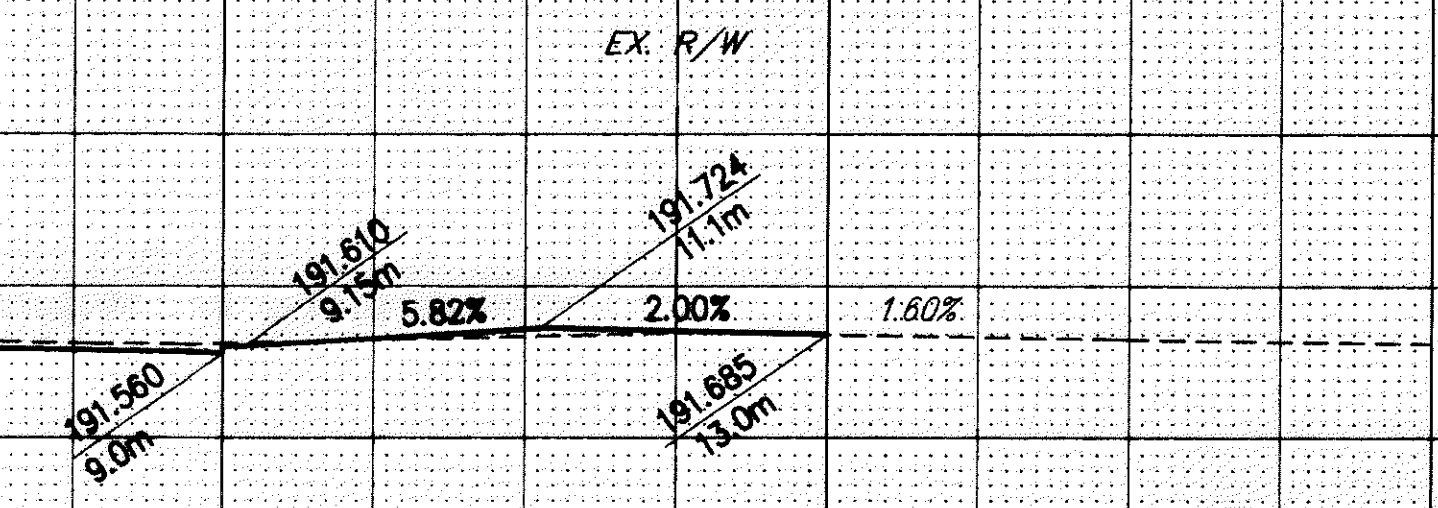

DRIVE PROFILES S.R. 640  
STA. 3+514.340 TO STA. 3+529.950

LAK - 640 - 2.865 (1.78)

H:\1998\98208\SASKA\98208.DWG