


SEQUENCE OF CONSTRUCTION – SECTION 3 PHASE 1


STA. 4+877 TO STA. 5+381.8

- CONTRACTOR SHALL PREPARE THE OUTLET CHANNEL ALONG MENTOR AVE. AND BORE STORM SEWER UNDERNEATH THE STATE ROUTE 640 (VINE ST.) AND STATE ROUTE 20 (ERIE ST.) INTERSECTION PRIOR TO THE BEGINNING OF SECTION 3 STORM SEWER WORK BETWEEN CLARK STREET AND STATE ROUTE 20 (ERIE ST.).
- THE CONTRACTOR SHALL PREPARE THE EXISTING WEST BOUND LANES OF STATE ROUTE 640 (VINE ST.) FOR SINGLE LANE, TWO WAY TRAFFIC IN ACCORDANCE WITH THIS PLAN. ALL TRAFFIC WORK NOT OTHERWISE NOTED SHALL CONFORM TO THE OHIO MANUAL OF UNIFORM TRAFFIC CONTROL DEVICES.
- TWO WAY TRAFFIC SHALL BE MAINTAINED ON THE NORTH SIDE OF STATE ROUTE 640 (VINE ST.) AND ALSO ALONG THE TEMPORARY PAVEMENT INDICATED ON THESE PLANS.
- PORTABLE CONCRETE BARRIERS SHALL BE INSTALLED ALONG THE TEMPORARY PAVEMENT TO SEPARATE THE REMAINING SIDEWALK FROM WEST BOUND TRAFFIC. CONCRETE BARRIERS SHALL NOT BLOCK ACCESS TO ANY DRIVEWAYS. CONCRETE BARRIERS SHALL ALSO BE INSTALLED FROM STA. 5+190 TO STA. 5+370 ALONG THE EXISTING CENTER LINE TO SEPARATE THE TRAFFIC AND THE WORK ZONE.
- THE CONTRACTOR SHALL REMOVE THE CONCRETE PAVEMENT, DO ALL REQUIRED ABOVE GROUND AND UNDERGROUND UTILITY WORK, AND REPLACE THE PAVEMENT ON THE SOUTHERN LANES OF THE ROAD. CASTINGS ARE TO BE BOXED OUT AND SET TO GRADE AS SOON AS POSSIBLE.
- THE CONTRACTOR SHALL REMOVE AND REPLACE ALL SIDE STREET INTERSECTIONS, EVEN IF DESIGNATED TO BE CLOSED, IN PHASES TO ALLOW FOR EMERGENCY ACCESS.
- ALL BUSINESSES, CHURCHES, AND OFFICES WITH TWO (2) DRIVES SHALL HAVE ACCESS TO ONE (1) DRIVE AT ALL TIMES. ALL TWO-LANE DRIVEWAYS SHALL BE DONE IN PHASES SO THAT INGRESS AND ENGRESS CAN BE MAINTAINED DURING CONSTRUCTION.
- ALL DRIVES AND SIDEWALKS FOR SECTION 3 PHASE 1 SHALL BE INSTALLED PRIOR TO THE BEGINNING OF SECTION 3 PHASE 2 SIDEWALK REMOVAL.

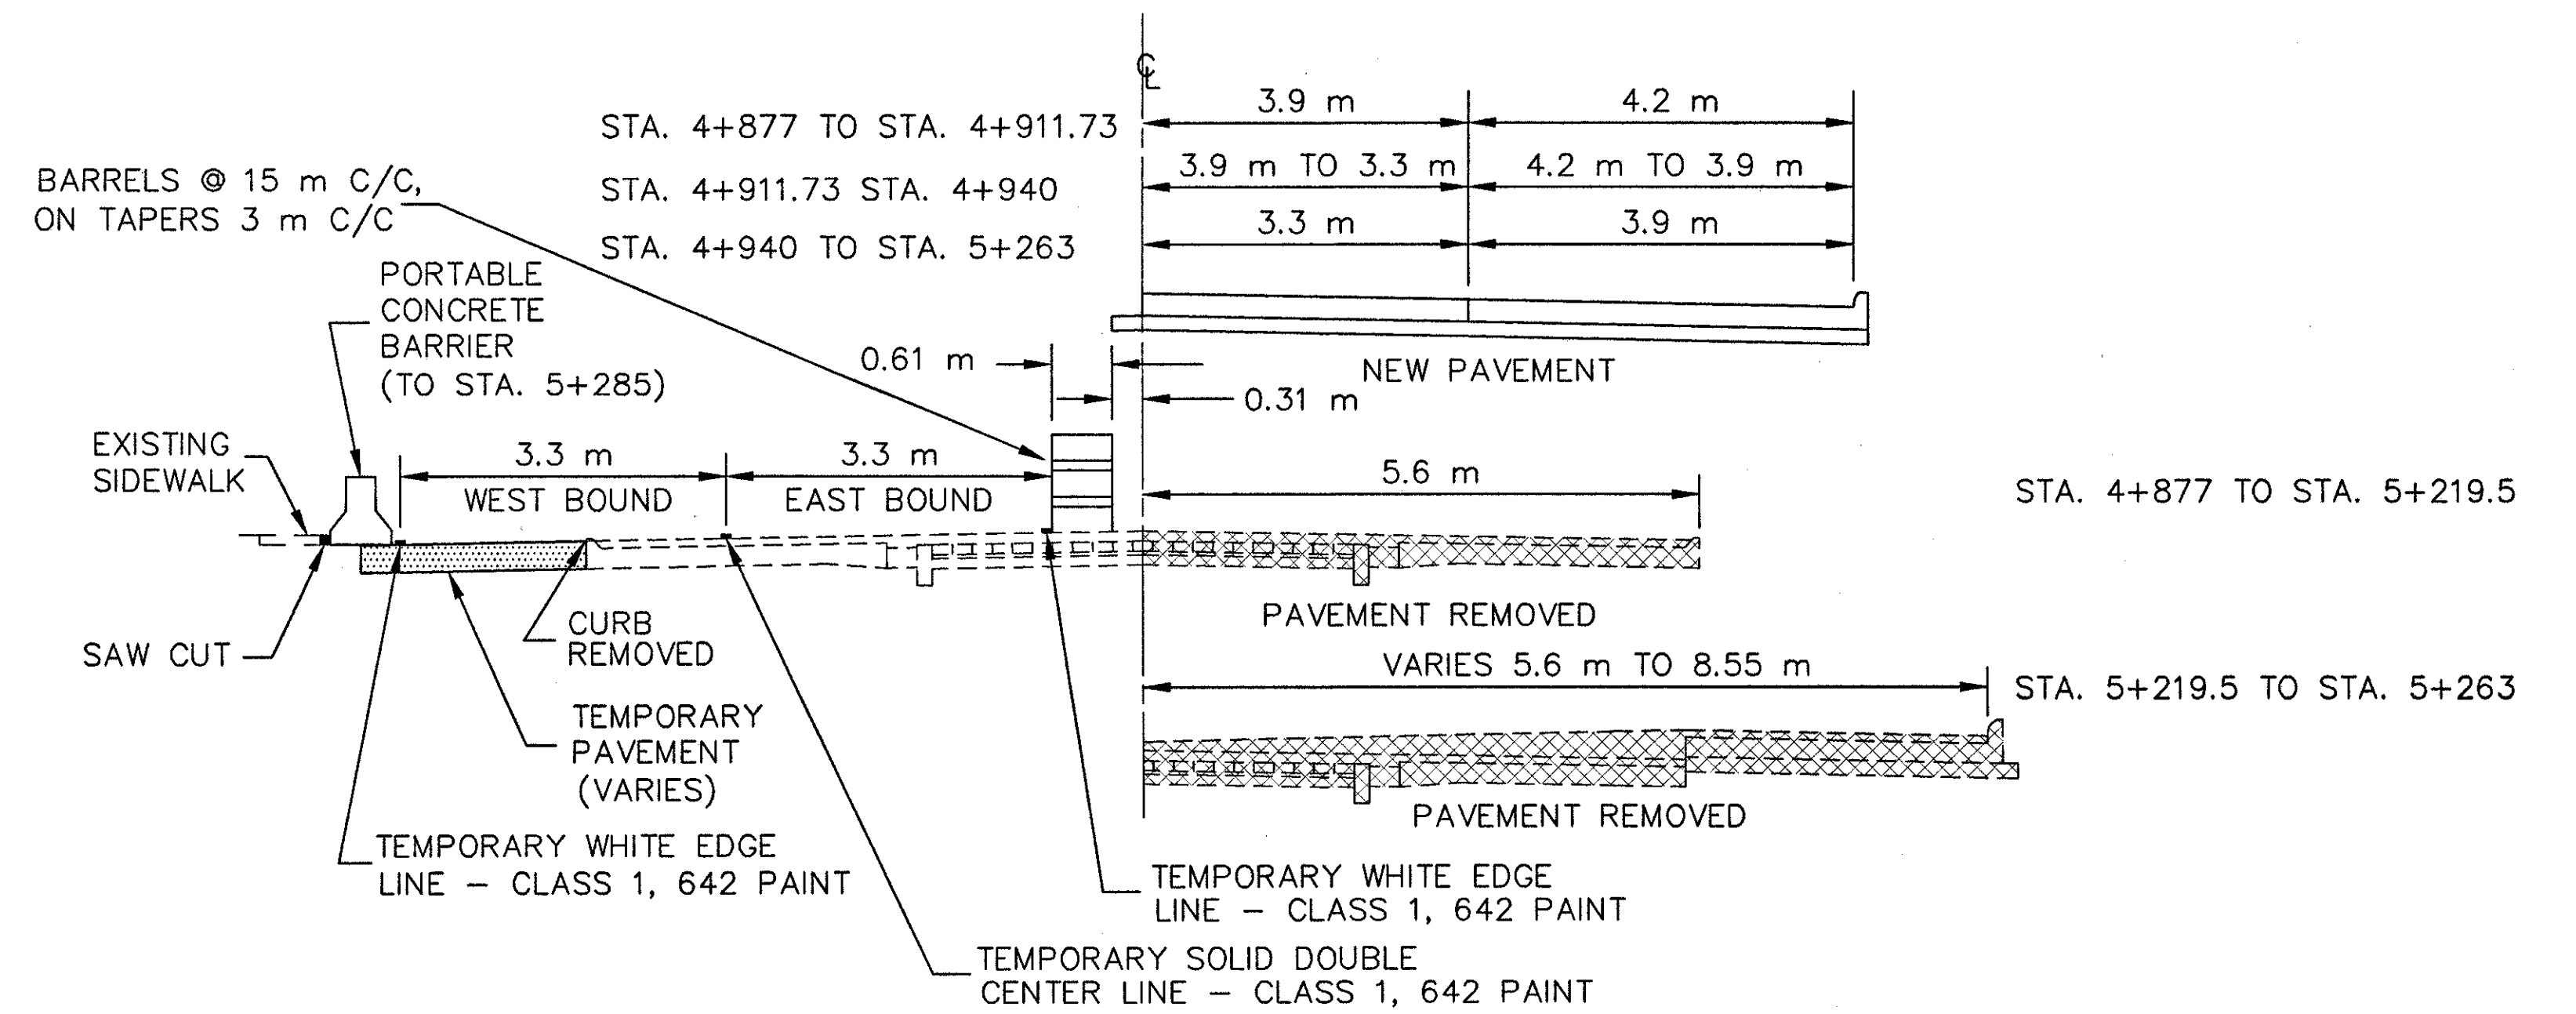

SECTION 3 PHASE 1

STA. 4+877 TO STA. 5+263

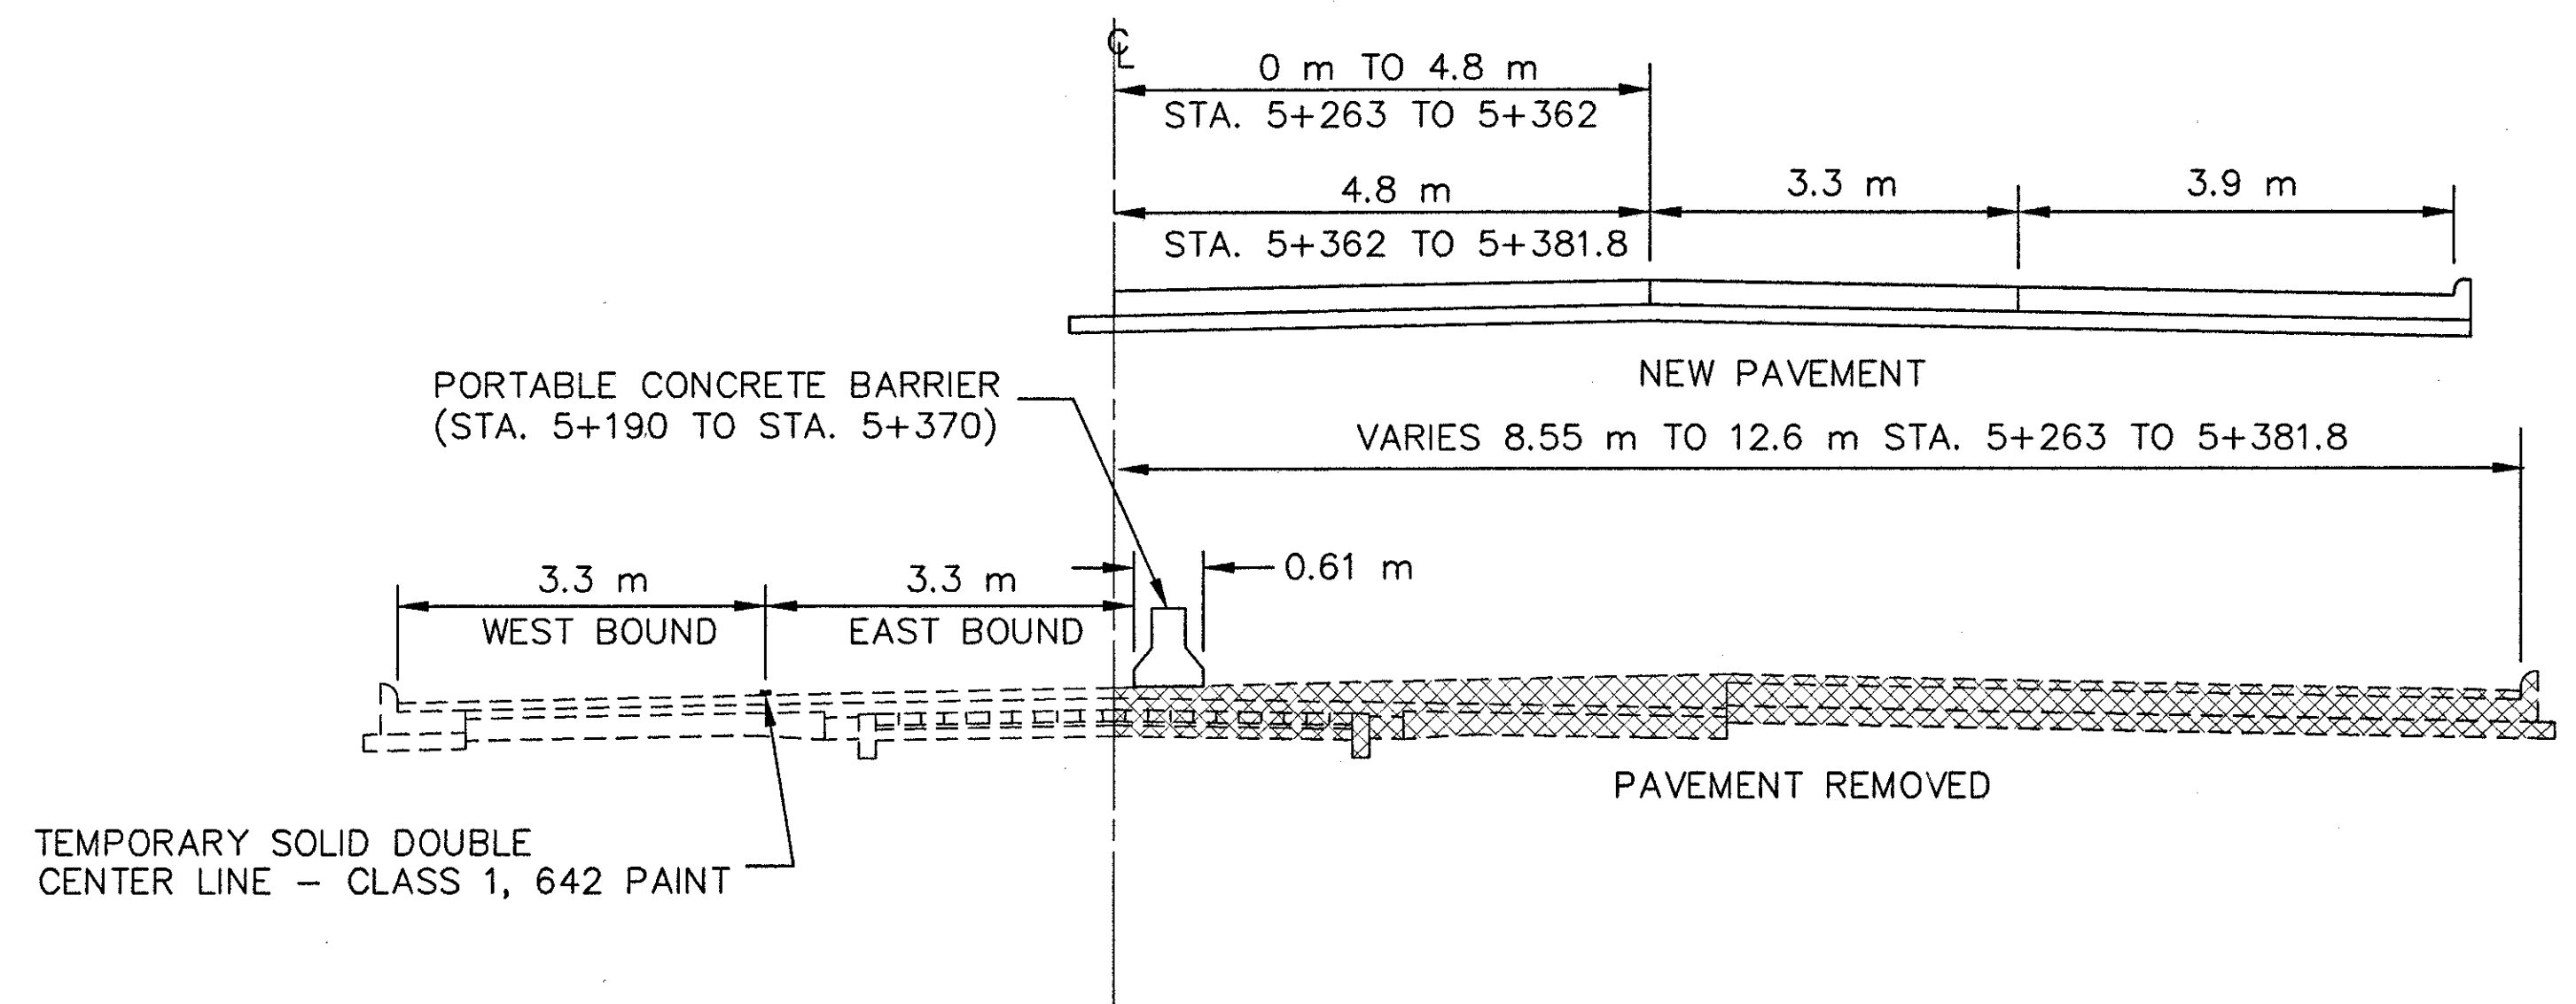

SECTION 3 PHASE 1

STA. 5+263 TO STA. 5+381.8

CALC. BY: _____
CHECKED BY: _____

SEQUENCE ON CONSTRUCTION
TYPICAL SECTIONS – SECTION 3

LAK-640-3.444