


202	203	203	203	608	608	255	304	451	830	660
PAVEMENT REMOVED	EXCAVATION, NOT INCLUDING EMBANKMENT CONSTRUCTION	EMBANKMENT	SUBGRADE COMPACTION	100 mm CONC. WALK	CURB RAMP TYPE 2	FULL DEPTH PAVEMENT SAWING	150 mm AGGREGATE BASE AS PER PLAN	230 mm REINFORCED CONCRETE PAVEMENT	CURB TYPE, 2A	SODDING, UNSTAKED AS PER PLAN
S.M.	C.M.	C.M.	S.M.	S.M.	EA.	m	C.M.	S.M.	m	S.M.
434.10	30.6	0.6	405.96	28.55	2	7.81	60.89	405.96	70.69	29.0

LEGEND

- (C) CONTRACTION JOINT AS PER B.P.-2.2M
- (L) LONGITUDINAL JOINT AS PER B.P.-2.1M
- (S) LONGITUDINAL JOINT AS PER B.P.-2.1M WITHOUT TIE BARS
- (E) EXPANSION JOINT AS PER B.P. 2.1M
- (W) EXPANSION JOINT AS PER B.P.-2.2M WITHOUT TIE BARS
- (Y) BUTT JOINT, TYPE Y, AS PER B.P.-2.5M

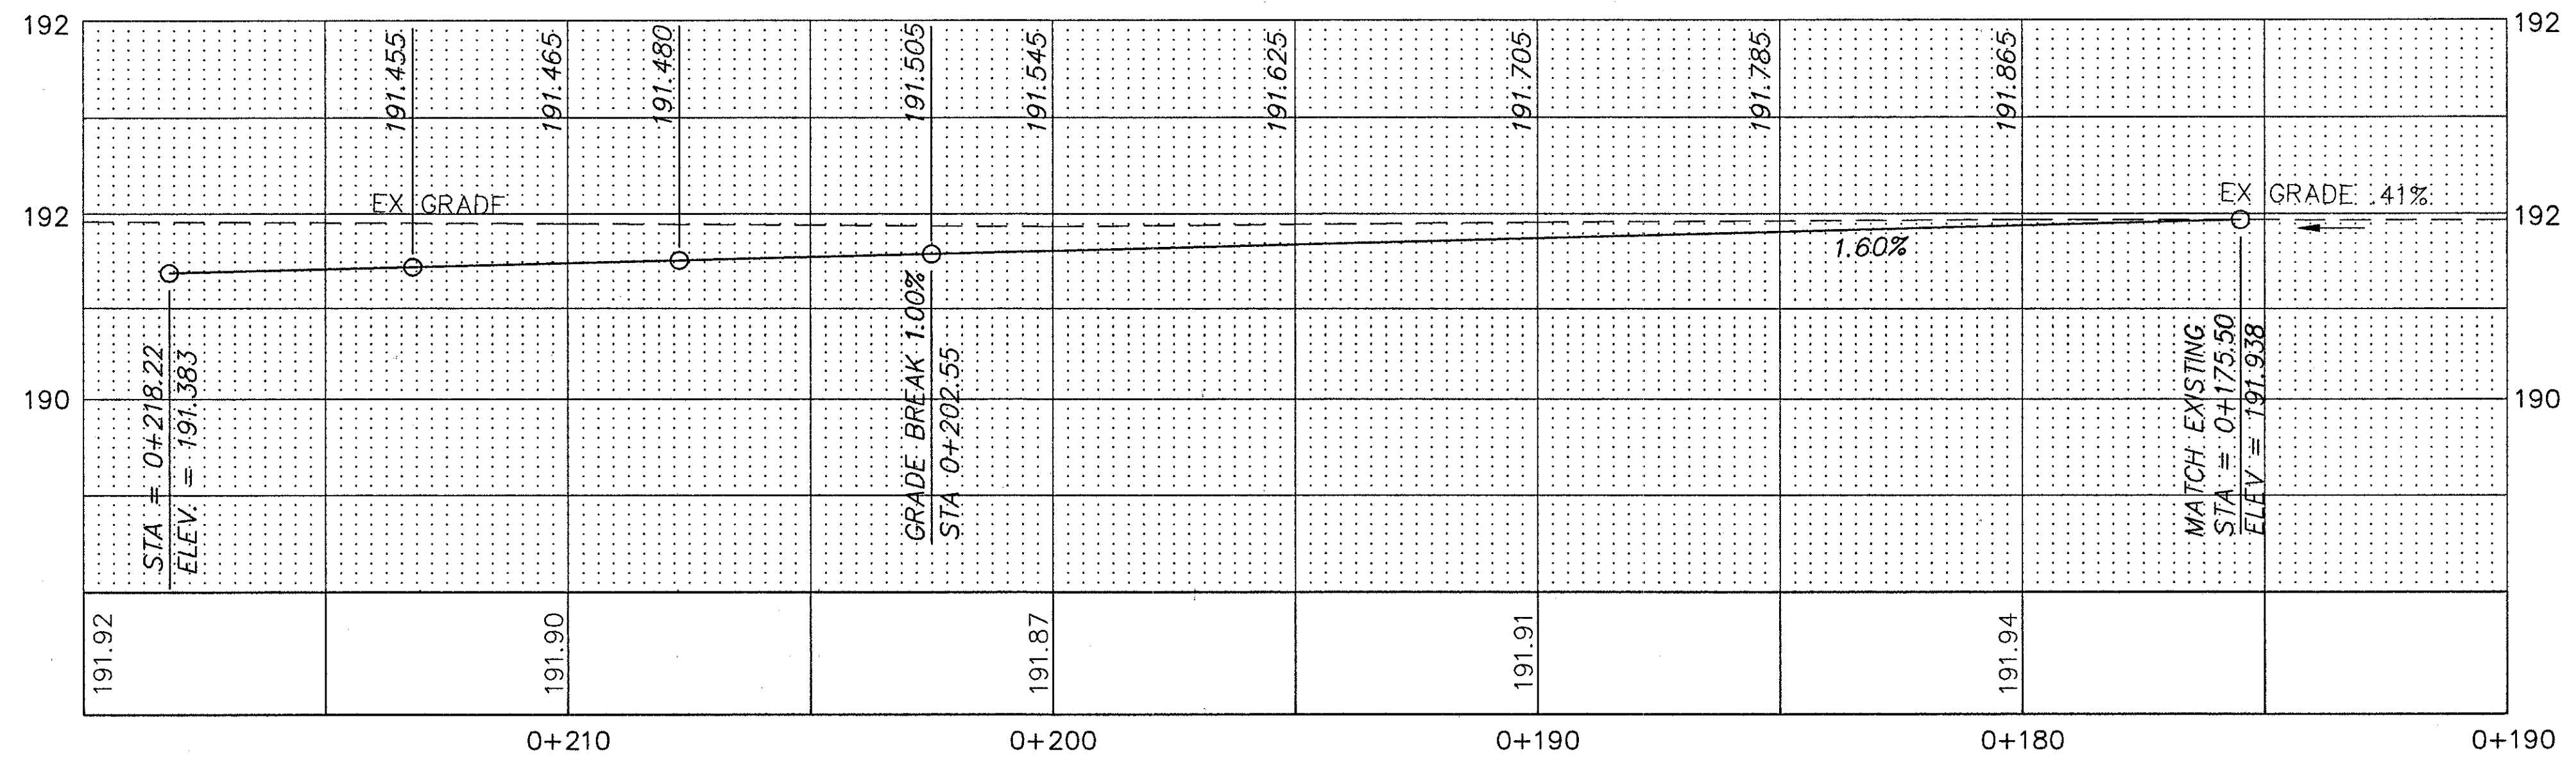

CURVE DATA TO FACE OF CURB

- |                              |                               |
|------------------------------|-------------------------------|
| (1)                          | (2)                           |
| $\Delta = 27^{\circ}57'02''$ | $\Delta = 44^{\circ}07'39''$  |
| $R = 54.77 \text{ m}$        | $R = 57.39 \text{ m}$         |
| $T = 13.63 \text{ m}$        | $T = 23.26 \text{ m}$         |
| $L = 26.72 \text{ m}$        | $L = 44.20 \text{ m}$         |
| $C = 26.45 \text{ m}$        | $C = 43.12 \text{ m}$         |
| $E = 1.67 \text{ m}$         | $E = 4.54 \text{ m}$          |
| (3)                          | (4)                           |
| $\Delta = 25^{\circ}15'05''$ | $\Delta = 164^{\circ}07'37''$ |
| $R = 63.65 \text{ m}$        | $R = 0.75 \text{ m}$          |
| $T = 14.26 \text{ m}$        | $T = 5.38 \text{ m}$          |
| $L = 28.05 \text{ m}$        | $L = 2.15 \text{ m}$          |
| $C = 27.83 \text{ m}$        | $C = 1.49 \text{ m}$          |
| $E = 1.58 \text{ m}$         | $E = 4.68 \text{ m}$          |

CL PROFILE RAMP #14