
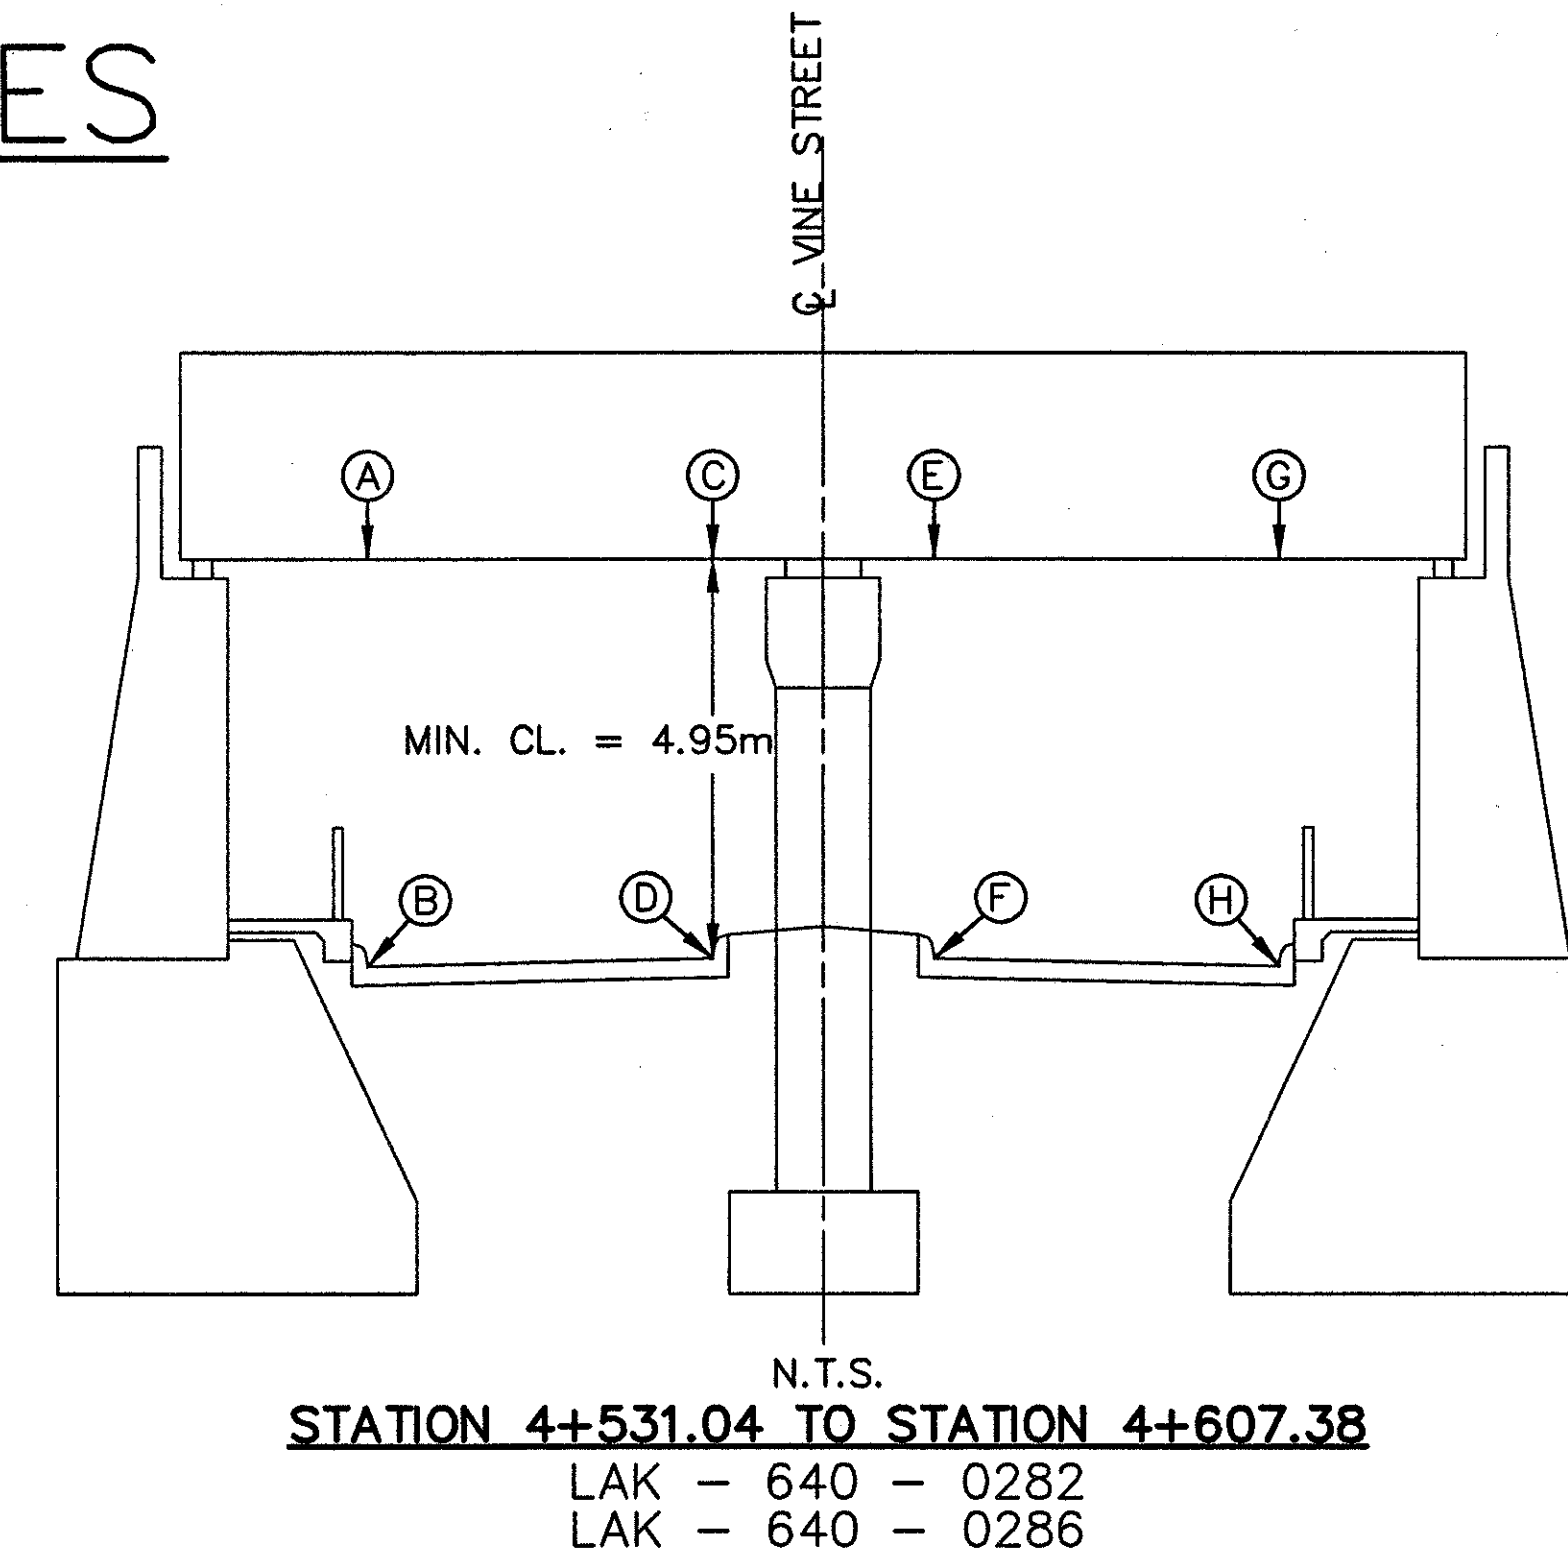





BRIDGE CLEARANCES

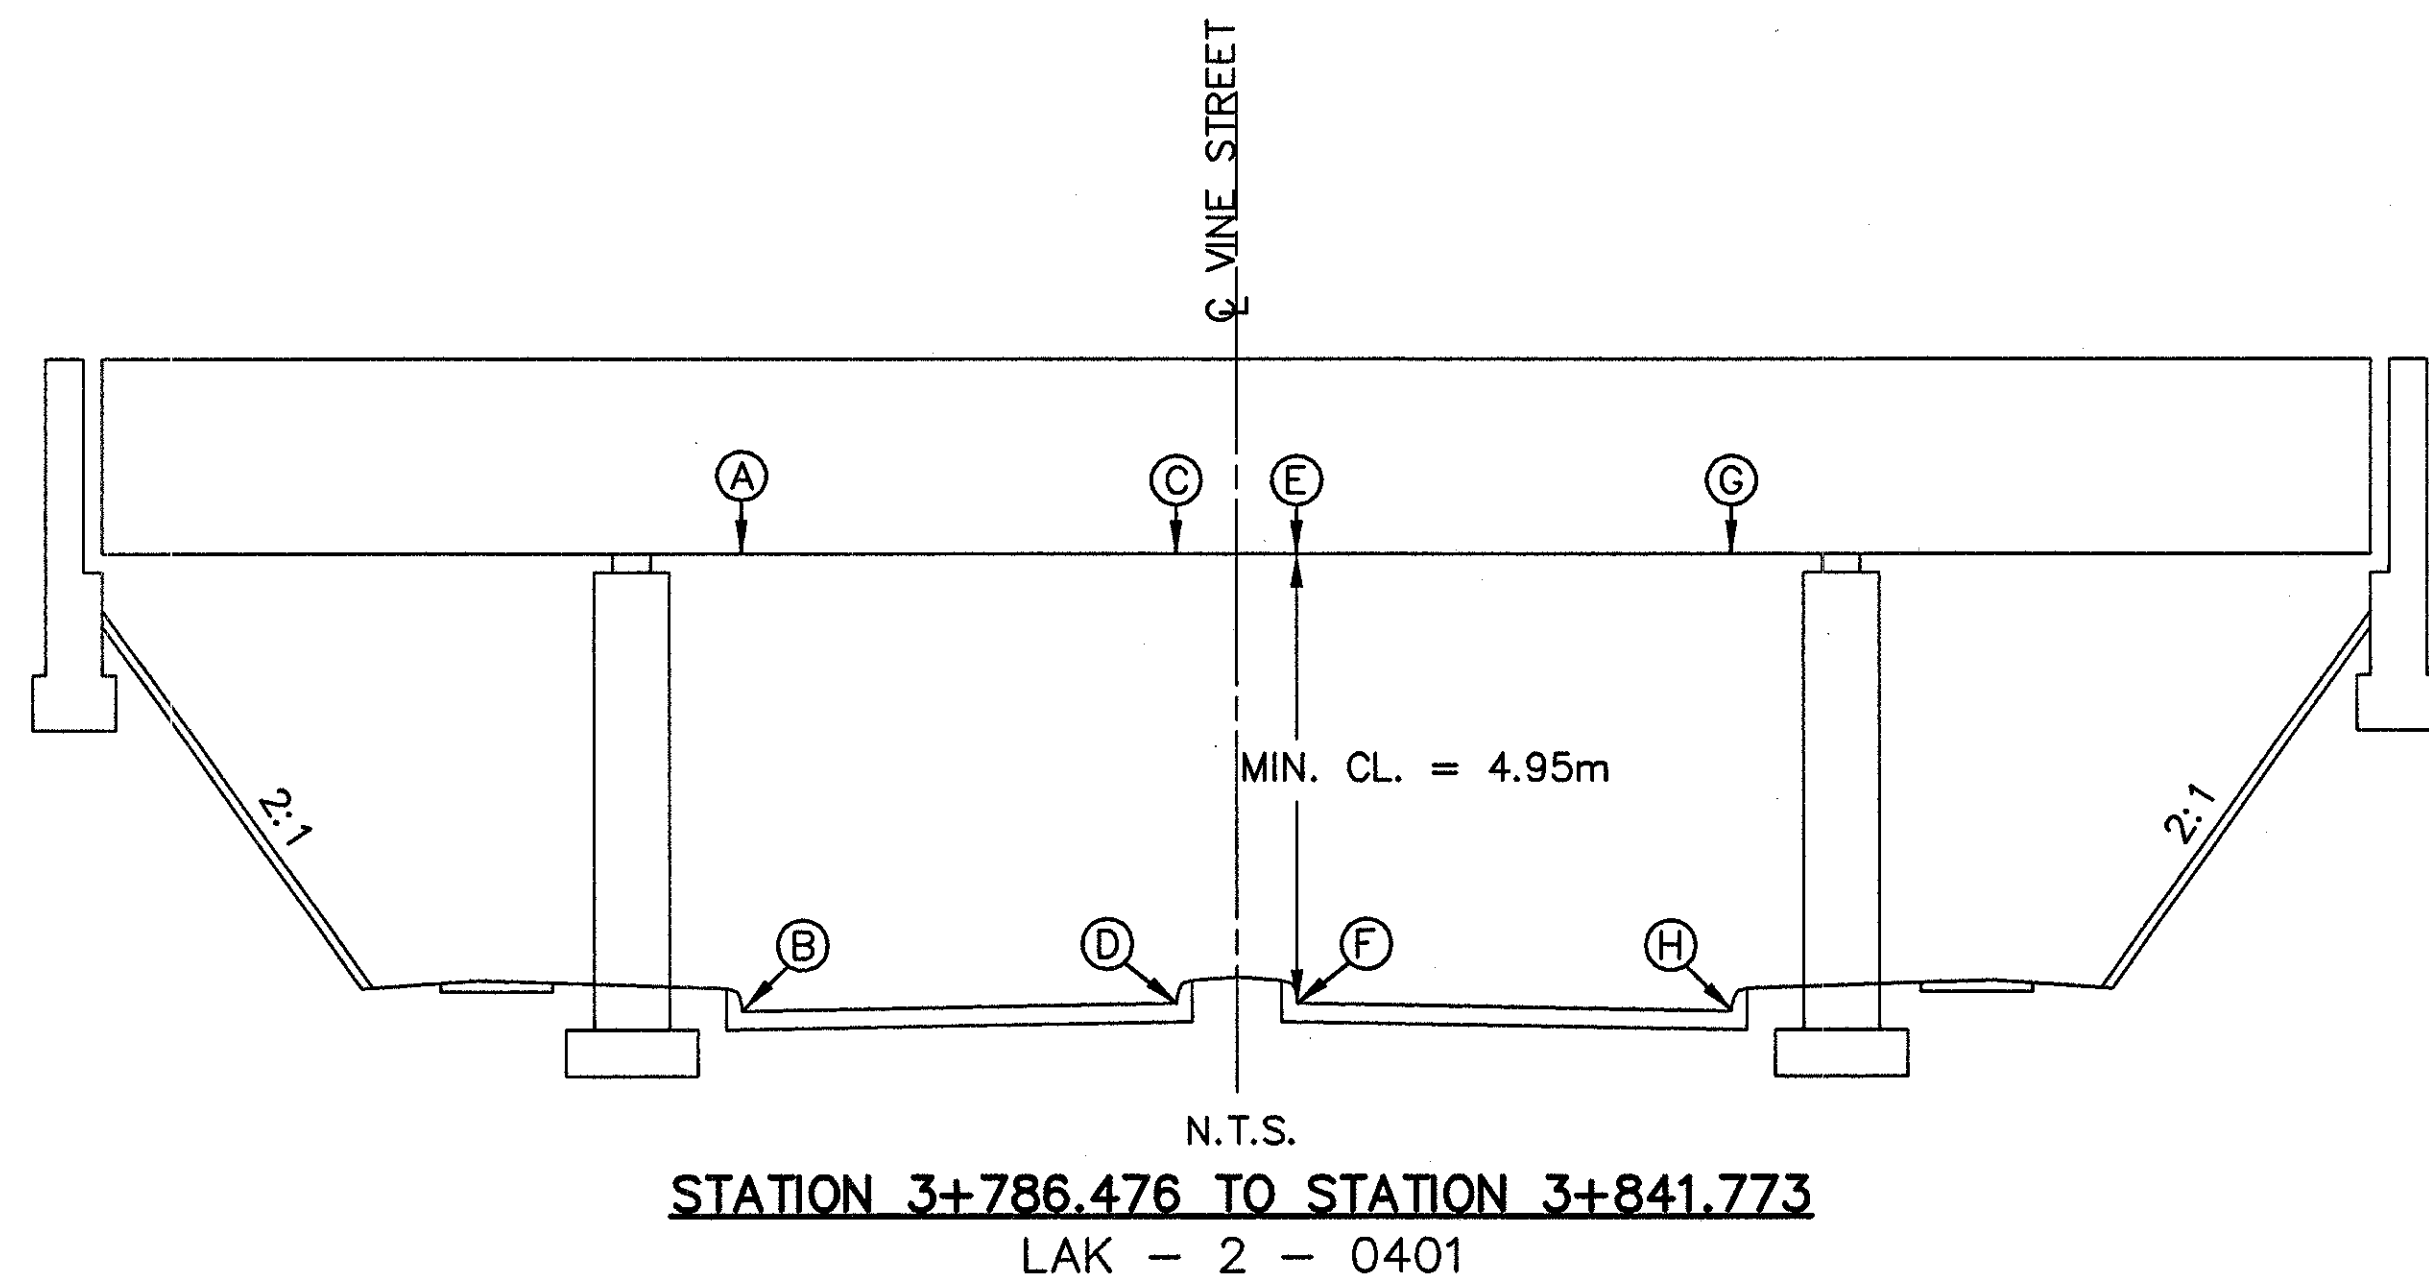

BRIDGE NO.	*STATION	A	B	(^m _{A-B})	C	D	(^m _{C-D})	E	F	(^m _{E-F})	G	H	(^m _{G-H})
LAK-2-0401	3+786.476	196.505	191.488	5.02	196.515	191.530	4.99	196.515	191.535	4.98	196.495	191.445	5.05
LAK-2-0401	3+797.527	196.585	191.274	5.31	196.625	191.473	5.15	196.625	191.477	5.15	196.640	191.357	5.28
LAK-2-0401	3+808.575	196.595	191.248	5.30	196.690	191.425	5.27	196.690	191.428	5.26	196.735	191.299	5.51
LAK-2-0401	3+819.787	196.515	191.255	5.26	196.615	191.409	5.21	196.615	191.409	5.21	196.665	191.257	5.41
LAK-2-0401	3+830.770	196.505	191.292	5.21	196.605	191.424	5.18	196.605	191.422	5.18	196.685	191.247	5.44
LAK-2-0401	3+841.773	196.305	191.346	4.96	196.455	191.469	4.99	196.455	191.465	4.99	196.630	191.269	5.36

BRIDGE NO.	*STATION	A	B	(^m _{A-B})	C	D	(^m _{C-D})	E	F	(^m _{E-F})	G	H	(^m _{G-H})
LAK-640-0282	4+531.04	192.582	187.202	5.38	192.577	187.504	5.07	192.578	187.574	5.00	192.588	187.634	4.95
LAK-640-0282	4+547.06	192.567	187.106	5.46	192.567	187.329	5.24	192.577	187.368	5.21	192.558	187.349	5.21
LAK-640-0282	4+563.08	192.592	187.108	5.48	192.587	187.260	5.33	192.588	187.267	5.32	192.583	187.171	5.41
LAK-640-0286	4+589.45	192.382	187.203	5.18	192.407	187.320	5.09	192.393	187.306	5.09	192.378	187.109	5.27
LAK-640-0286	4+607.38	192.372	187.348	5.02	192.402	187.388	5.01	192.408	187.362	5.05	192.388	187.162	5.23

*NOTE: ALL STATIONS ARE GIVEN AT THE CENTERLINE OF RIGHT-OF-WAY OF VINE STREET AND RUN PARALLEL WITH BRIDGES STEEL.

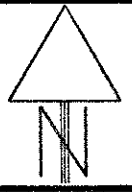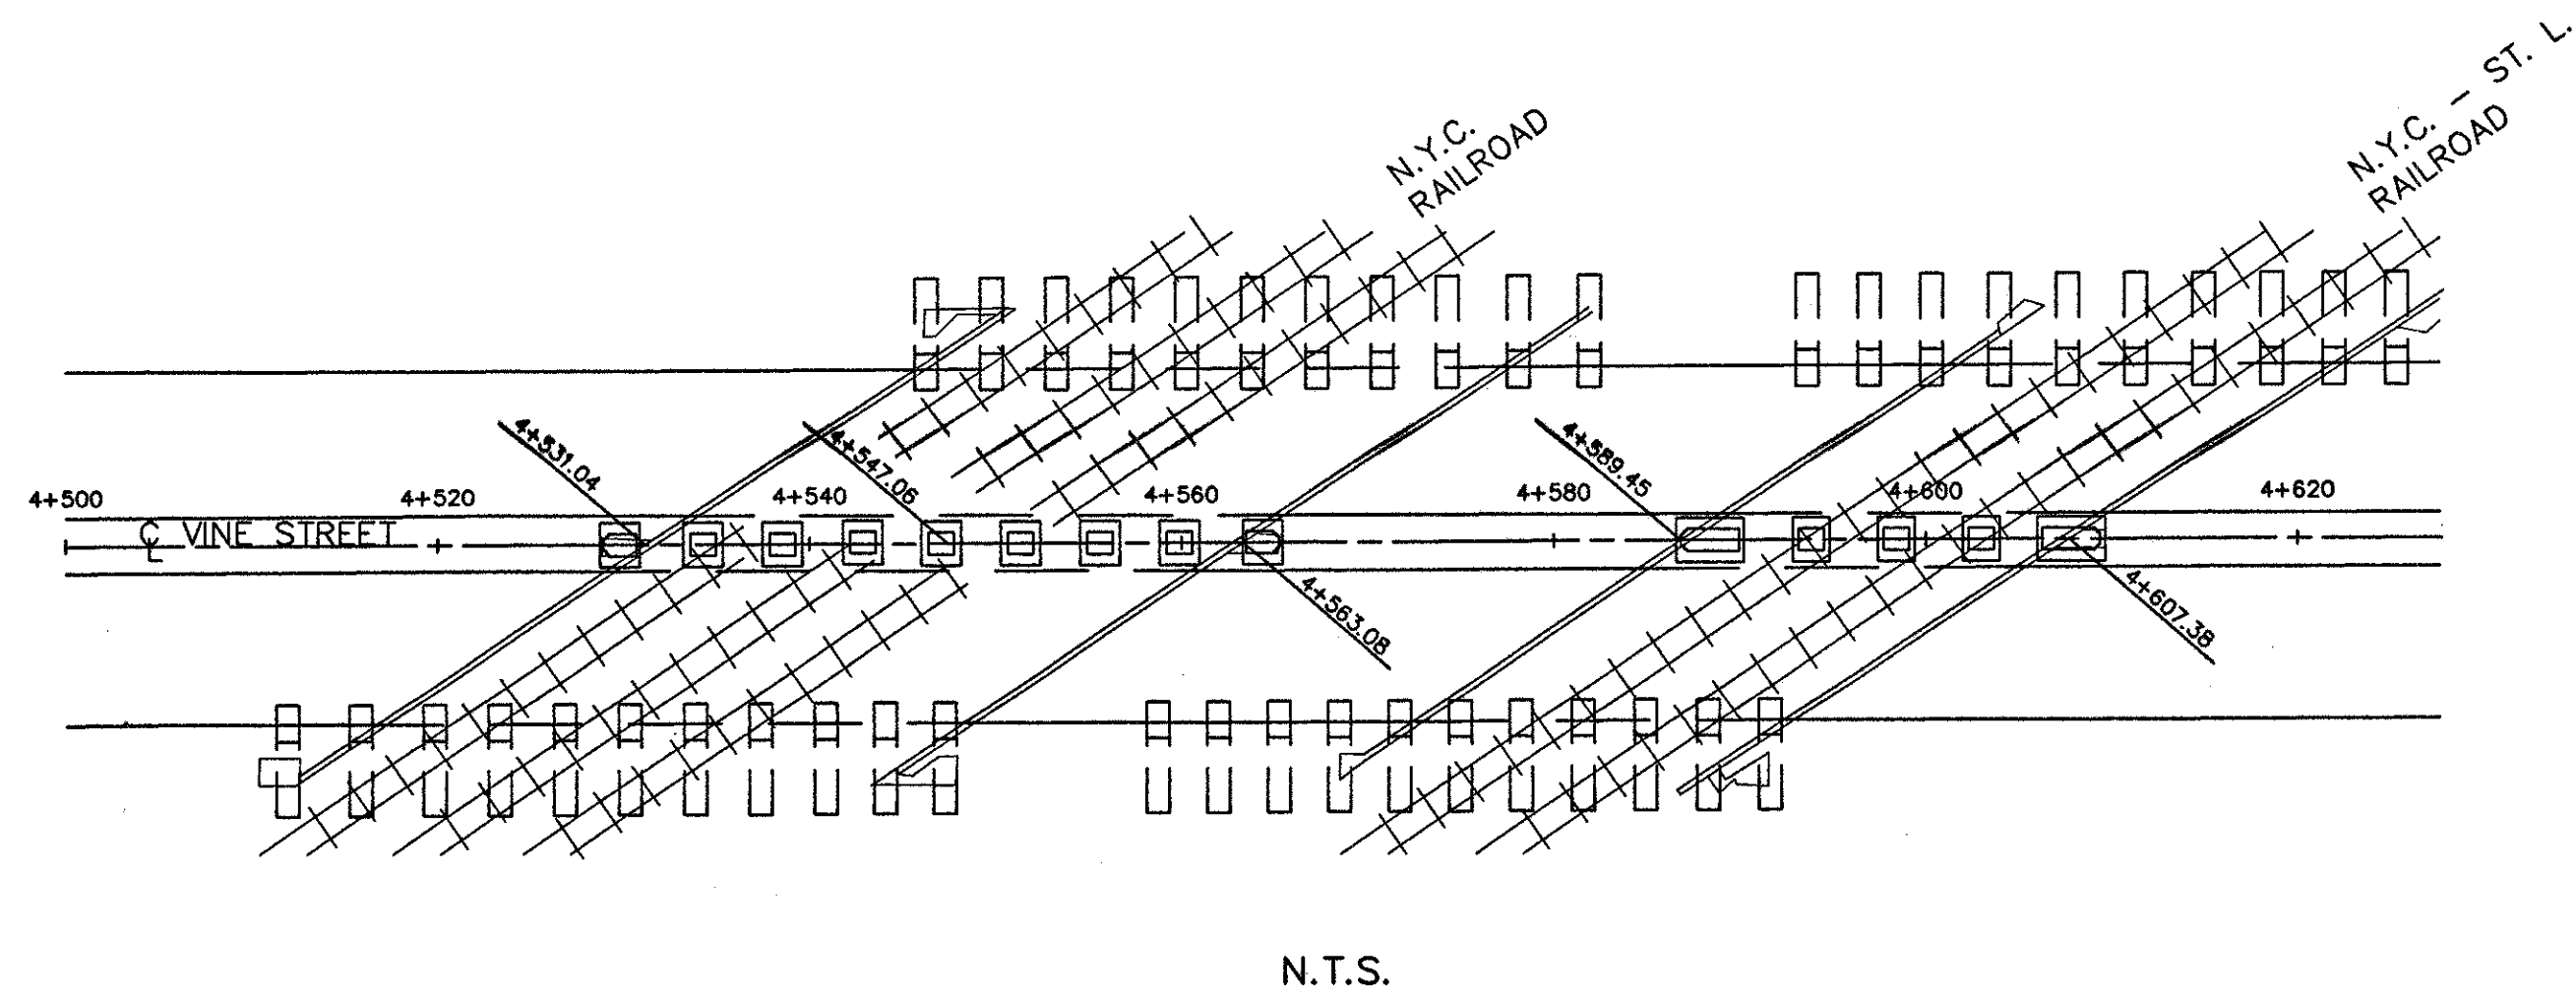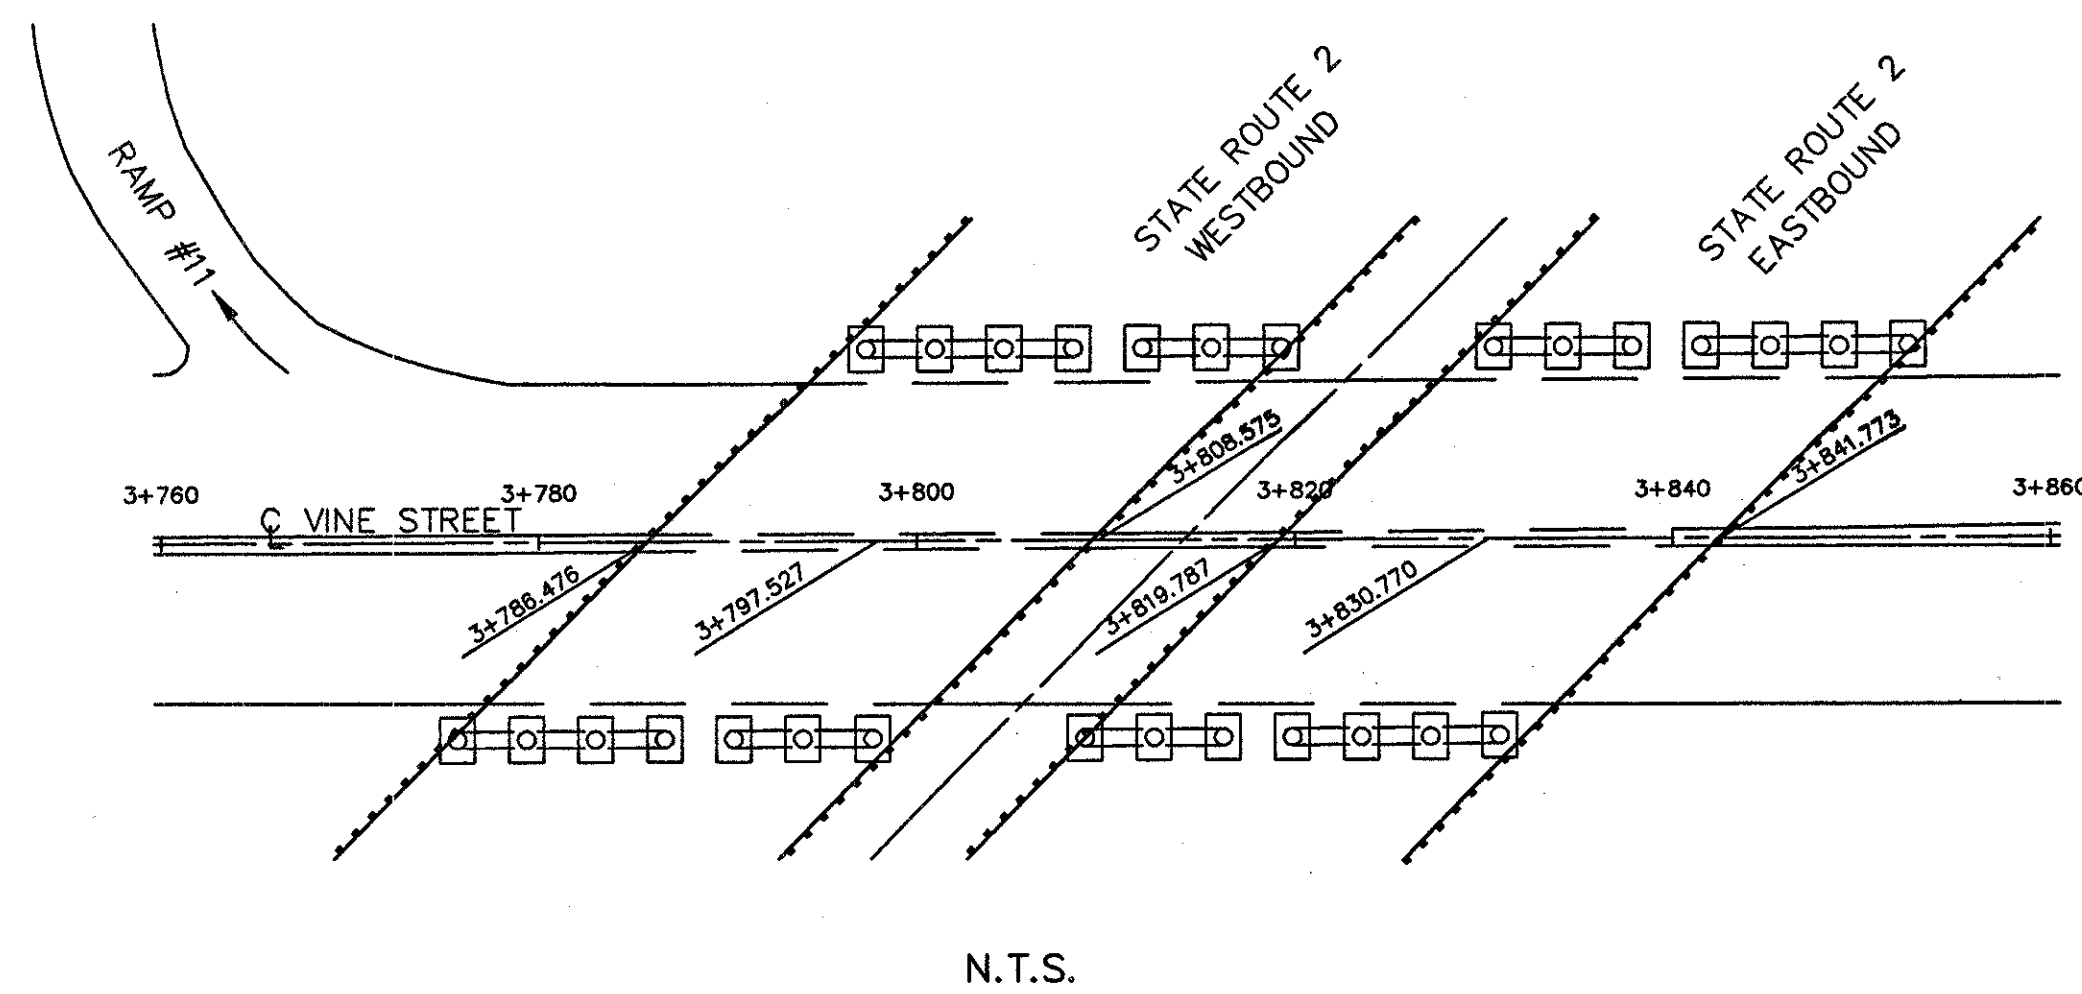

CALC. BY:
CHECKED BY:

BRIDGE CLEARANCES

LAK-640-3.444

193
214