



TYPE 451 VINE STREET

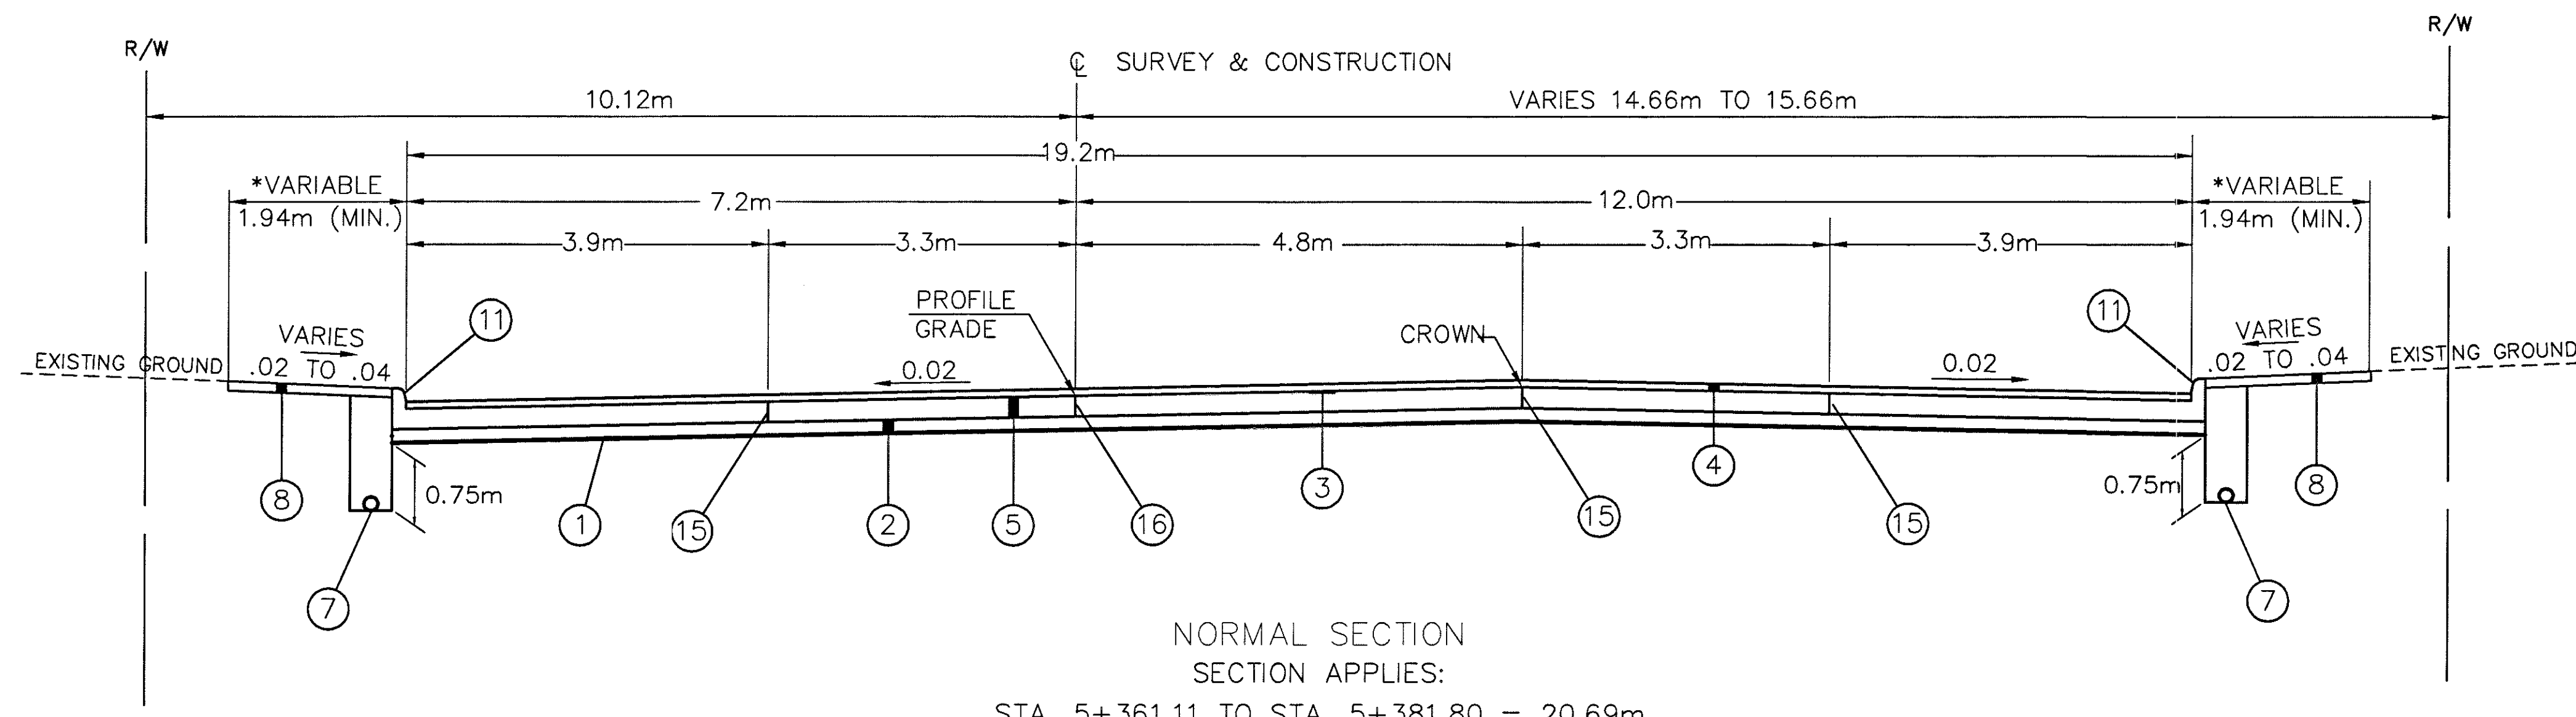


NORMAL SECTION
SECTION APPLIES:
STA. 5+361.11 TO STA. 5+381.80 = 20.69m

TYPE 451 S.R. 2 RAMP PAVEMENT

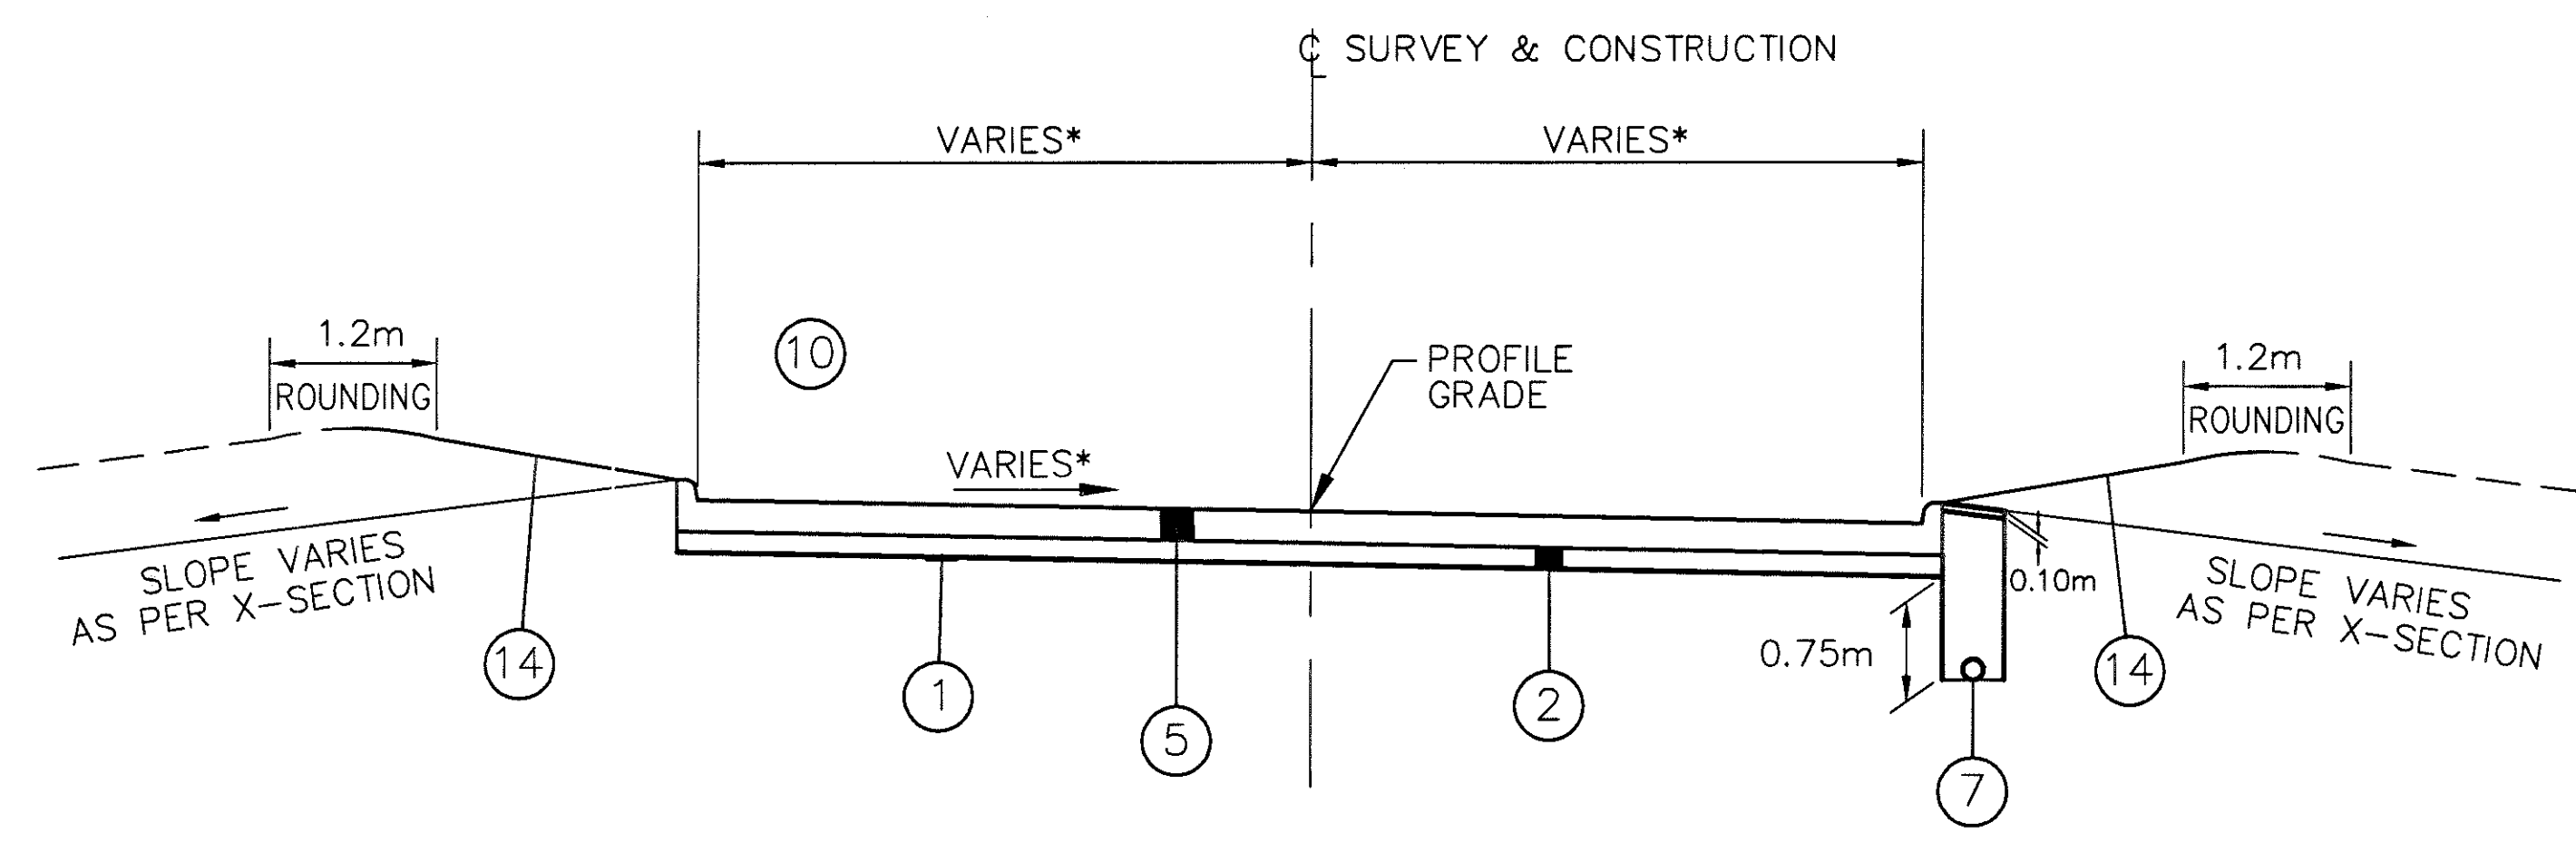

NORMAL CURBED RAMP SECTION

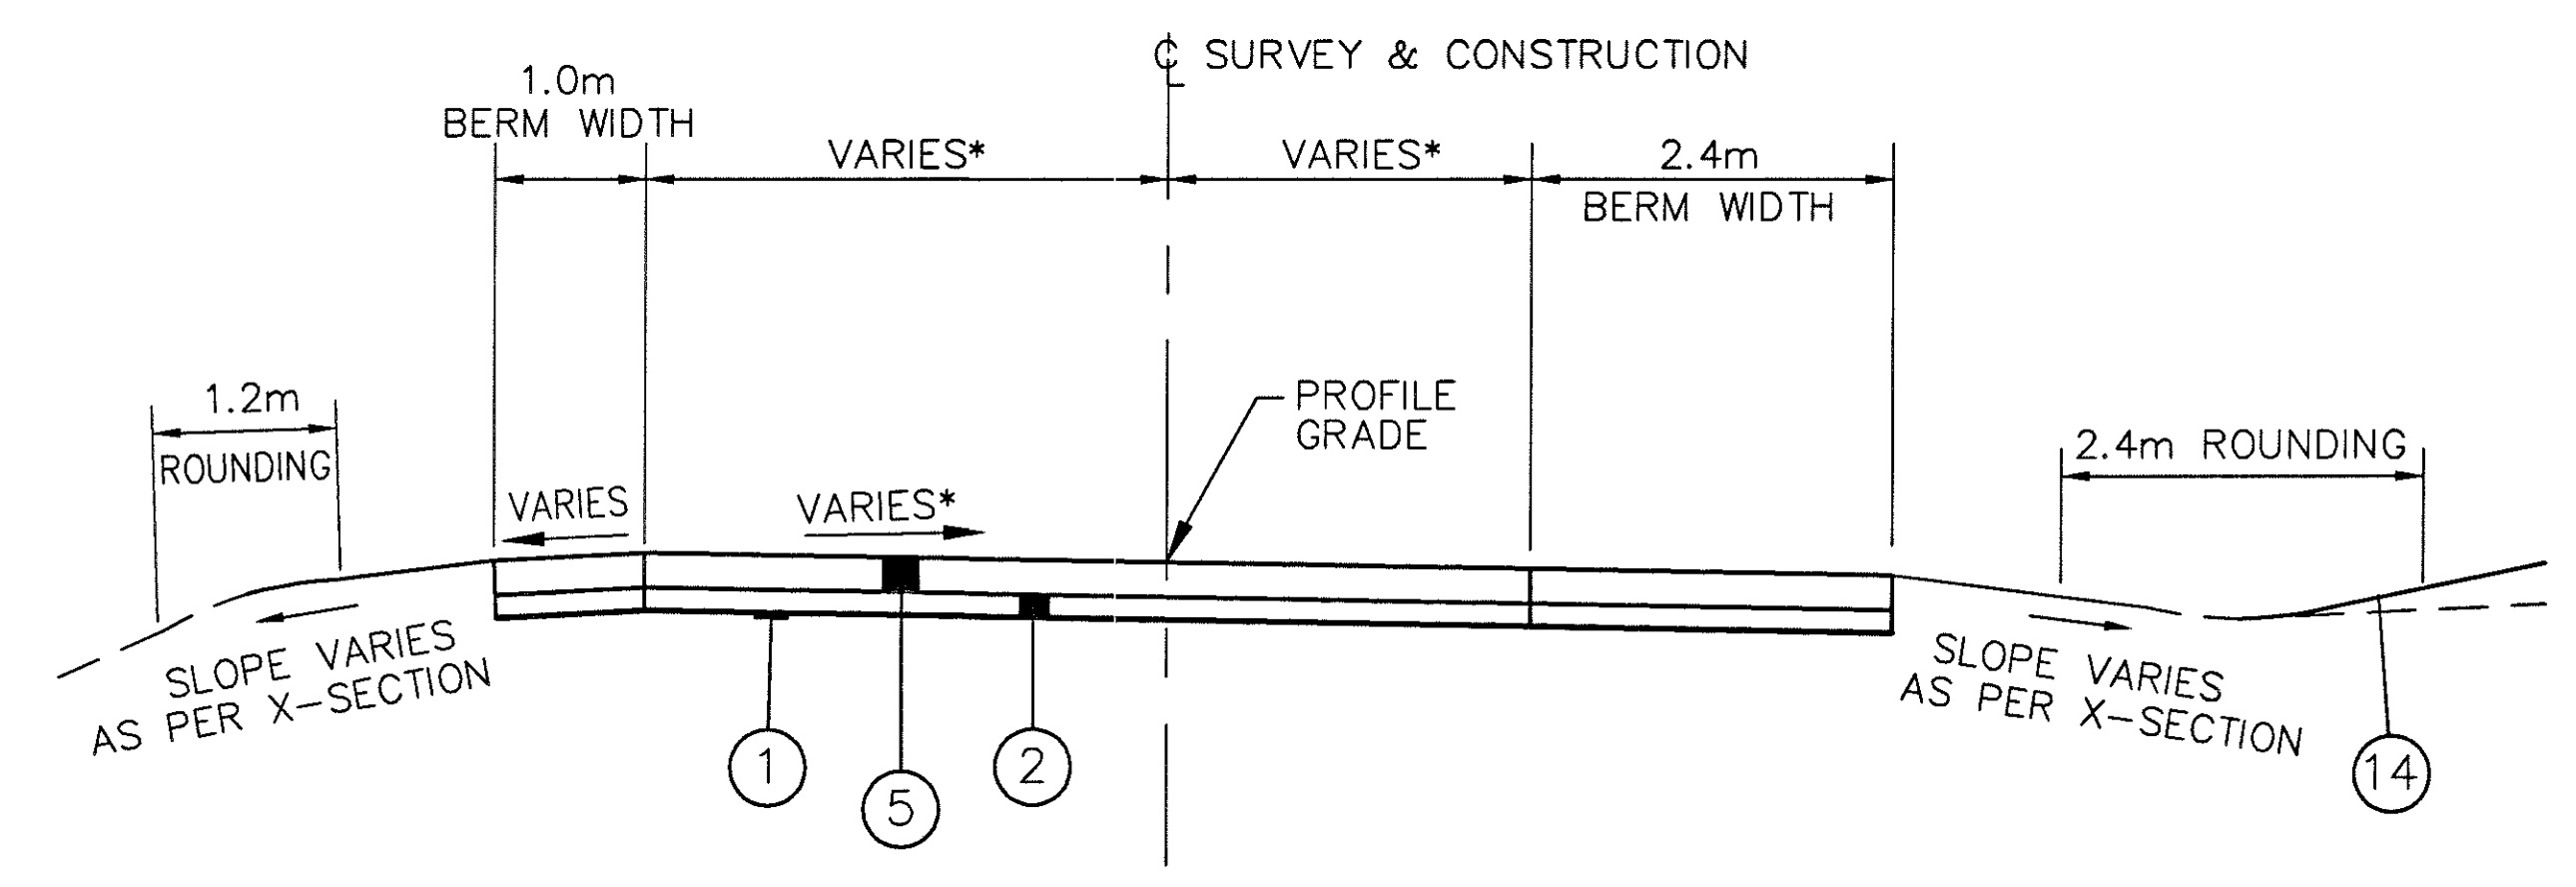

NORMAL RAMP SECTION WITH BERMS

SECTION APPLIES:

RAMP #9	STA. 0+217.56 TO STA. 0+259.25
RAMP #10	STA. 0+170.00 TO STA. 0+206.97
RAMP #11	STA. 0+279.95 TO STA. 0+326.99
RAMP #12	STA. 0+339.22 TO STA. 0+366.30
RAMP #13	STA. 0+100.00 TO STA. 0+139.55
RAMP #14	STA. 0+175.50 TO STA. 0+218.22
RAMP #15	STA. 0+401.50 TO STA. 0+440.66

*SEE EXTRA AREA FOR ACTUAL PAVEMENT GRADING
FOR LEGEND, SEE SHEET NO. 3

CALCULATED
 CHECKED
 TYPICAL SECTION 5+361.11 TO 5+381.80
 TYPICAL SECTION STATE ROUTE 2 RAMP
 LAK-640-3.444
 11
 214