


# VINE STREET

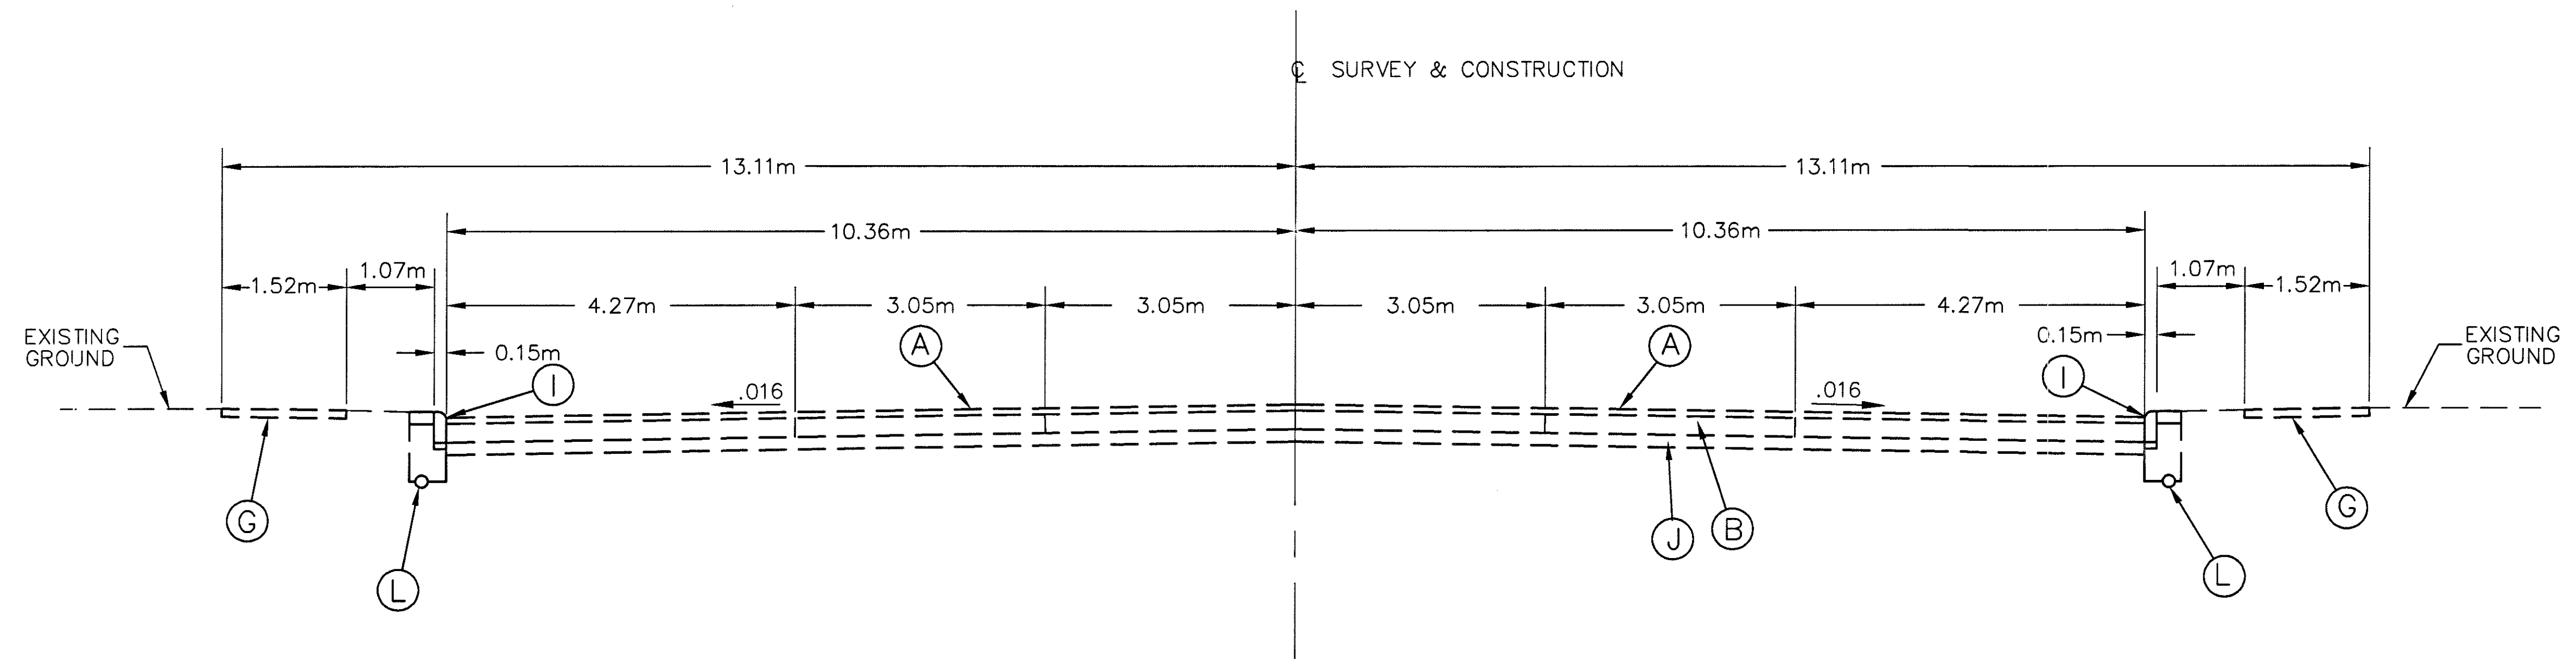

## EXISTING SECTION

STA 4+146.83 TO STA 4+201.91

SEE PLAN SHEETS FROM STA 4+114.81 TO 4+146.83  
 FOR ACTUAL LAYOUT: FROM STA 4+201.91 TO 4+240.84

FOR LEGEND, SEE SHEET NO. 13

CALCULATED  
CHECKED

EXISTING TYPICAL SECTION

LAK-640-3.444

14  
214