


SODDING
END SQ.
WIDTH M.

16 14 12 10 8 6 4 2 0 2 4 6 8 10 12 14 16


END AREA
CUT FILL

VOLUME
CUT FILL

CALCULATED
CHECKED

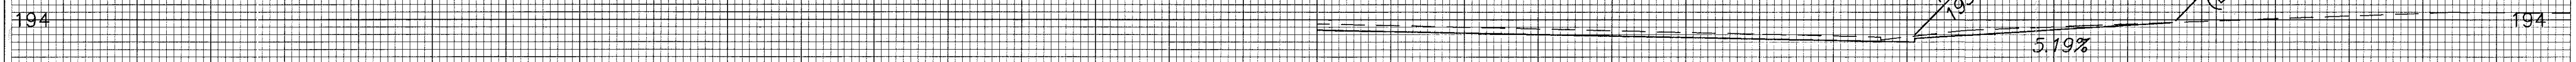

193.86
4+854.40
193.95

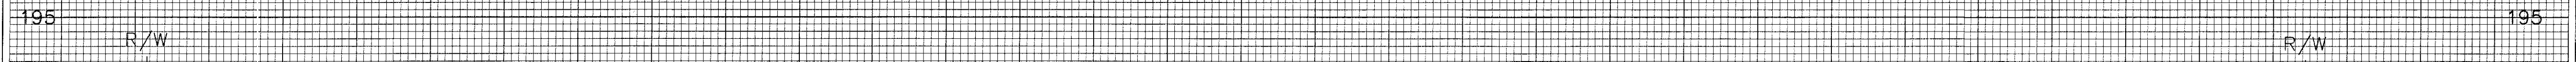

R/W

R/W

52 mm GAS

193.730
4+840
193.79

203 mm WATER

381 mm STORM
(REMOVE)

152 mm WATER
(aband.)

OB1


51 mm GAS

381 mm STORM


381 mm SANITARY

675 mm STORM

457 mm SANITARY

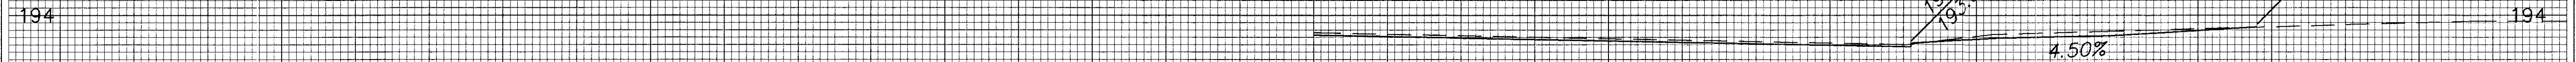

193.73
4+838.30
193.76

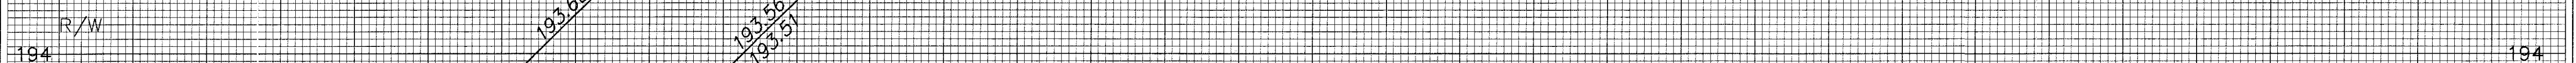

R/W

193.68

193.56
193.57

4.44%

193.67
4+828.40
193.63

34.0 16 14 12 10 8 6 4 2 0 2 4 6 8 10 12 14 16

34.0 SHEET TOTAL

SHEET TOTAL

38.8 3.0

38.8 3.0

CROSS SECTIONS STA 4+828.40 TO STA 4+854.40

LAK-640-3.444

129
214