


CURB TRANSITION DETAIL FOR TYPE 6 CURB


N.T.S.

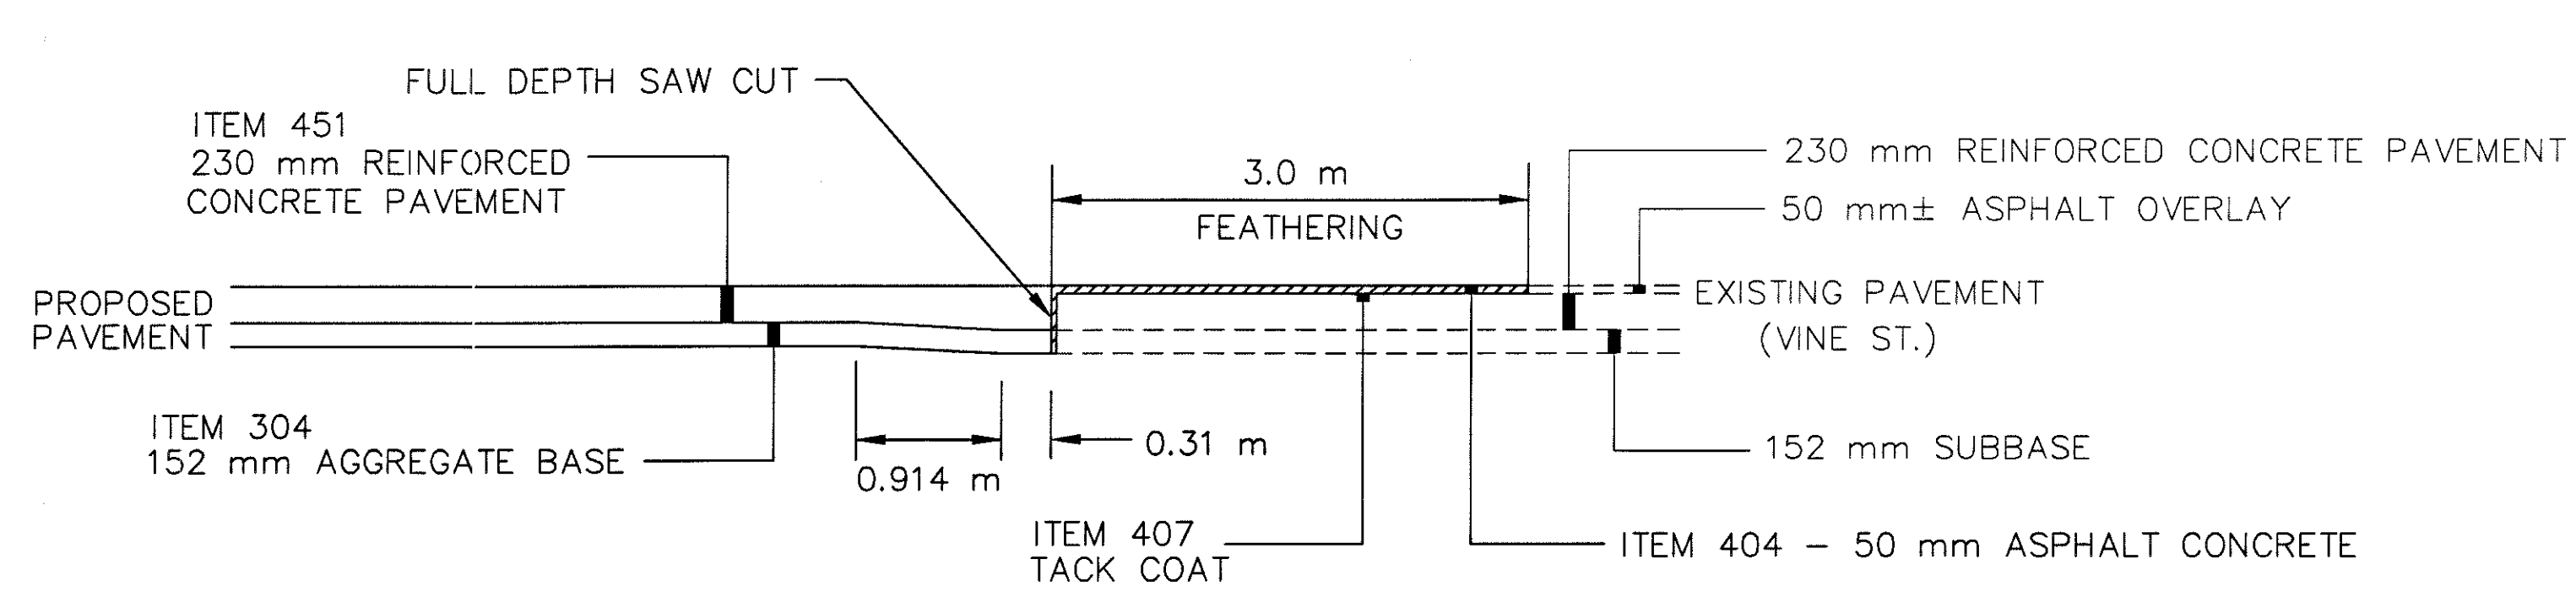

TIE-IN AT EAST 364TH ST. STA. 3+539.34


THICKENED EDGE EXPANSION JOINT

N.T.S.

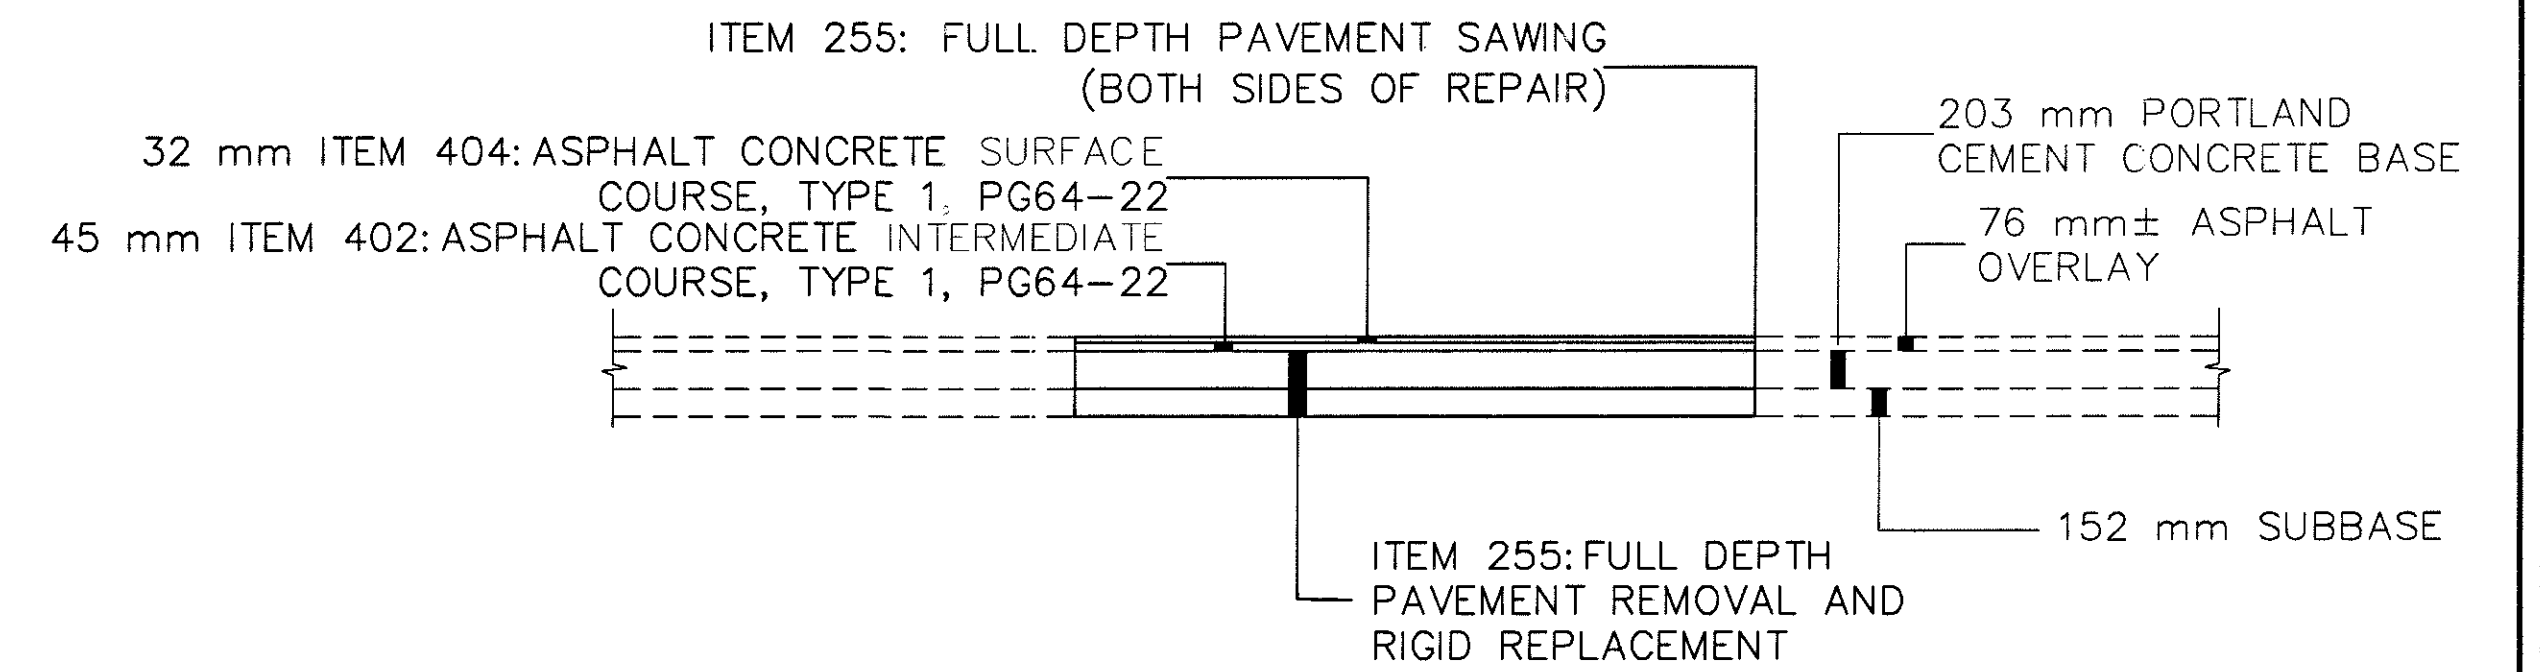

ITEM 255-FULL DEPTH PAVEMENT REMOVAL AND RIGID REPLACEMENT

N.T.S.

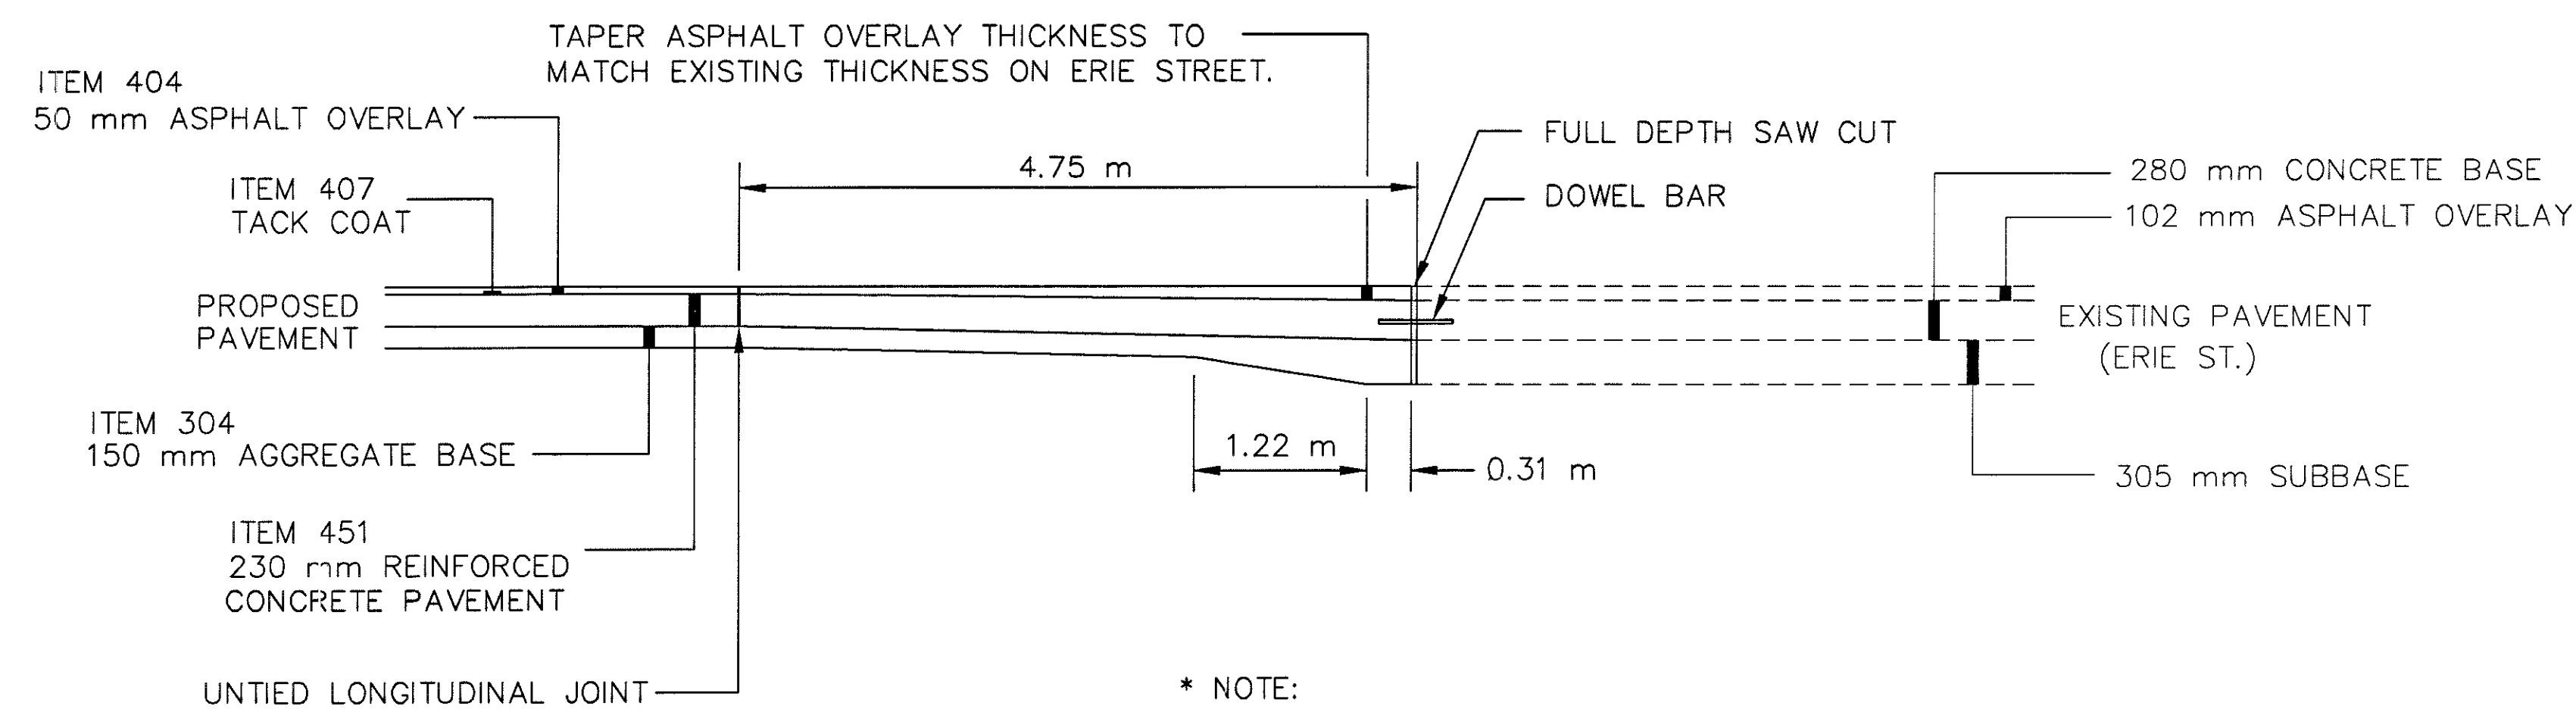

\* NOTE:

REINFORCED CONCRETE PAVEMENT TO DEFLECT TO MATCH TOP OF EXISTING BASE ELEVATION ON ERIE STREET.

TIE-IN AT ERIE ST. STA. 5+381.80

THICKENED EDGE LONGITUDINAL JOINT WITH TIE-BAR

N.T.S.

MISCELLANEOUS DETAILS  
(PAVEMENT)

LAK-640-3.444

189  
214