


SUBMISSIONS / REVISIONS

**VINE STREET (S.R. 640) ROADWAY  
WIDENING IMPROVEMENTS**  
CITIES OF WILLOWICK & EASTLAKE, LAKE COUNTY, OHIO

**DRIVE PROFILES**  
STA. 41+32 TO STA. 45+56

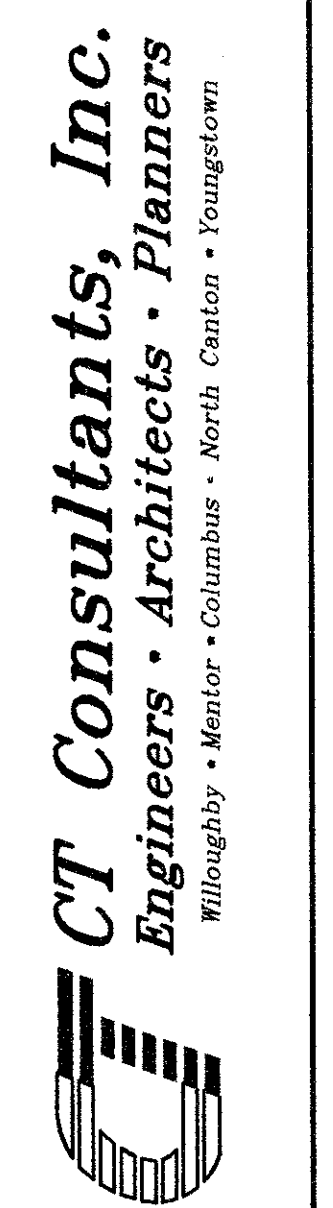

DATE:	JANUARY, 2000
DRAWN BY:	J.L.C.
CHECKED BY:	C.C.H.
APPROVED BY:	
SCALE:	
HOR.	1" = 5'
VERT.	1" = 5'
CONTRACT NO.	
9840624	
SHEET NO.	OF
32	52